

CENTRAL MINNESOTA SURVEYING, INC.

411 LAUREL STREET, BRAINERD, MN 56401 (218) 829-1751

PART OF THE NORTHWEST QUARTER OF THE SOUTHWEST QUARTER,
SECTION 13, TOWNSHIP 137, RANGE 30, CASS COUNTY, MINNESOTA

FOR: DIETZ BROTHERS



Dark line

DESCRIPTION OF TOWER SITE

The north 680.17 feet of the south 704.87 feet of the east 617.76 feet of the west 826.37 feet of the Northwest Quarter of the Southeast Quarter of Section 13, Township 137, Range 30, Cass County, Minnesota.

Together with a 30 foot wide easement for ingress and egress purposes over, under and across the Northeast Quarter of the Southeast Quarter and the Northwest Quarter of the Southeast Quarter of Section 13, Township 137, Range 30, Cass County, Minnesota, the centerline being described as follows:

Commencing at the southeast corner of said Northeast Quarter of the Southeast Quarter; thence North 0 degrees 23 minutes 06 seconds East, assumed bearing, 15.00 feet along the east line of said Northeast Quarter of the Southeast Quarter to the point of beginning of the centerline to be described; thence South 89 degrees 35 minutes 33 seconds West, parallel with the south line of said Northeast Quarter of the Southeast Quarter, 856.42 feet; thence North 87 degrees 07 minutes 55 seconds West 47.29 feet; thence North 69 degrees 58 minutes 27 seconds West 201.56 feet; thence North 83 degrees 42 minutes 36 seconds West 131.93 feet; thence South 76 degrees 14 minutes 34 seconds West 94.00 feet; thence South 73 degrees 25 minutes 40 seconds West 174.74 feet; thence South 88 degrees 06 minutes 13 seconds West 334.97 feet to the southeast corner of the above described tower site; thence South 89 degrees 35 minutes 33 seconds West 100.00 feet along the south line of the above described tower site and said centerline there terminating

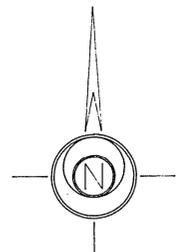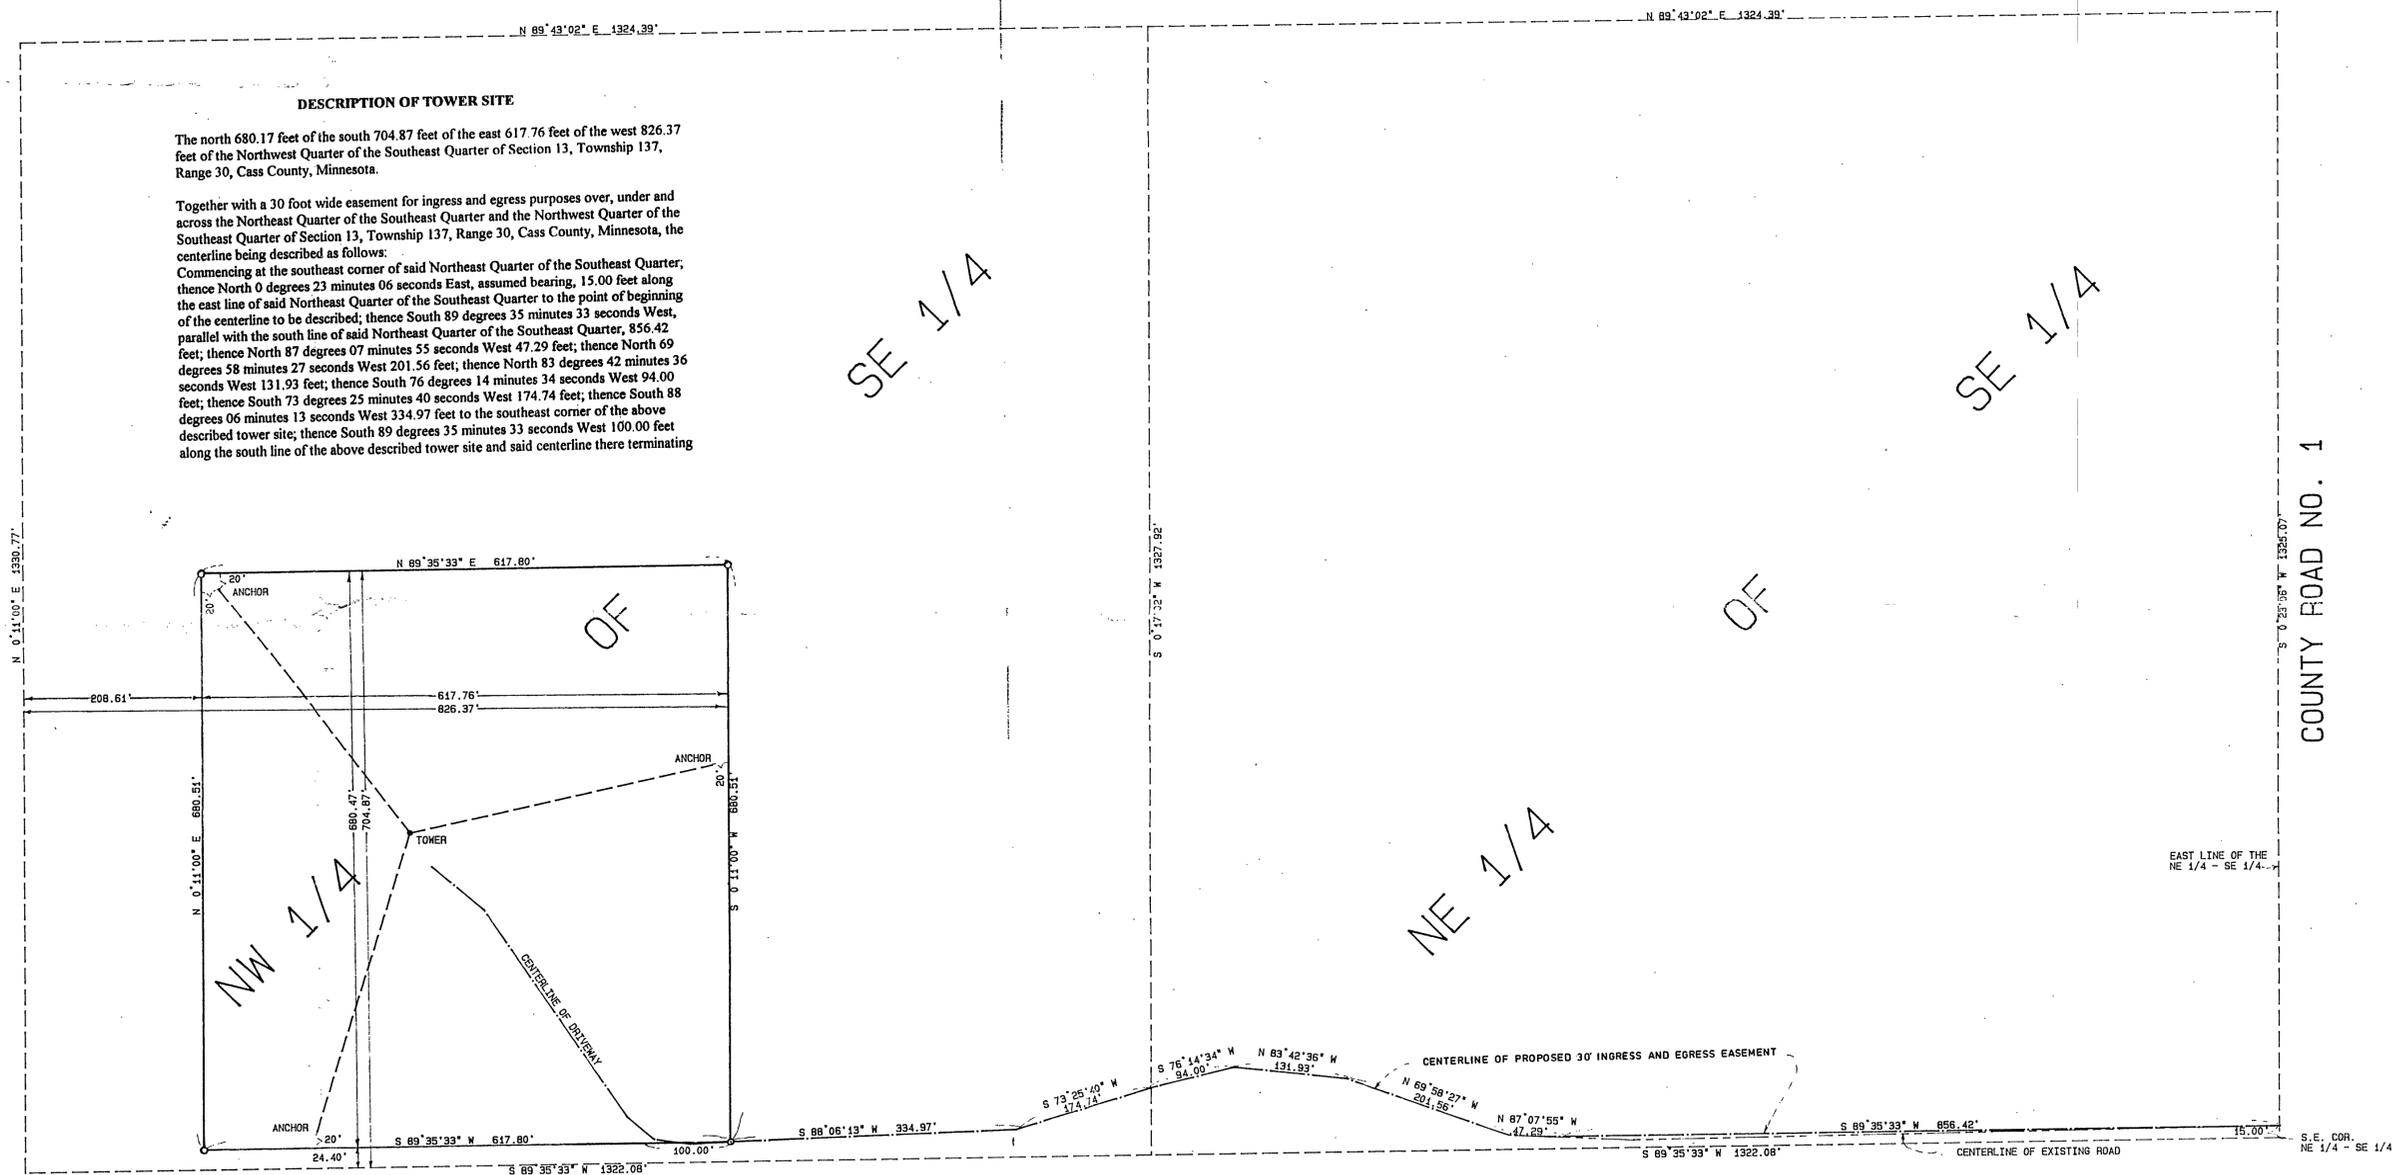

○ DENOTES: 1/2 INCH IRON PIPE SET AND CAPPED RLS 17253

SCALE: 1 INCH = 100 FT.

I HEREBY CERTIFY THAT THIS SURVEY WAS PREPARED BY ME OR UNDER MY DIRECT SUPERVISION AND THAT I AM A DULY LICENSED LAND SURVEYOR UNDER THE LAWS OF THE STATE OF MINNESOTA.

Bruce Grivna
 BRUCE GRIVNA, REG. NO. 17253, DATE: 3/19/99, BK. NO. 106, PG. 59, JOB NO. 995828