


20-140-28

NORTHWEST CORNER OF  
(SW1/4), SECTION 20,  
T.140 N., R.28 W., 5th P.M.

NORTHEAST CORNER OF  
NORTHWEST QUARTER  
THE SOUTHWEST QUARTER

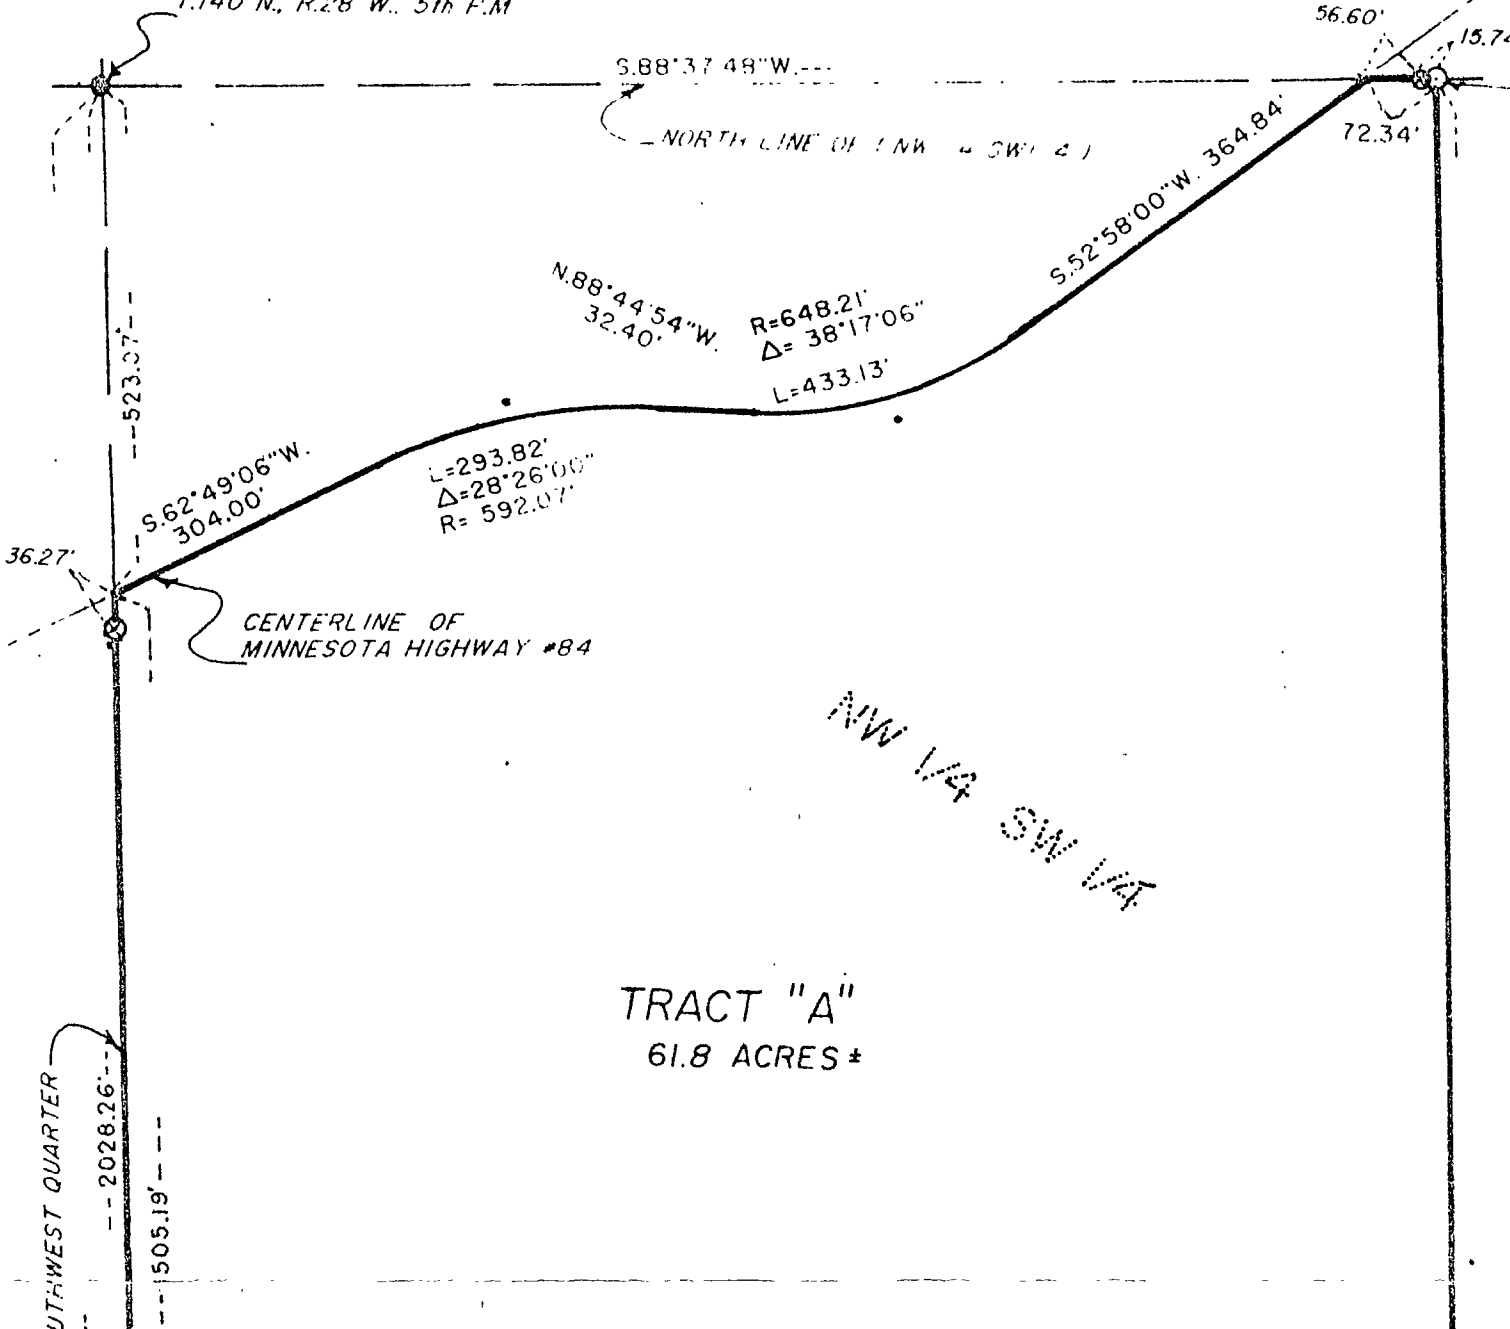


TRACT "A"  
61.8 ACRES ±

NW 1/4 SW 1/4

WEST LINE OF SOUTHWEST QUARTER  
S 52°38'46"E

2619.27' N1°44'40"W

GOVT. LOT

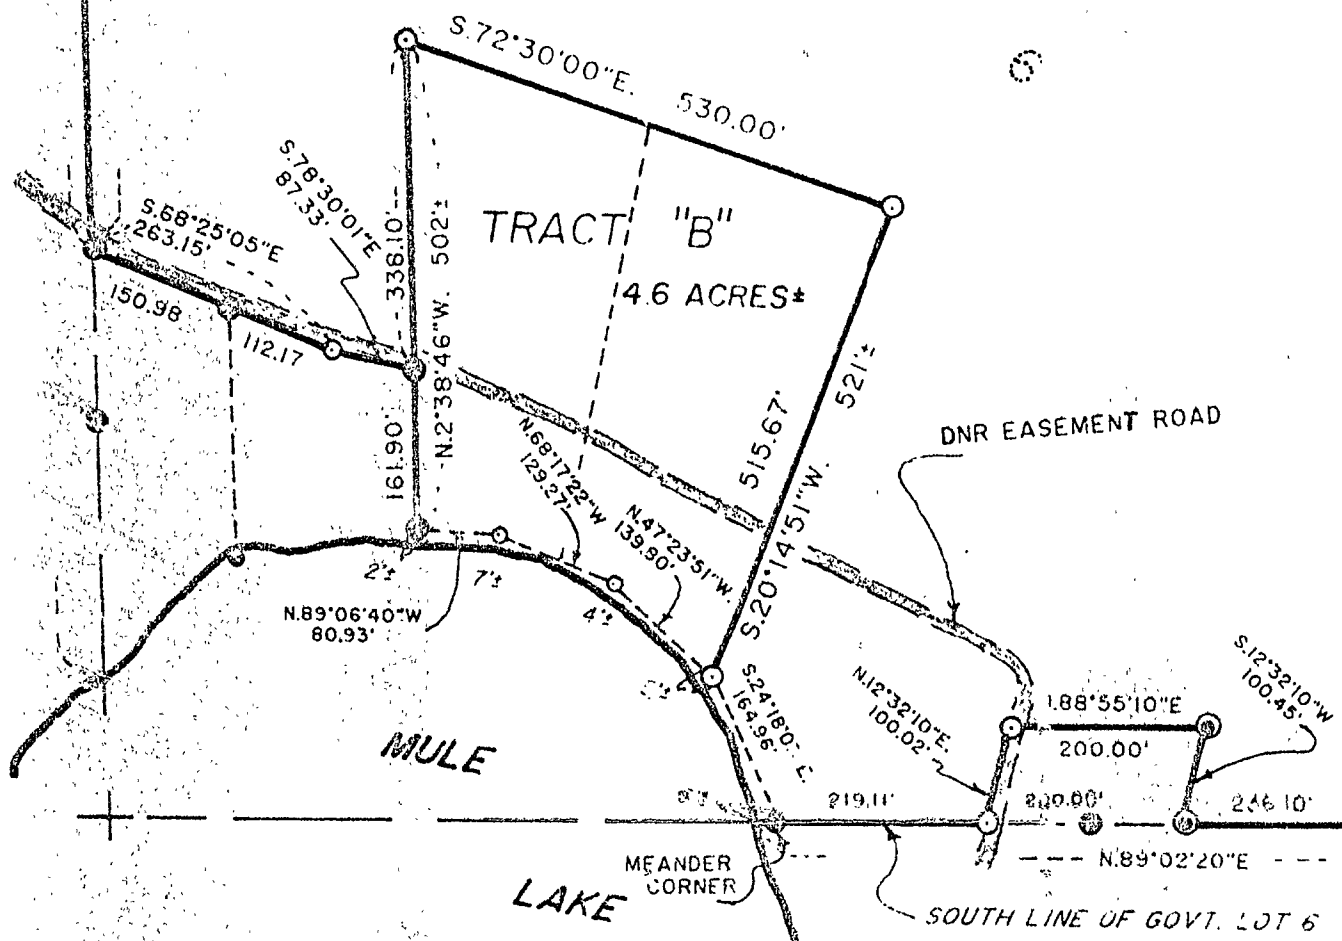

- SCALE 1" = 100'
- DENOTE
  - DENOTE
  - ⊗ DENOTE
  - ⊙ DENOTE

I HEREBY CERTIFY THAT THIS SURVEY WAS MADE  
OR UNDER MY DIRECT SUPERVISION AND I AM  
A DULY REGISTERED LAND SURVEYOR UNDER THE  
LAWS OF THE STATE OF MINNESOTA.