


TRACT 2A 0.4 ACRES  
PART OF GOVT. LOT 6, SEC. 20  
GEORGE H. & SARAH MAE HAFNER

GOVT. LOT 6

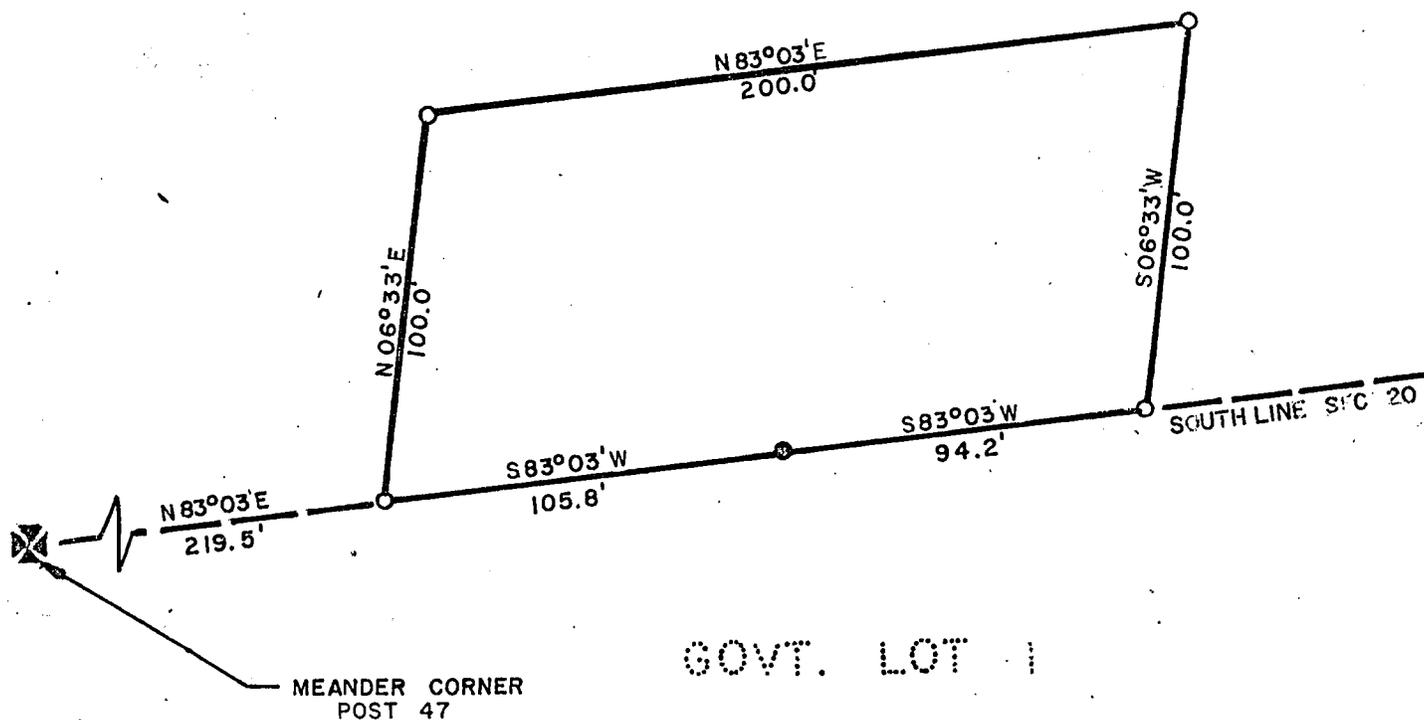

GOVT. LOT 1



- IRON PIPE IN PLACE
- CONSERVATION MARKER SET

MINNESOTA CONSERVATION DEPARTMENT  
DIVISION OF GAME & FISH  
PROPERTY MAP

MULE LAKE PUBLIC ACCESS  
CASS CO. — NEAR LONGVILLE

SEC. 20	T. 140 N.   R. 28 W.	5 TH. P.M.
DRAWN DTC 11-25-62	BUREAU OF ENGINEERING	SURVEY BRE OCT 62
CHECKED HRP 12-13-62	<i>T. J. J. J.</i> 12-22-62 CHIEF ENGR.	DATUM
REVISED		

REQ. 58-41 SHEET 2 OF 2 FILE # A-45