


PLAT OF SURVEY

PART OF GOV'T. LOT 2, SEC. 21, T. 140N., R. 28W.
Wabedo

21-140-28

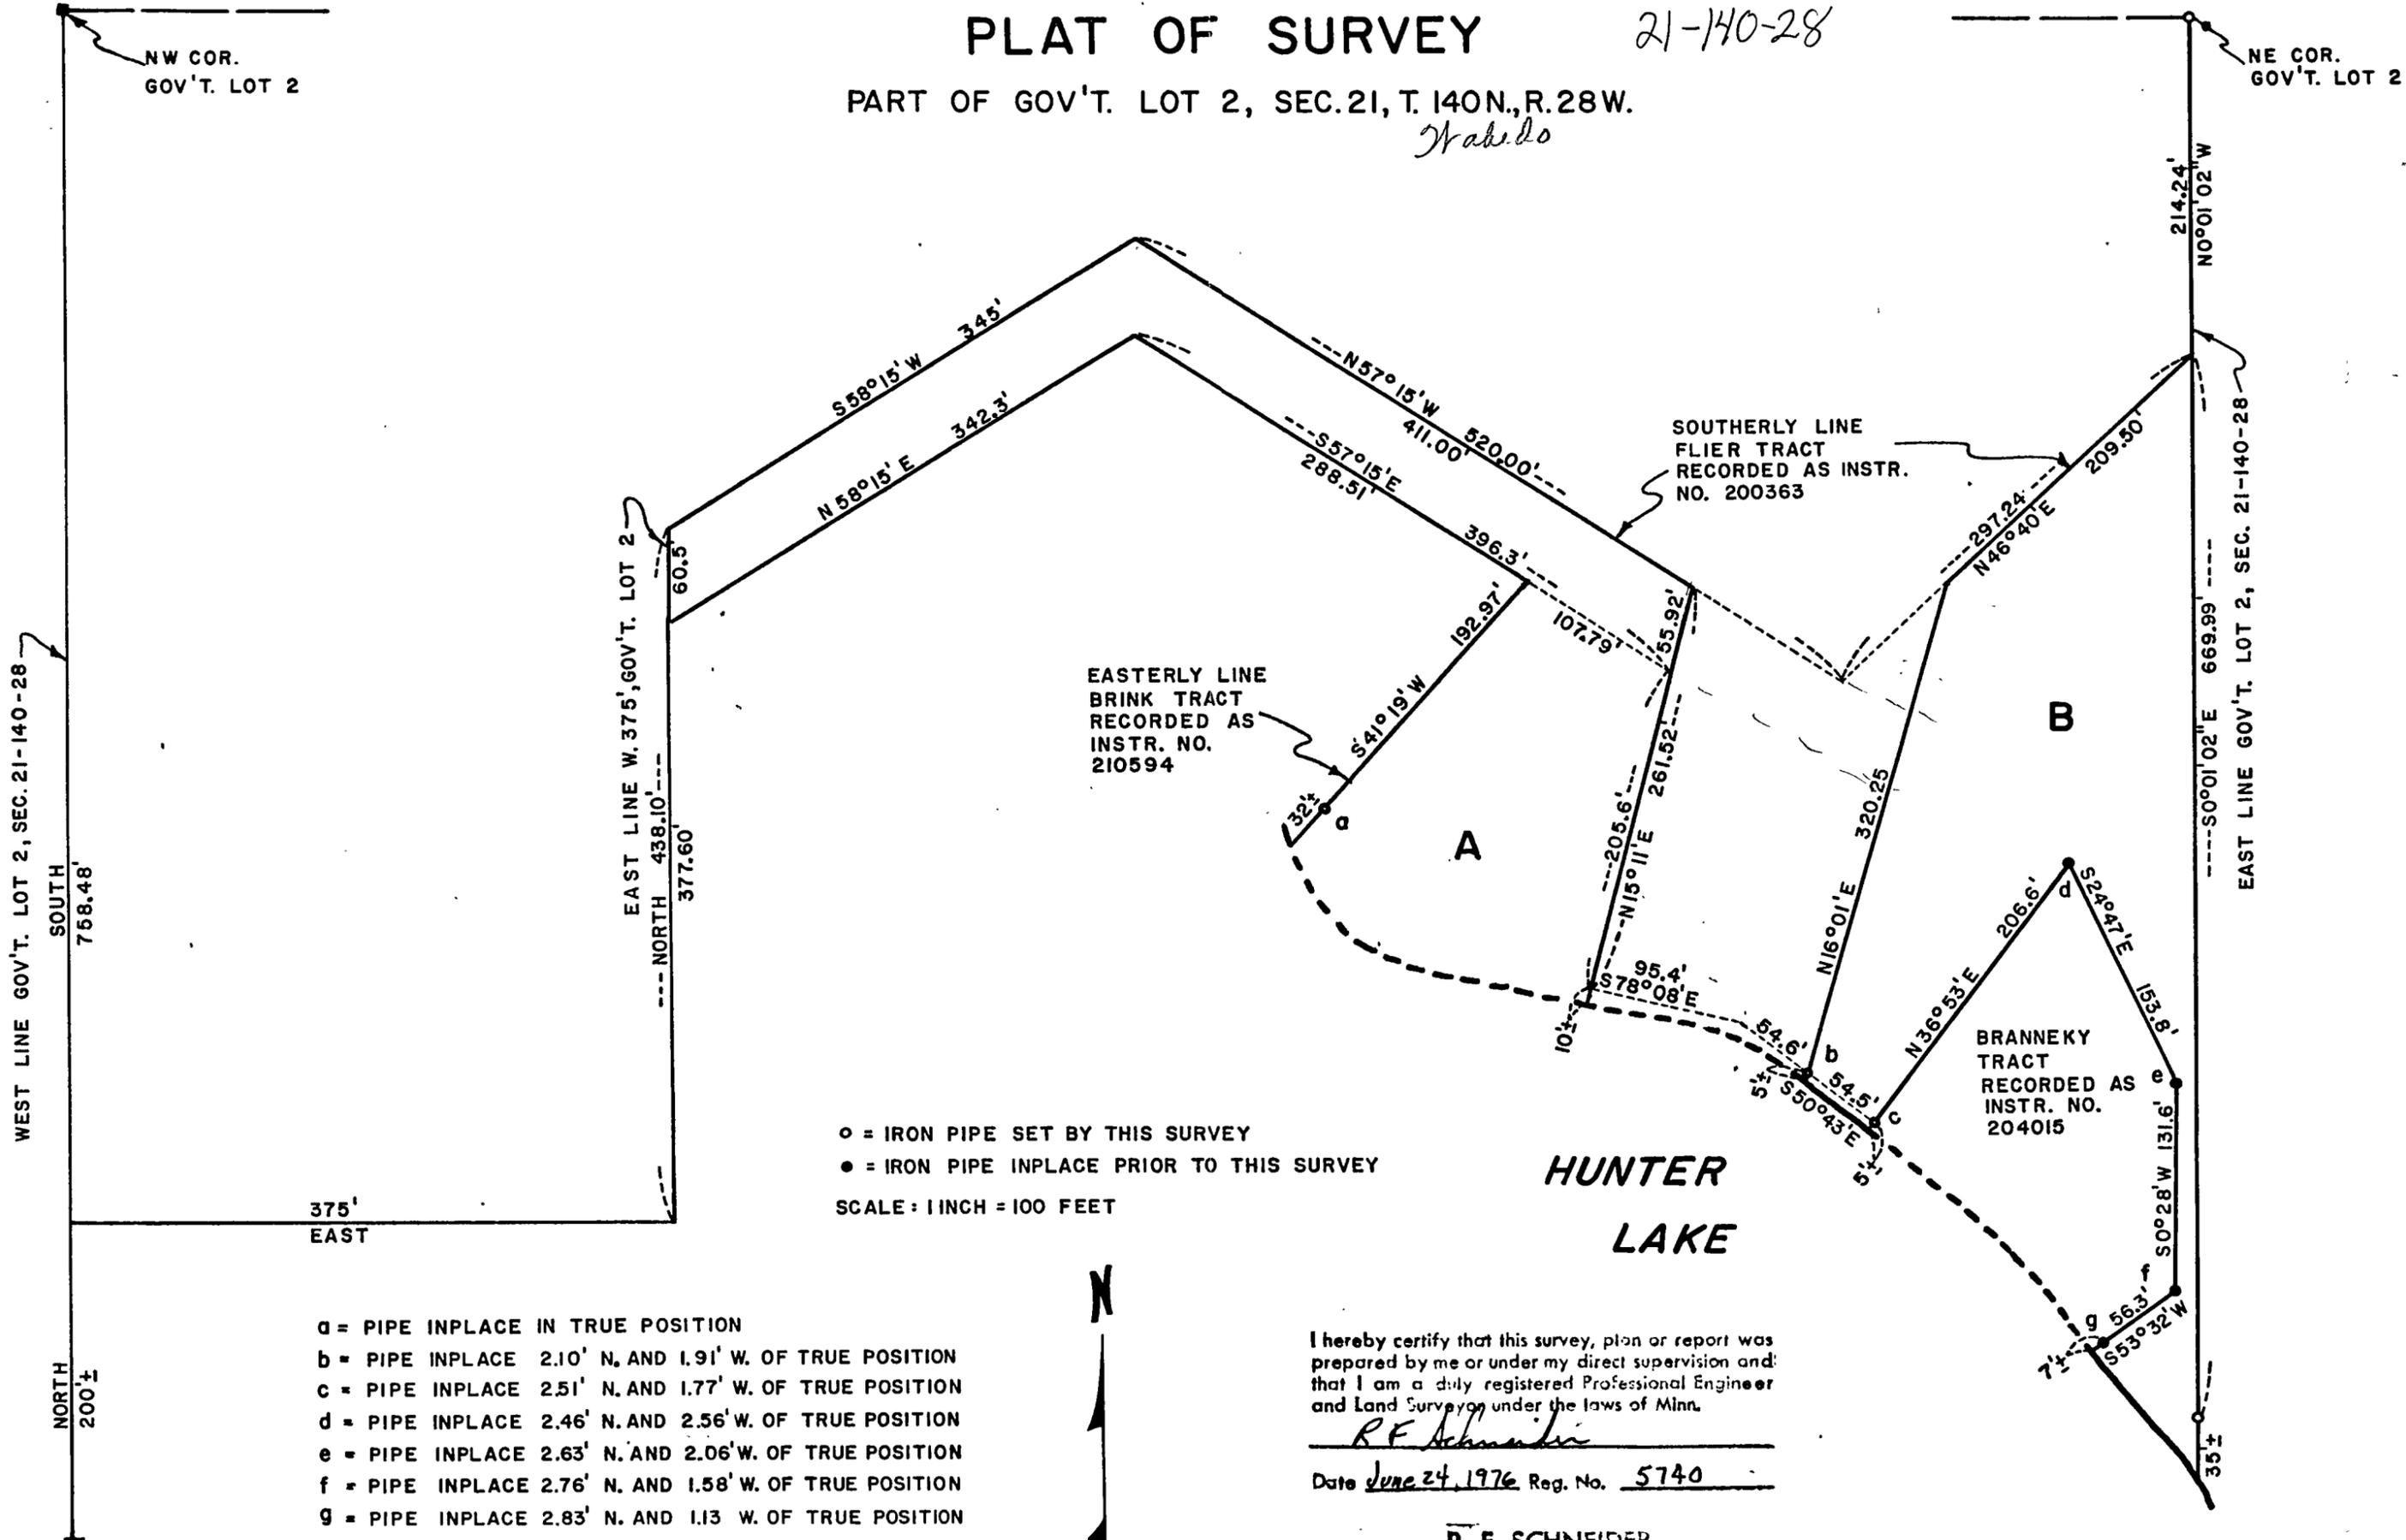

○ = IRON PIPE SET BY THIS SURVEY
 ● = IRON PIPE INPLACE PRIOR TO THIS SURVEY
 SCALE: 1 INCH = 100 FEET

- a = PIPE INPLACE IN TRUE POSITION
- b = PIPE INPLACE 2.10' N. AND 1.91' W. OF TRUE POSITION
- c = PIPE INPLACE 2.51' N. AND 1.77' W. OF TRUE POSITION
- d = PIPE INPLACE 2.46' N. AND 2.56' W. OF TRUE POSITION
- e = PIPE INPLACE 2.63' N. AND 2.06' W. OF TRUE POSITION
- f = PIPE INPLACE 2.76' N. AND 1.58' W. OF TRUE POSITION
- g = PIPE INPLACE 2.83' N. AND 1.13' W. OF TRUE POSITION

I hereby certify that this survey, plan or report was prepared by me or under my direct supervision and that I am a duly registered Professional Engineer and Land Surveyor under the laws of Minn.

R. F. Schneider
 Date June 24, 1976 Reg. No. 5740

R. F. SCHNEIDER
 REG. PROF. ENG'R & LAND SURVEYOR
 MINN. REG. NO. 5740