

# CERTIFICATE OF SURVEY

PART OF GOVERNMENT LOT 6, SECTION 22,  
TOWNSHIP 140 NORTH, RANGE 28 WEST, OF THE  
5th PRINCIPAL MERIDIAN IN CASS COUNTY, MINNESOTA

CURVE	DELTA ANGLE	RADIUS	ARC	TANGENT	CHORD	CHORD BEARINGS
C 1	41°30'00"	955.48'	692.07'	362.00'	677.04'	N 67°17'08"W
C 2	15°31'45"	1035.48'	280.65'	141.19'	279.79'	N 78°55'42"W
C 3	17°59'22"	1055.48'	331.40'	167.07'	330.04'	N 62°10'07"W
C 4	06°38'17"	1035.48'	119.97'	60.05'	119.90'	N 49°51'17"W



LINE	BEARING	DISTANCE
L 1	S 18°50'12"W	20.00'
L 2	N 36°49'35"E	20.00'
L 3	N 57°59'00"W	7.30'



0 25 50 100  
SCALE IN FEET

AMI SURVEYORS & MAPPERS  
PROFESSIONAL BUILDING - P.O. BOX 403  
LONGVILLE, MINNESOTA 56655

INITIAL BEARING ASSIGNED  
● DENOTES IRON MONUMENT FOUND  
○ DENOTES IRON PIPE MONUMENT SET (Stamped 11946)  
⊙ DENOTES RAILROAD SPIKE

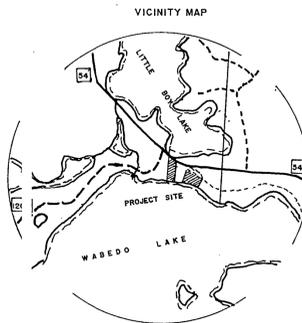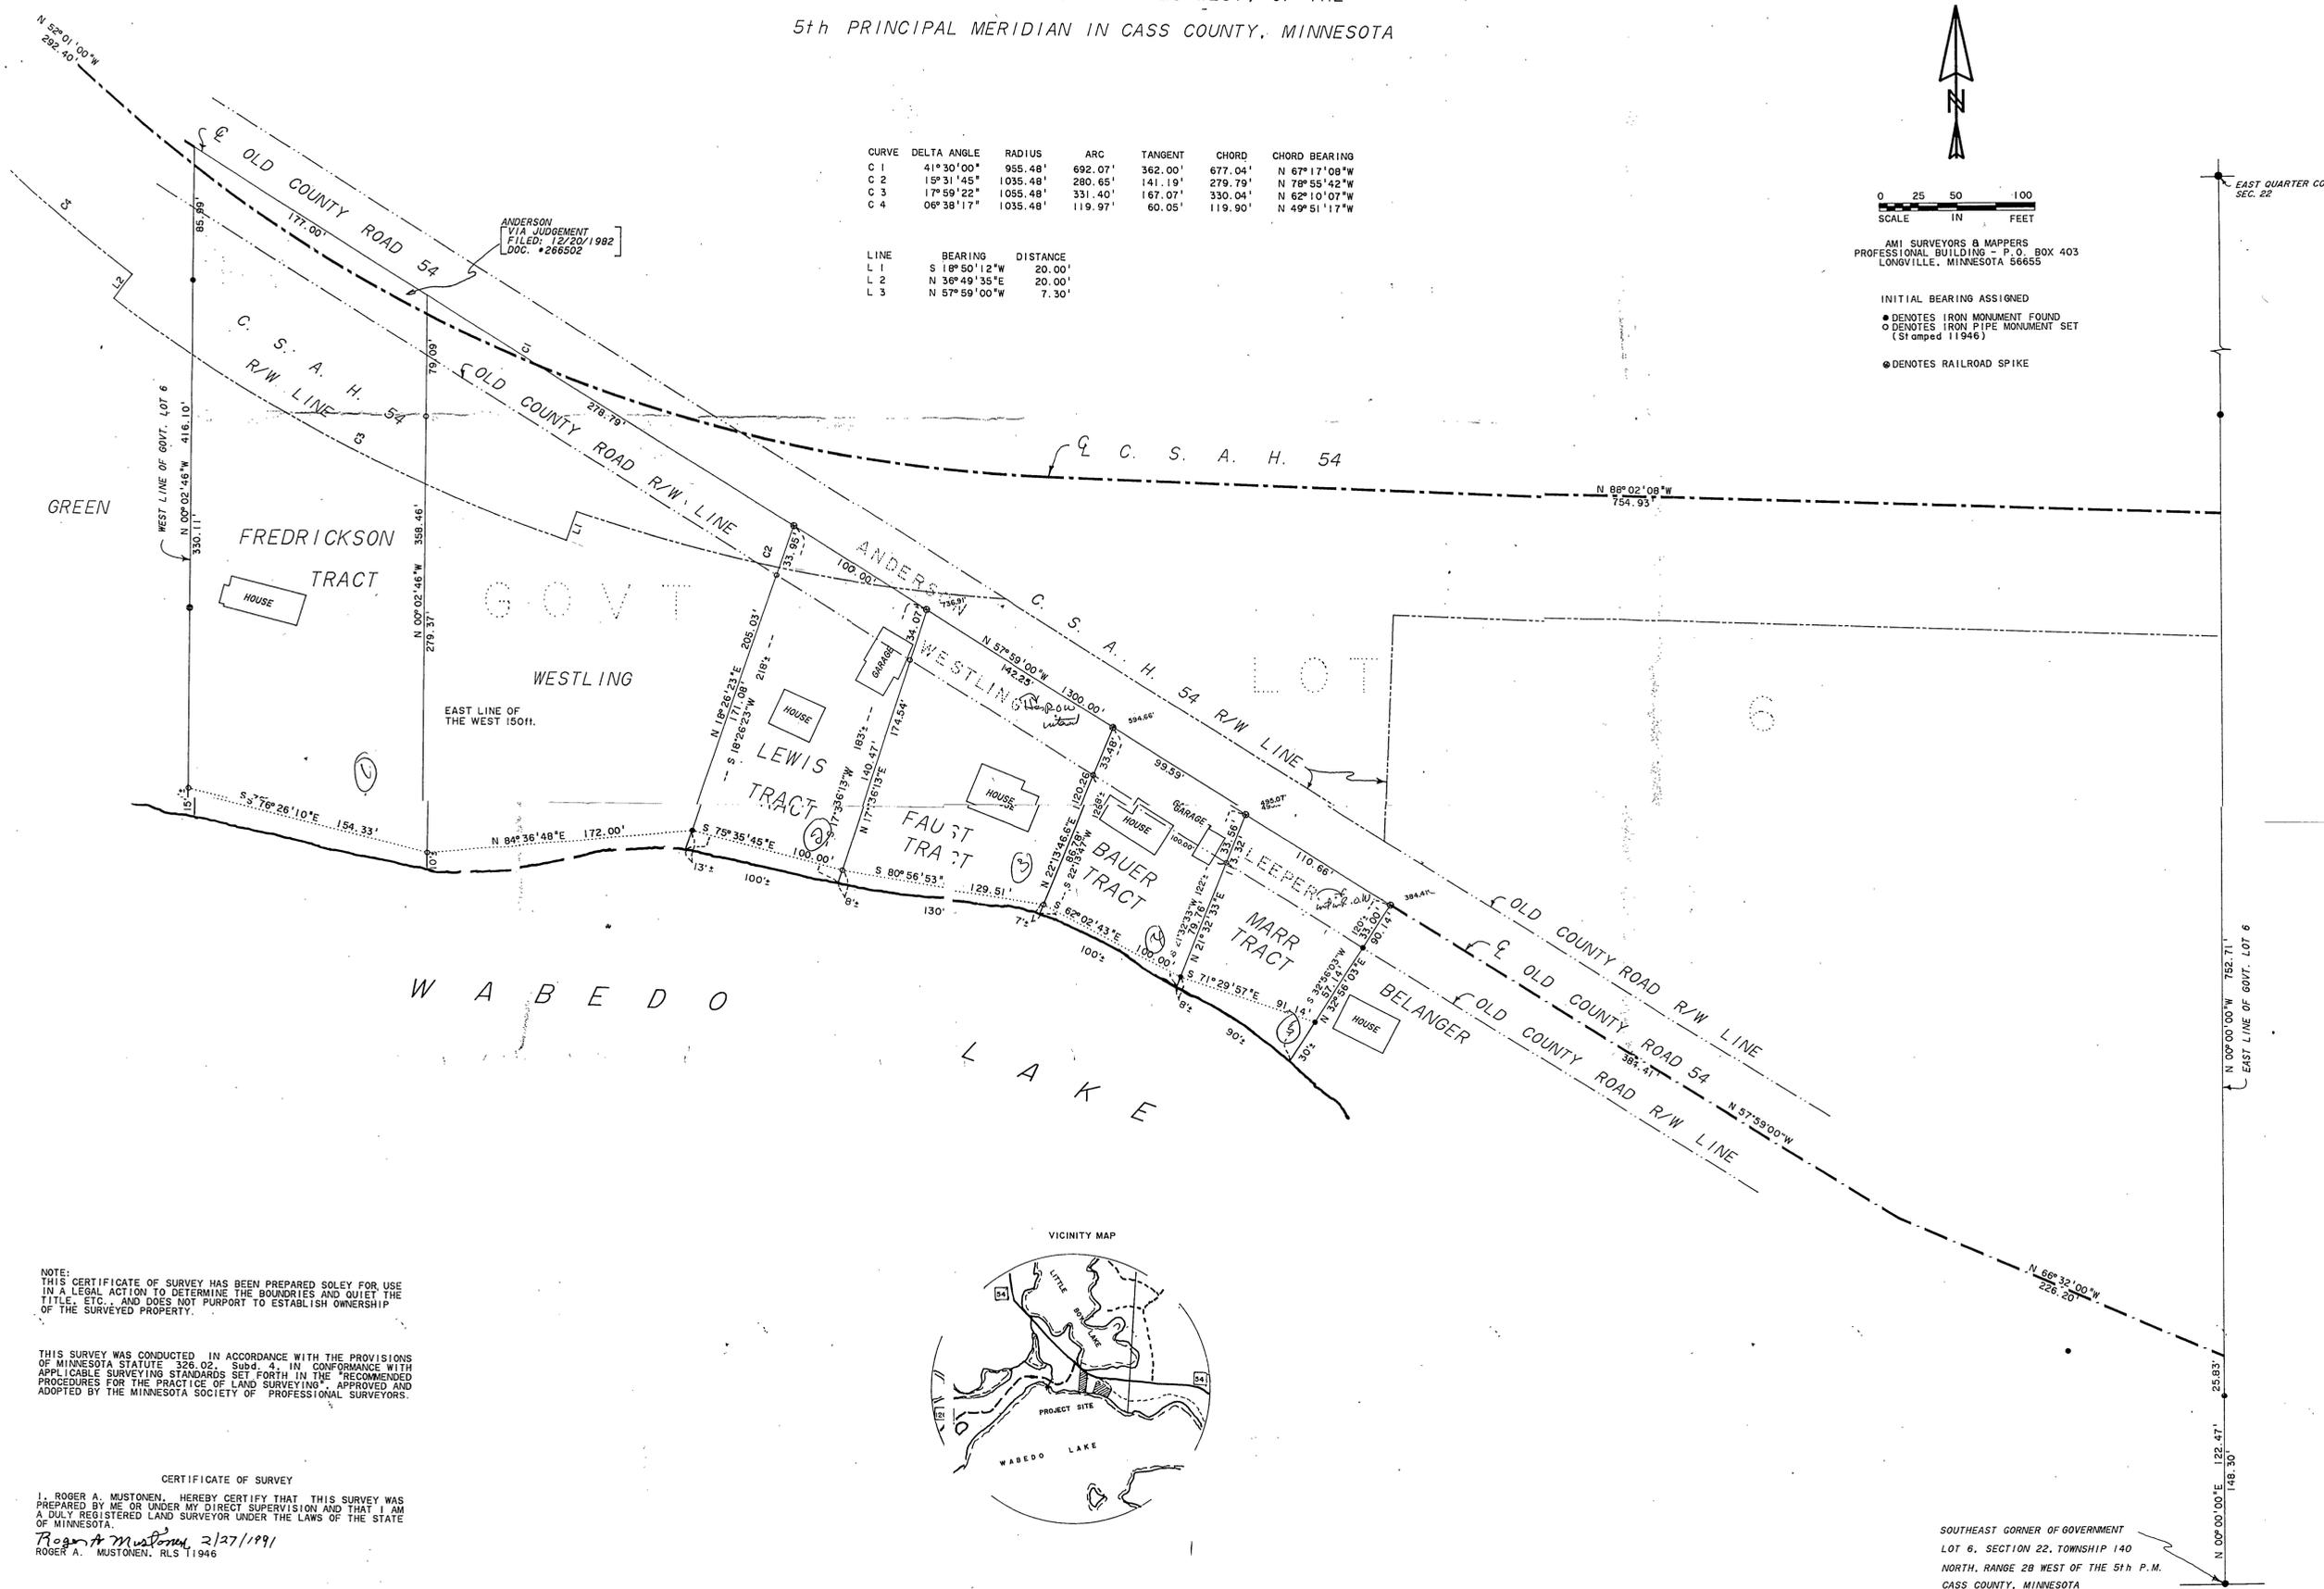

NOTE:  
THIS CERTIFICATE OF SURVEY HAS BEEN PREPARED SOLELY FOR USE IN A LEGAL ACTION TO DETERMINE THE BOUNDARIES AND QUIET THE TITLE, ETC., AND DOES NOT PURPORT TO ESTABLISH OWNERSHIP OF THE SURVEYED PROPERTY.

THIS SURVEY WAS CONDUCTED IN ACCORDANCE WITH THE PROVISIONS OF MINNESOTA STATUTE 326.02, SUBD. 4, IN CONFORMANCE WITH APPLICABLE SURVEYING STANDARDS SET FORTH IN THE RECOMMENDED PROCEDURES FOR THE PRACTICE OF LAND SURVEYING, APPROVED AND ADOPTED BY THE MINNESOTA SOCIETY OF PROFESSIONAL SURVEYORS.

CERTIFICATE OF SURVEY  
I, ROGER A. MUSTONEN, HEREBY CERTIFY THAT THIS SURVEY WAS PREPARED BY ME OR UNDER MY DIRECT SUPERVISION AND THAT I AM A DULY REGISTERED LAND SURVEYOR UNDER THE LAWS OF THE STATE OF MINNESOTA.  
*Roger A. Mustonen* 2/27/1991  
ROGER A. MUSTONEN, RLS 11946

SOUTHEAST CORNER OF GOVERNMENT  
LOT 6, SECTION 22, TOWNSHIP 140  
NORTH, RANGE 28 WEST OF THE 5th P.M.  
CASS COUNTY, MINNESOTA