


PLAT OF SURVEY  
 PART OF GOVT LOT 2, SECTION 30, T.140N., R.28W.  
 CASS COUNTY, MINNESOTA

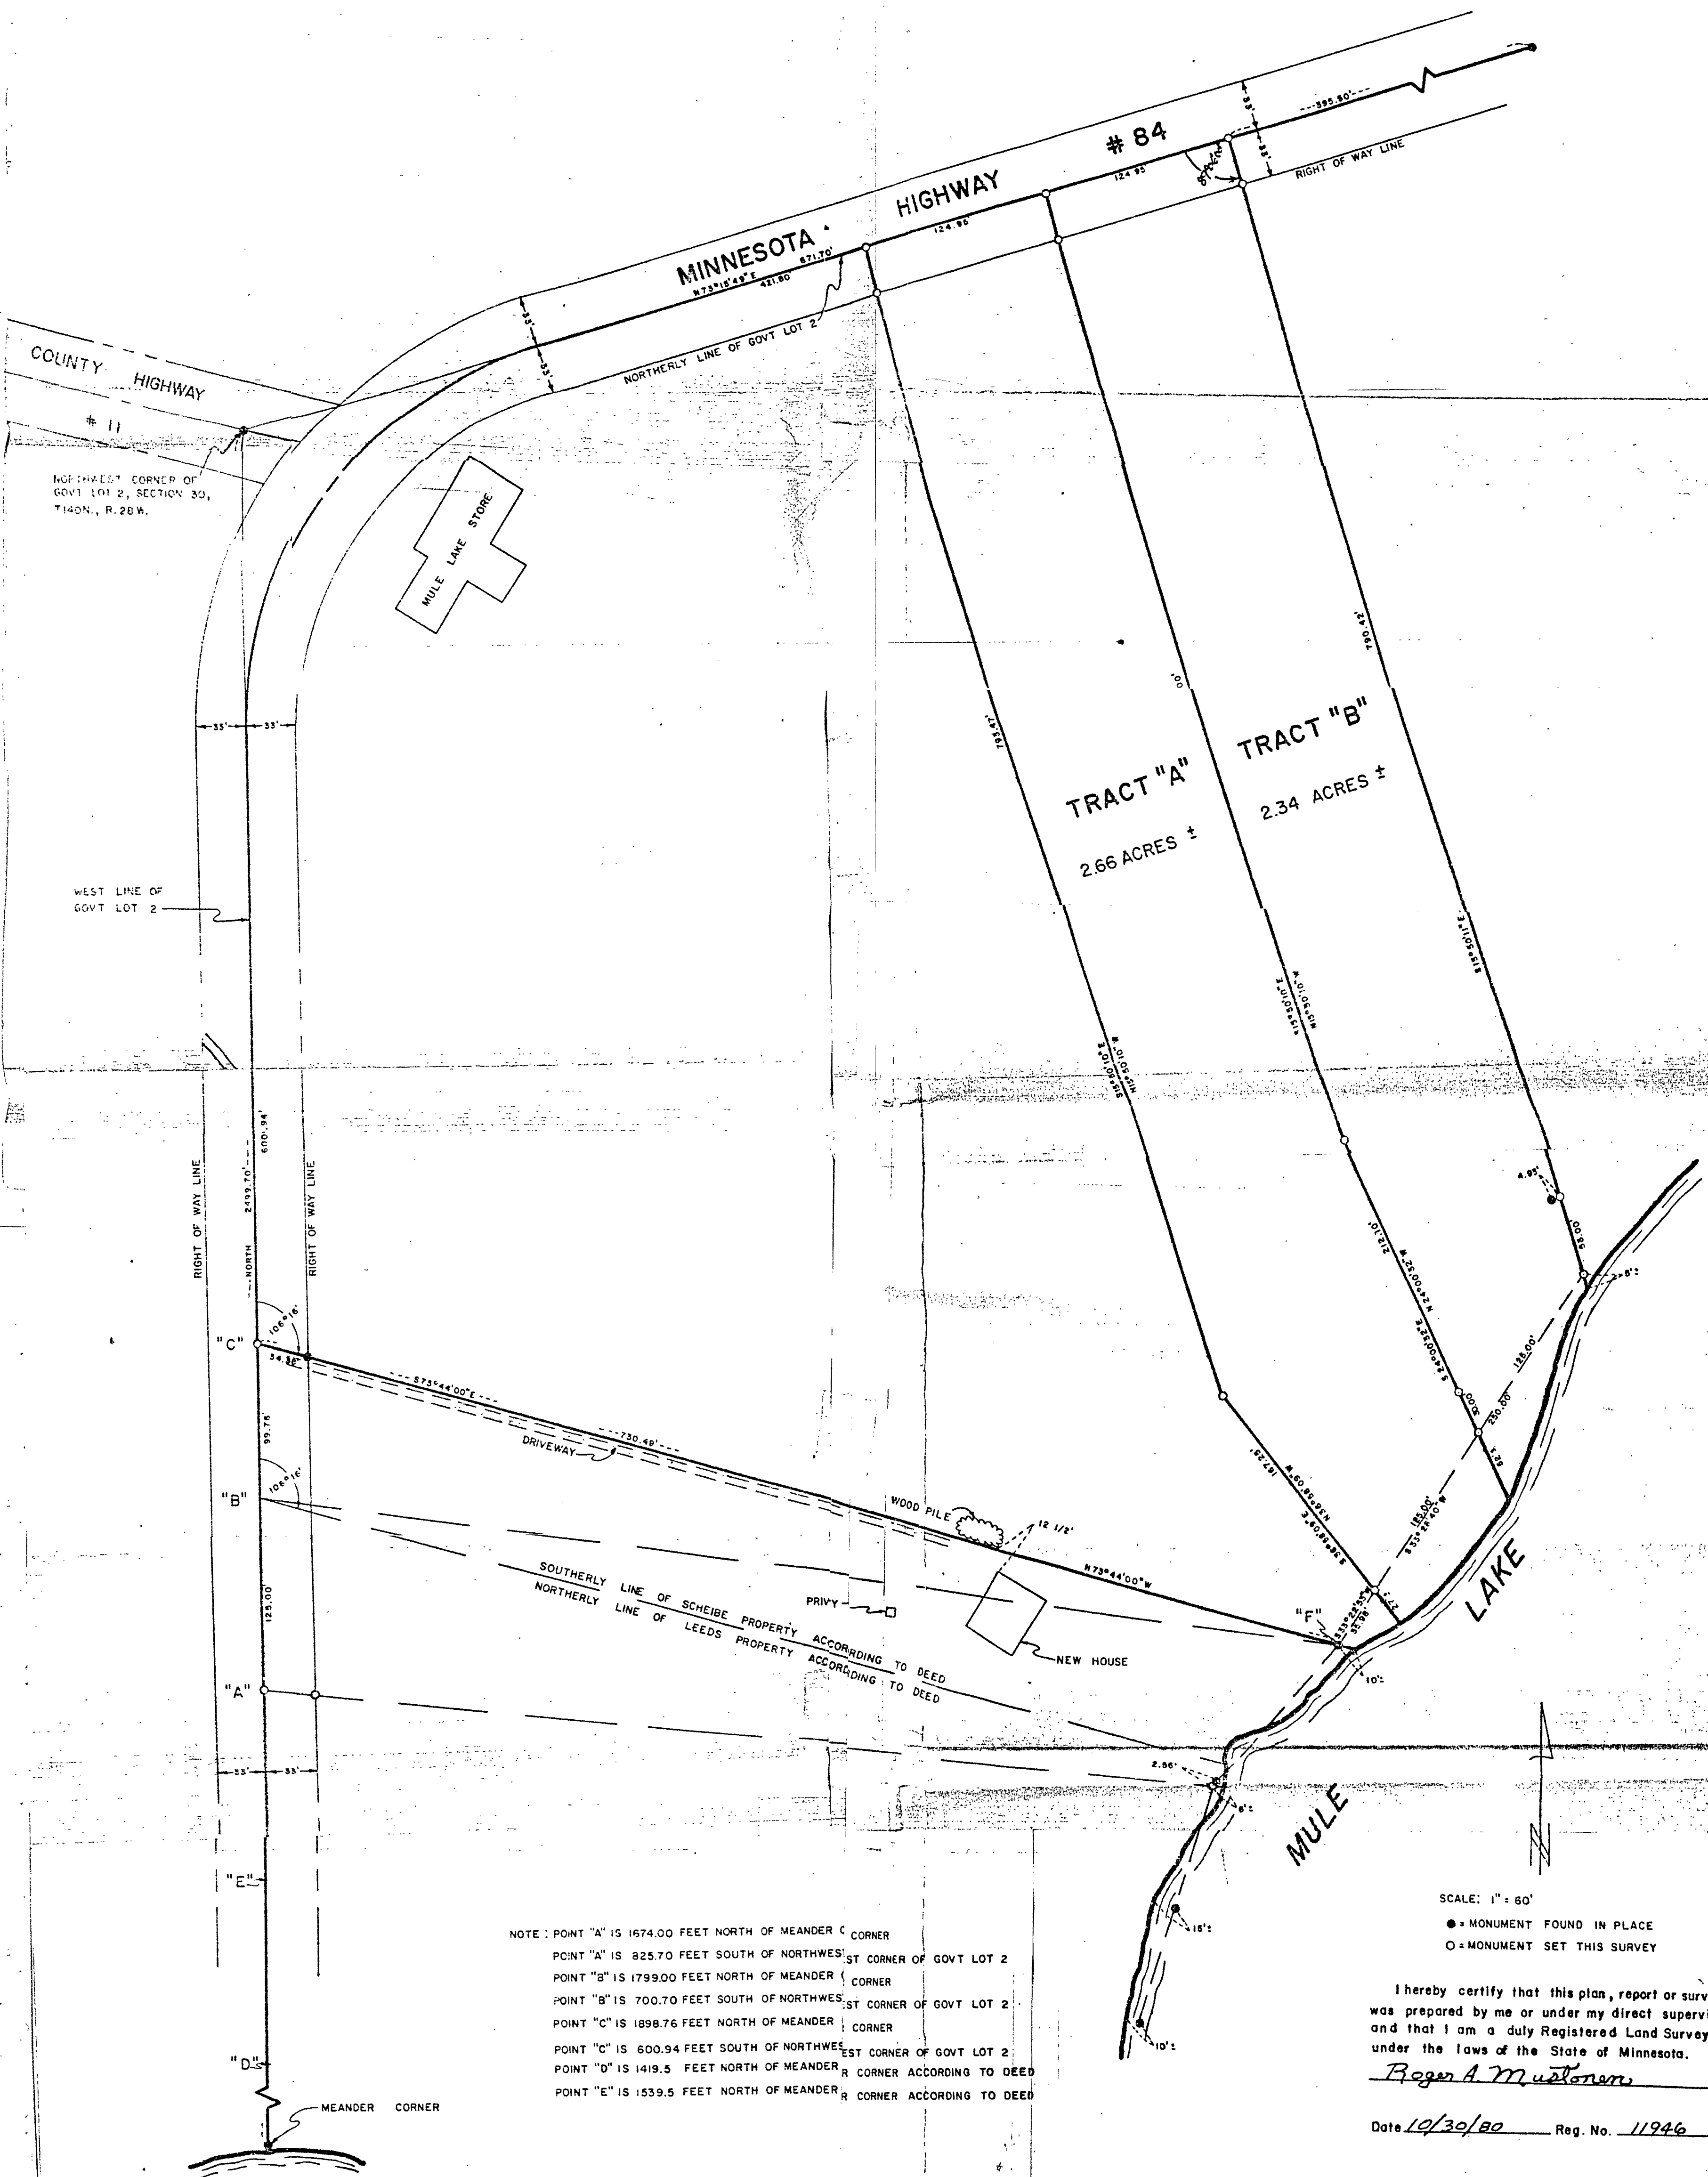

NOTE: POINT "A" IS 1674.00 FEET NORTH OF MEANDER CORNER  
 POINT "A" IS 825.70 FEET SOUTH OF NORTHWEST CORNER OF GOVT LOT 2  
 POINT "B" IS 1799.00 FEET NORTH OF MEANDER CORNER  
 POINT "B" IS 700.70 FEET SOUTH OF NORTHWEST CORNER OF GOVT LOT 2  
 POINT "C" IS 1898.76 FEET NORTH OF MEANDER CORNER  
 POINT "C" IS 600.94 FEET SOUTH OF NORTHWEST CORNER OF GOVT LOT 2  
 POINT "D" IS 1419.5 FEET NORTH OF MEANDER CORNER ACCORDING TO DEED  
 POINT "E" IS 1539.5 FEET NORTH OF MEANDER CORNER ACCORDING TO DEED

SCALE: 1" = 60'  
 ● = MONUMENT FOUND IN PLACE  
 ○ = MONUMENT SET THIS SURVEY

I hereby certify that this plan, report or survey was prepared by me or under my direct supervision and that I am a duly Registered Land Surveyor under the laws of the State of Minnesota.

*Roger A. Mustonen*

Date 10/30/80 Reg. No. 11946

ROGER A. MUSTONEN

WOMAN LAKE ROAD

HACKENSACK, MINN., 56452