


# CERTIFICATE OF SURVEY

*Wabedo*

LOT 1, MANDERS MUSKIE BAY  
CASS COUNTY, MINNESOTA

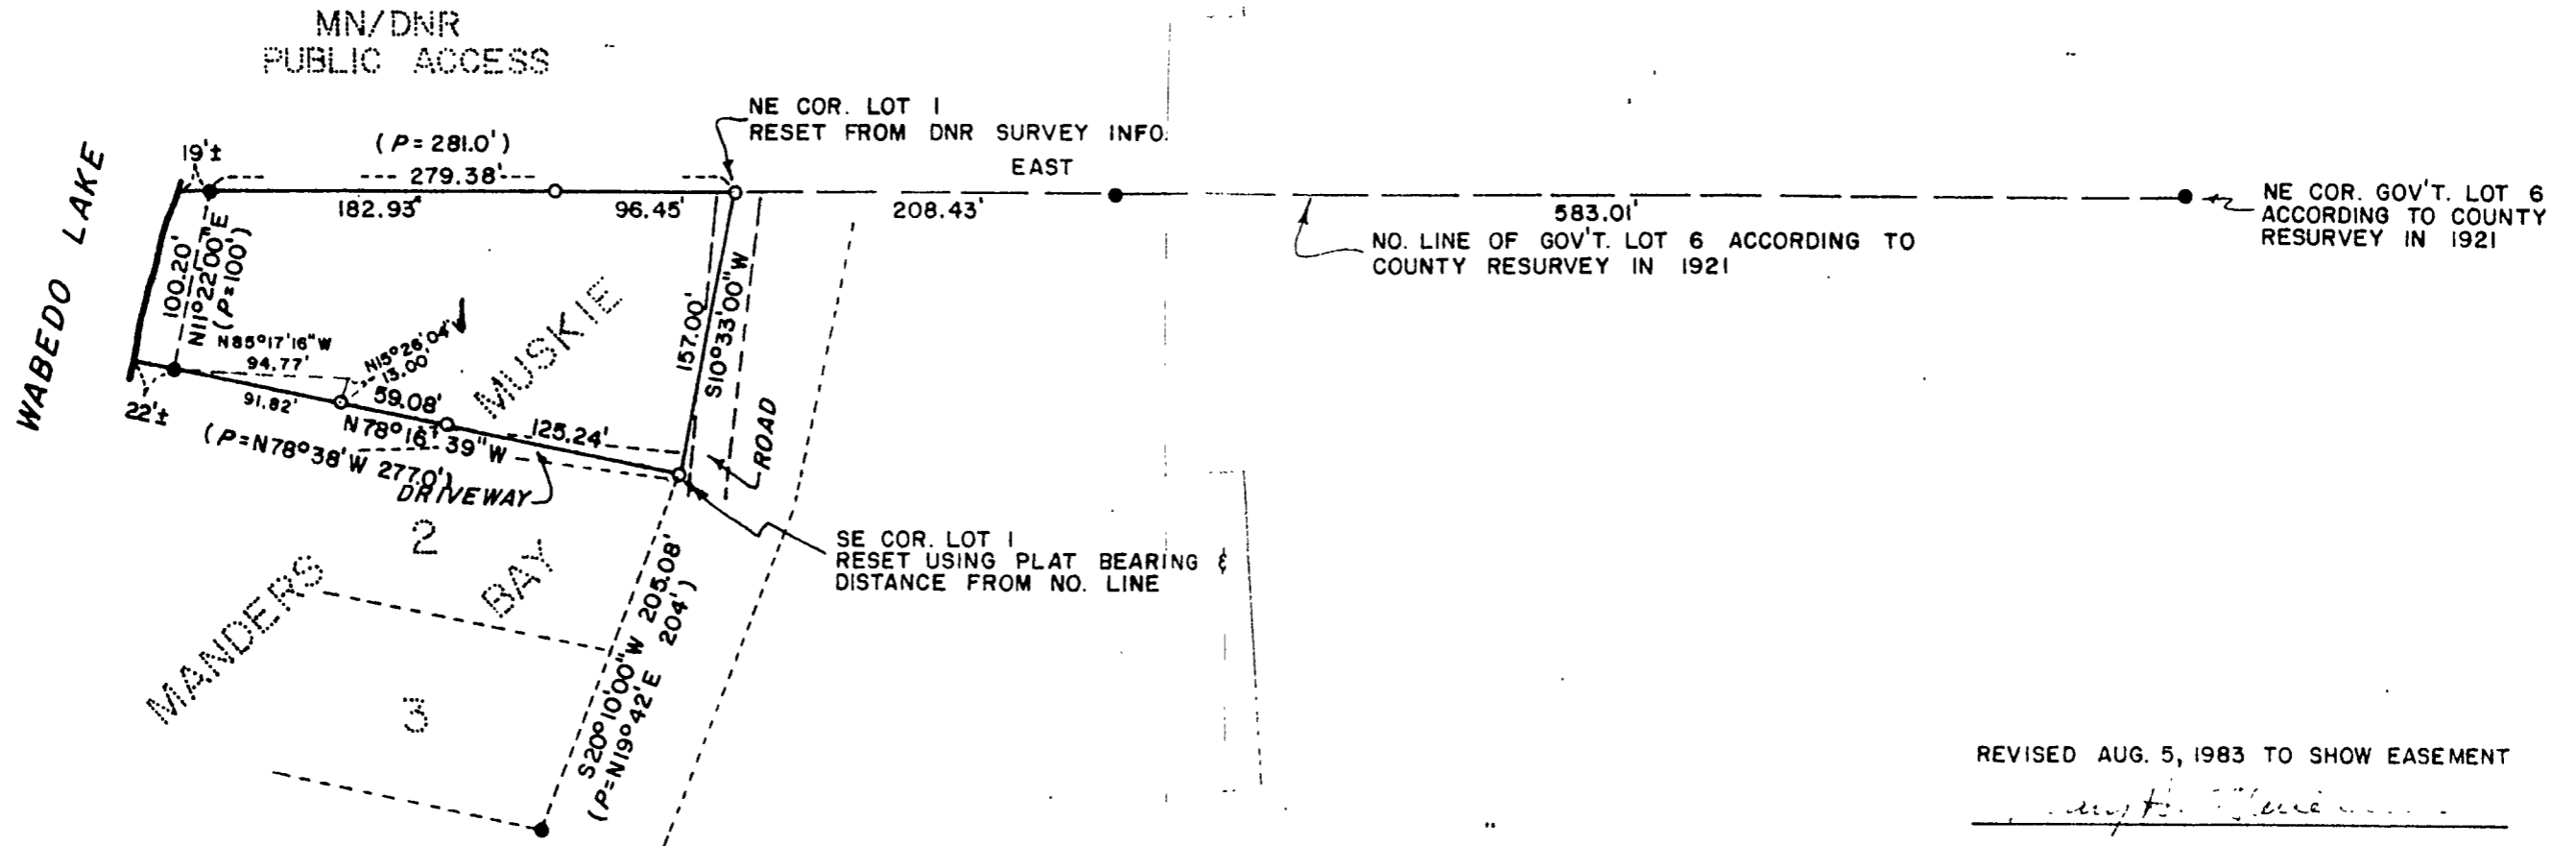

REVISED AUG. 5, 1983 TO SHOW EASEMENT

I hereby certify that this survey, plan, or report was prepared by me or under my direct supervision and that I am a duly Registered Land Surveyor under the laws of the State of Minnesota.

*Gary H. Stevenson*

Date July 24, 1981 Reg. No. 12684

SCALE: 1 INCH = 100 FEET

○ = IRON PIPE MON. SET

● = IRON PIPE MON. INPLACE

ORIENTATION OF THIS BEARING SYSTEM IS ASSUMED

P = PLAT MEASUREMENTS

SURVEY BY:  
GARY STEVENSON & ASSOCIATES, INC.  
LAND SURVEYING & CONSULTING ENGINEERING  
BOX 292 WALKER, MINNESOTA 218-547-1296

SURVEY FOR:  
BILL BOOLMAN