


CERTIFICATE OF SURVEY

FOR
ARKO

LOTS 1 & 2 OF
WINNIE CHAPMAN BEACH

IN GOVERNMENT LOT 3, SECTION 28,
TOWNSHIP 140 NORTH, RANGE 28 WEST OF
THE 5th PRINCIPAL MERIDIAN
IN CASS COUNTY, MINNESOTA

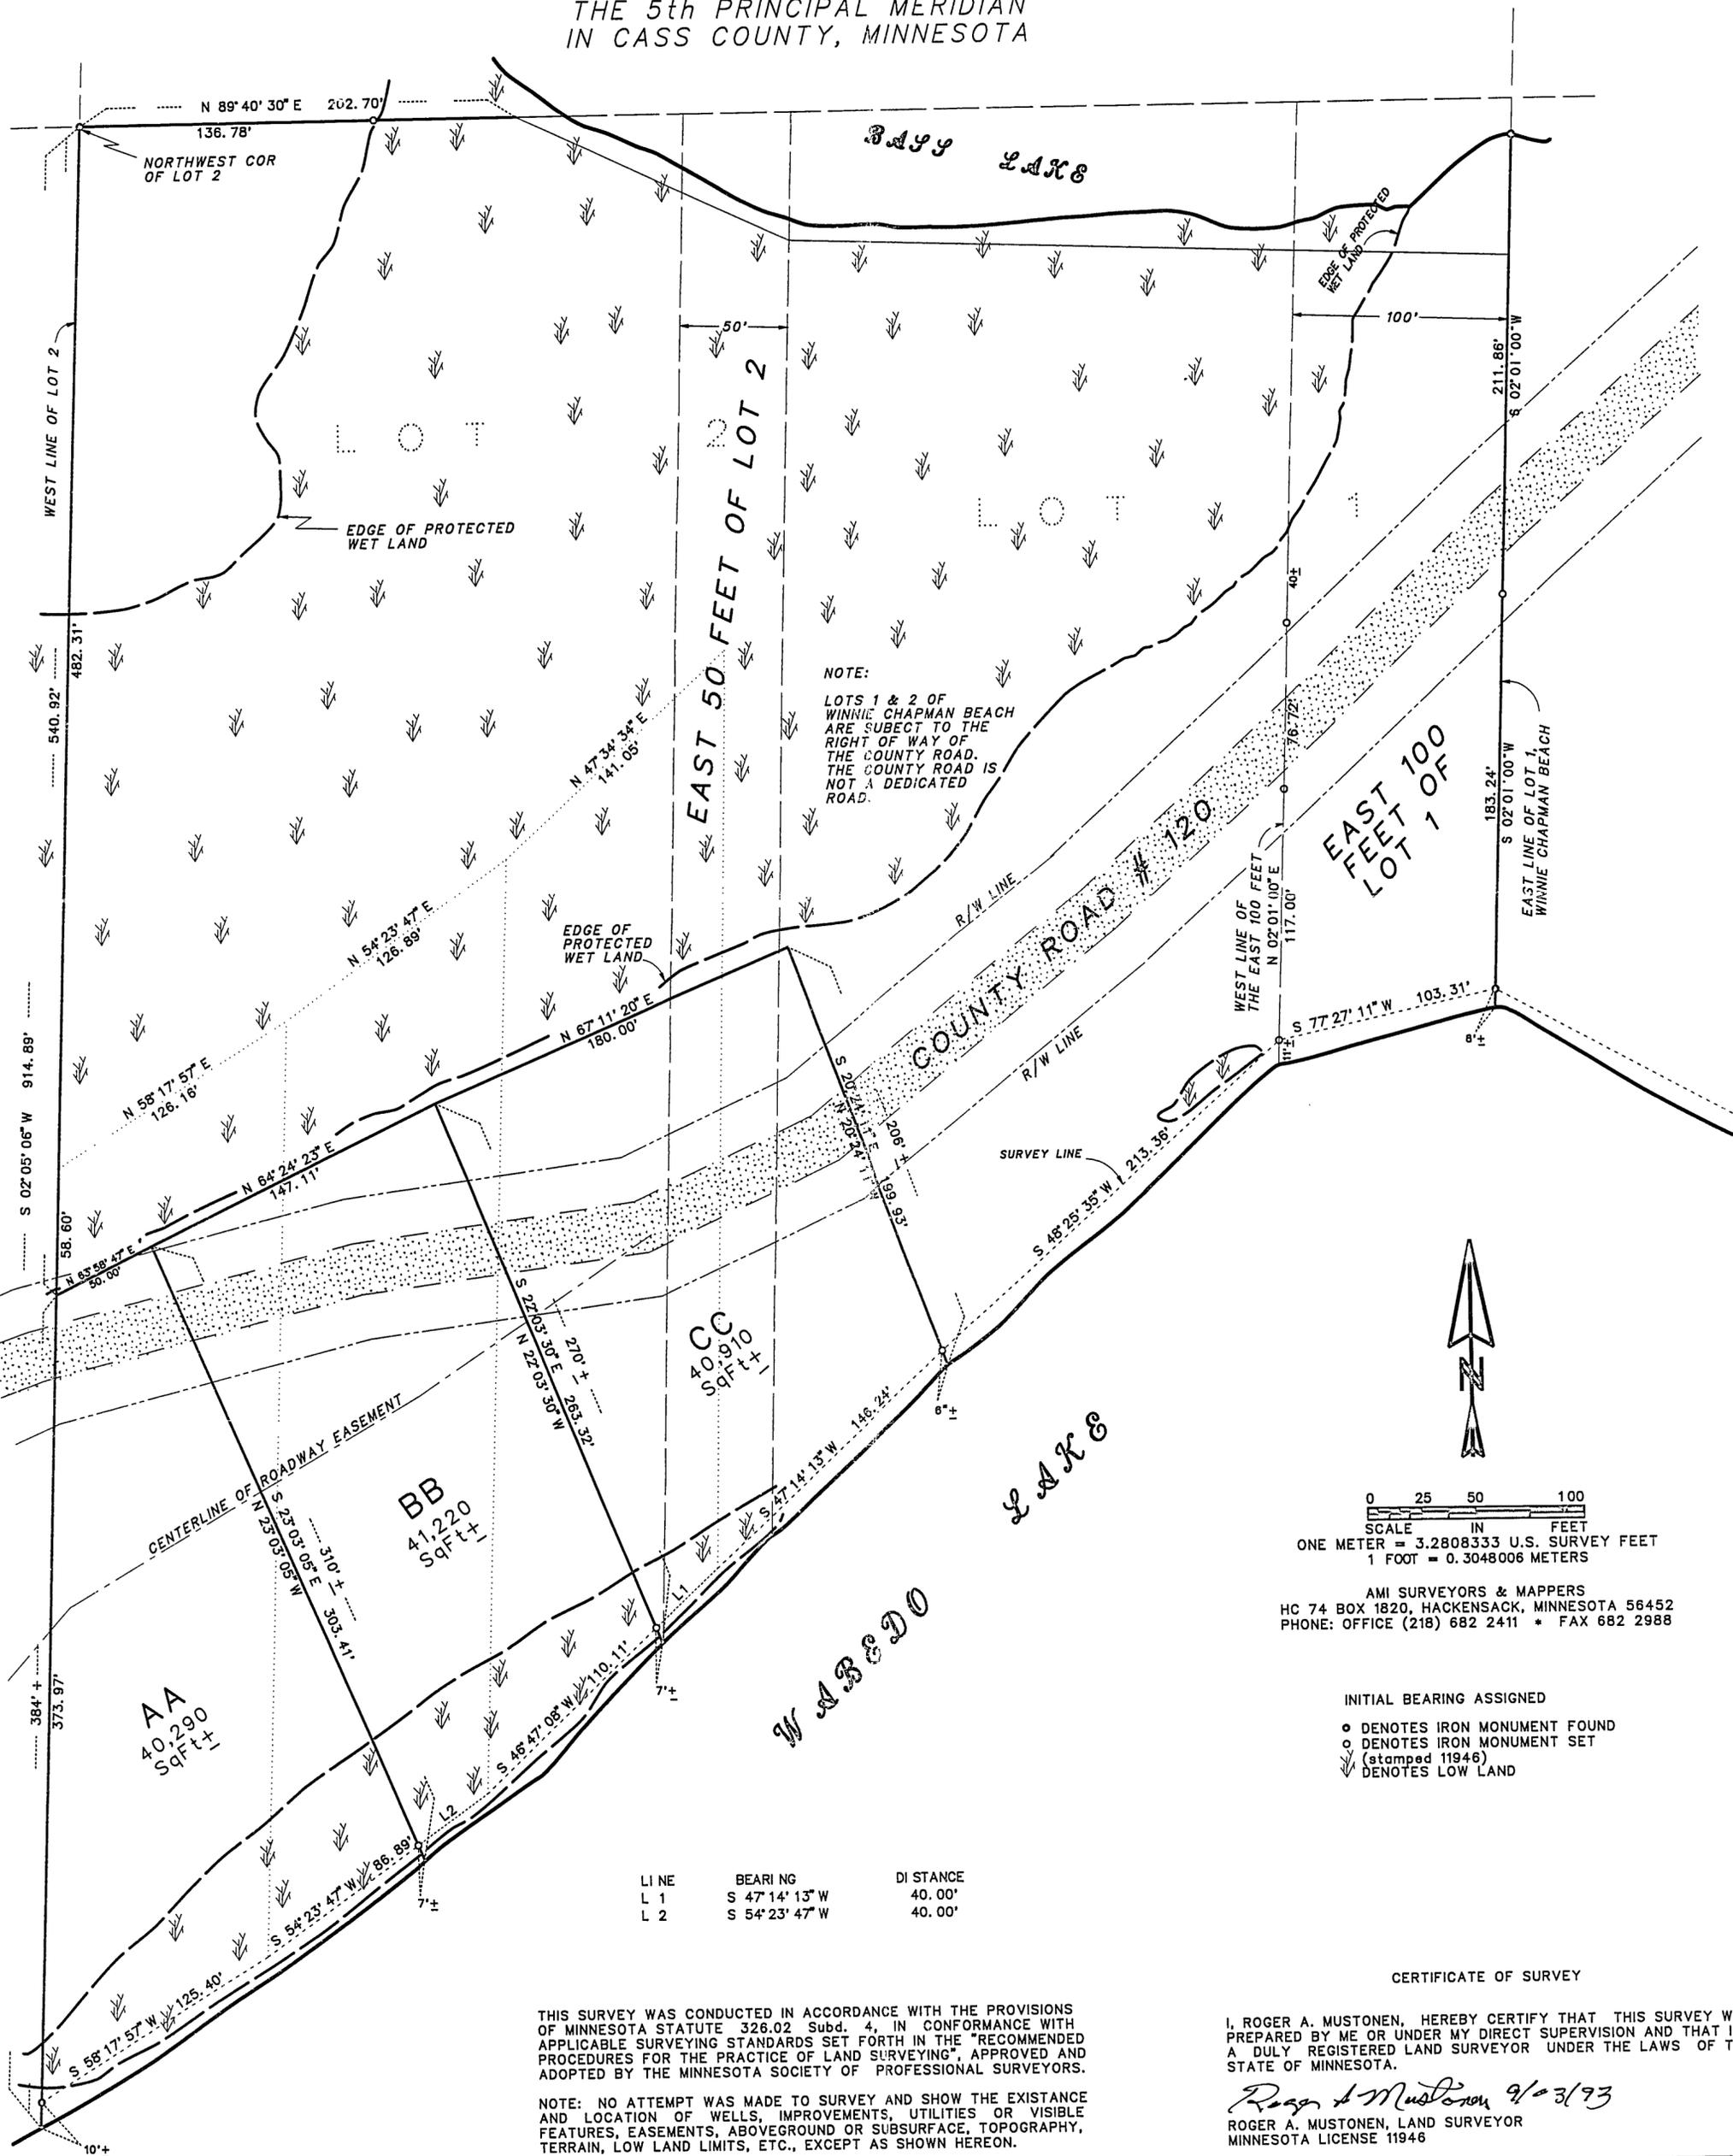

NOTE:
LOTS 1 & 2 OF
WINNIE CHAPMAN BEACH
ARE SUBJECT TO THE
RIGHT OF WAY OF
THE COUNTY ROAD.
THE COUNTY ROAD IS
NOT A DEDICATED
ROAD.

LINE	BEARING	DISTANCE
L 1	S 47° 14' 13" W	40.00'
L 2	S 54° 23' 47" W	40.00'

- INITIAL BEARING ASSIGNED
- DENOTES IRON MONUMENT FOUND
 - ⊗ DENOTES IRON MONUMENT SET (stamped 11946)
 - ↓ DENOTES LOW LAND

CERTIFICATE OF SURVEY

THIS SURVEY WAS CONDUCTED IN ACCORDANCE WITH THE PROVISIONS OF MINNESOTA STATUTE 326.02 Subd. 4, IN CONFORMANCE WITH APPLICABLE SURVEYING STANDARDS SET FORTH IN THE "RECOMMENDED PROCEDURES FOR THE PRACTICE OF LAND SURVEYING", APPROVED AND ADOPTED BY THE MINNESOTA SOCIETY OF PROFESSIONAL SURVEYORS.

NOTE: NO ATTEMPT WAS MADE TO SURVEY AND SHOW THE EXISTENCE AND LOCATION OF WELLS, IMPROVEMENTS, UTILITIES OR VISIBLE FEATURES, EASEMENTS, ABOVEGROUND OR SUBSURFACE, TOPOGRAPHY, TERRAIN, LOW LAND LIMITS, ETC., EXCEPT AS SHOWN HEREON.

I, ROGER A. MUSTONEN, HEREBY CERTIFY THAT THIS SURVEY WAS PREPARED BY ME OR UNDER MY DIRECT SUPERVISION AND THAT I AM A DULY REGISTERED LAND SURVEYOR UNDER THE LAWS OF THE STATE OF MINNESOTA.

Roger A. Mustonen 9/3/73
ROGER A. MUSTONEN, LAND SURVEYOR
MINNESOTA LICENSE 11946