

CERTIFICATE OF SURVEY

FOR SECORA


IN GOVERNMENT LOT 2, SECTION 9,
TOWNSHIP 139 NORTH, RANGE 29 WEST
OF THE 5th PRINCIPAL MERIDIAN
IN CASS COUNTY, MINNESOTA

SECORA TRACT

That part of Government Lot 2 of Section 9, Township 139 North, Range 29 West of the 5th Principal Meridian, described as follows:

Commencing at the southwest corner of said Government Lot 2; thence South 89 degrees 43 minutes 04 seconds East 475.17 feet, initial bearing assigned, along the south line of said Government Lot 2; thence North 11 degrees 57 minutes 14 seconds East 424.00 feet; thence South 77 degrees 47 minutes 33 seconds East 332.72 feet; thence North 9 degrees 14 minutes 39 seconds East 530.02 feet; thence South 74 degrees 17 minutes 34 seconds East 433.34 feet; thence North 14 degrees 29 minutes 24 seconds East 172.00 feet; to the point of BEGINNING of the land to be described; thence North 78 degrees 36 minutes 29 seconds West 260.00 feet; thence North 8 degrees 35 minutes 00 seconds East 239.00 feet; thence South 85 degrees 34 minutes 17 seconds East 101.00 feet; thence South 79 degrees 48 minutes 47 seconds East 120.74 feet; thence South 74 degrees 28 minutes 16 seconds East 95 feet, more or less to the water's edge of Ponto Lake; thence southwesterly approximately 250 feet along said water's edge of Ponto Lake to the line that bears South 78 degrees 36 minutes 29 seconds East from the point of beginning; thence North 78 degrees 36 minutes 29 seconds West 14 feet more or less, to the point of beginning. Containing 73,640 square feet of area, more or less.

Subject to easements, reservations, conditions and restrictions.

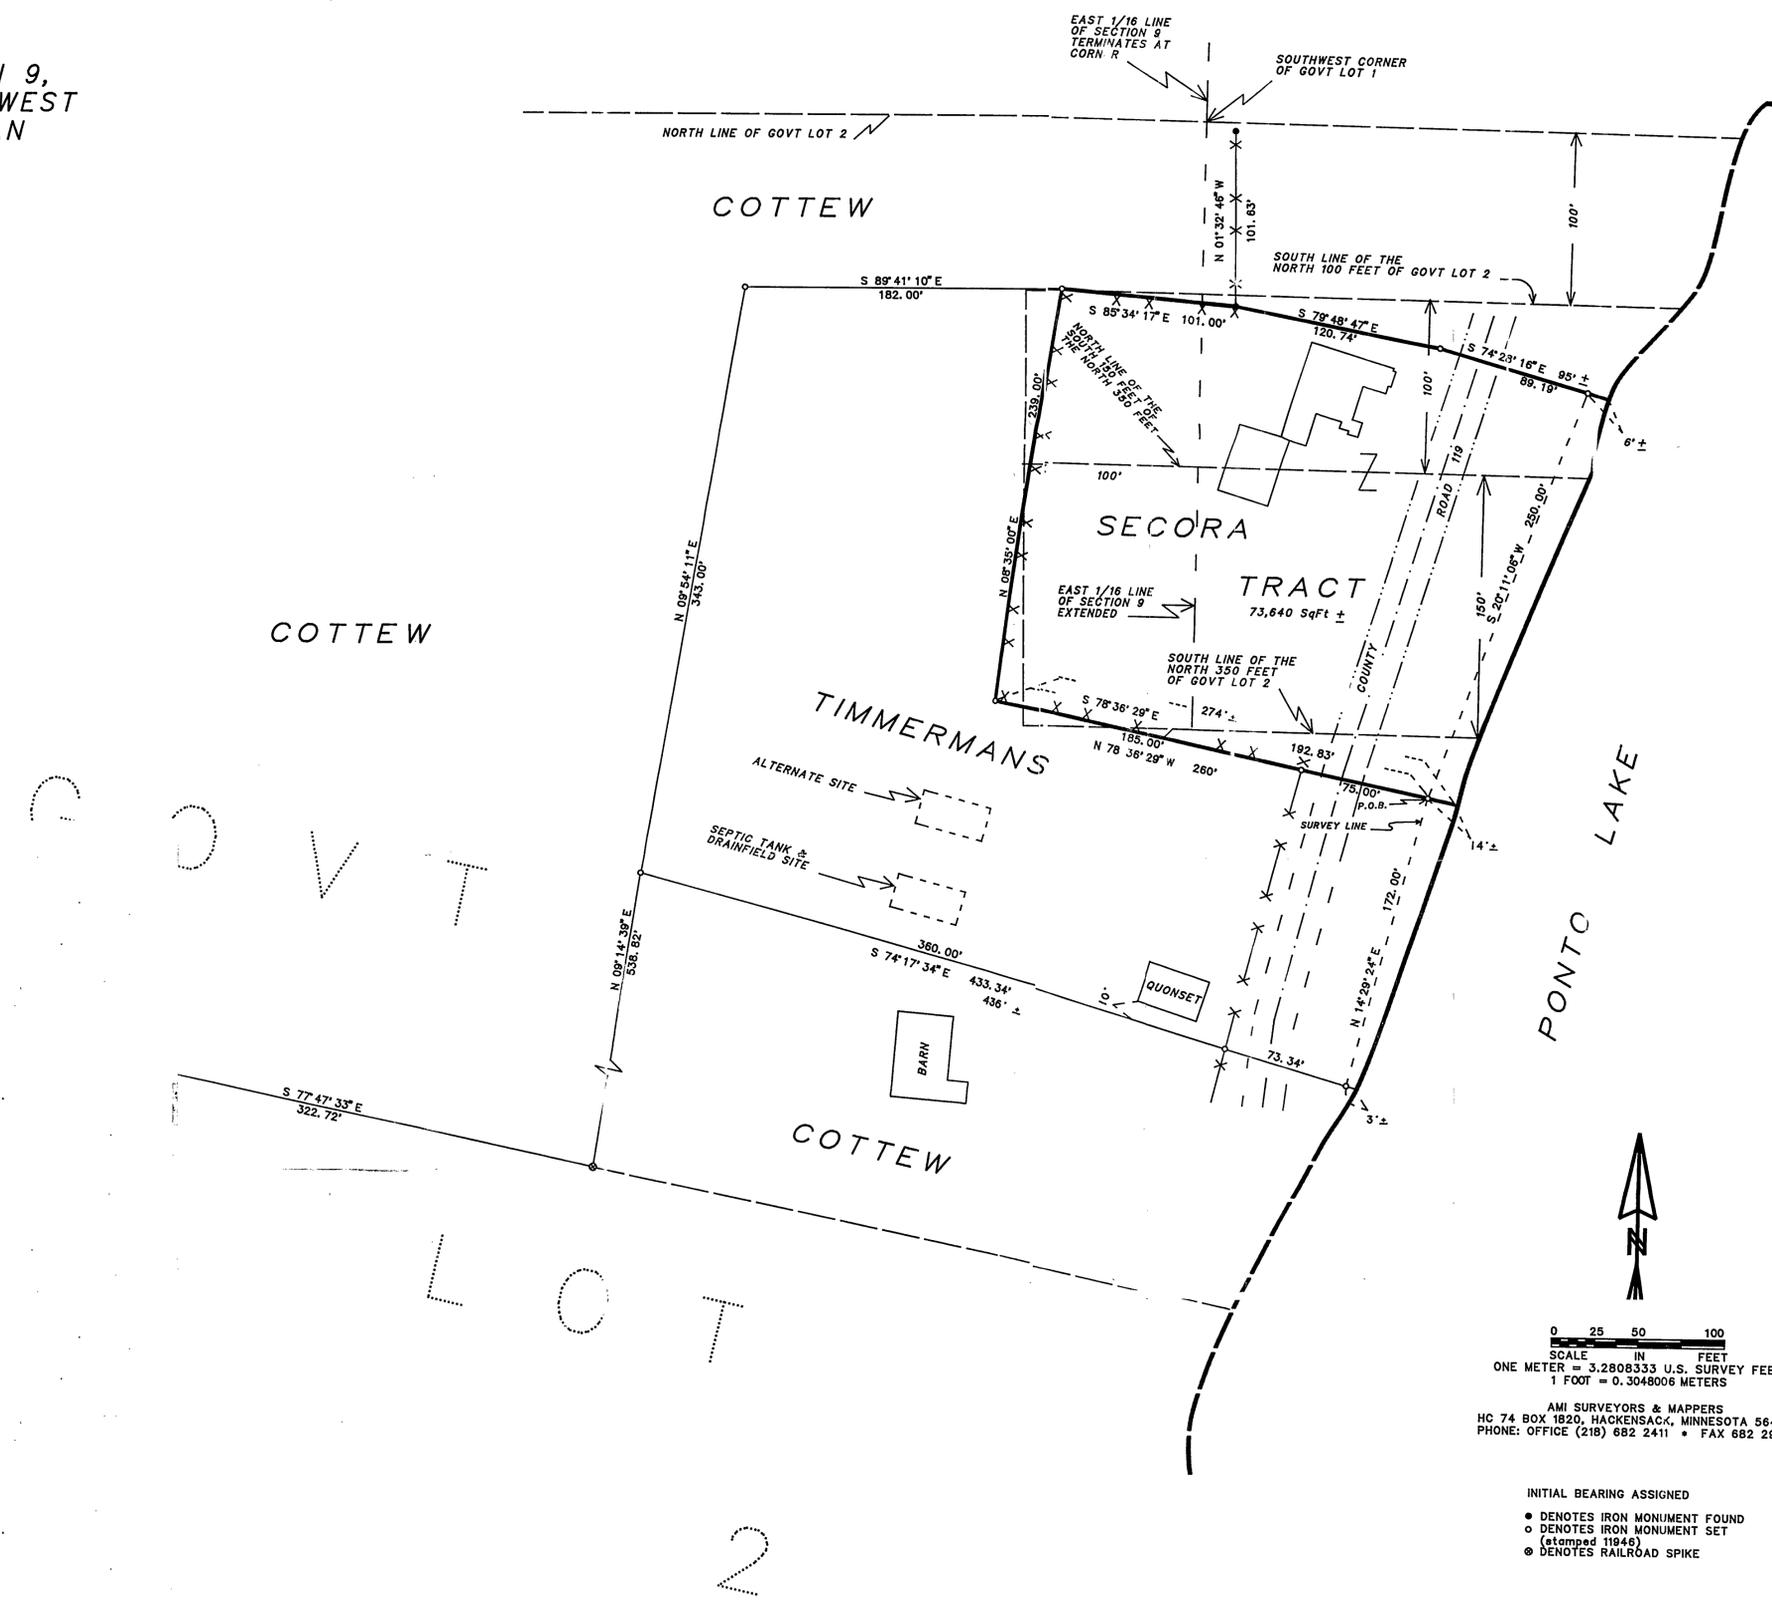

0 25 50 100
SCALE IN FEET
ONE METER = 3.2808333 U.S. SURVEY FEET
1 FOOT = 0.3048006 METERS

AMI SURVEYORS & MAPPERS
HC 74 BOX 1820, HACKENSACK, MINNESOTA 56452
PHONE: OFFICE (218) 682 2411 • FAX 682 2988

- INITIAL BEARING ASSIGNED
- DENOTES IRON MONUMENT FOUND
 - DENOTES IRON MONUMENT SET (stamped 11946)
 - ⊙ DENOTES RAILROAD SPIKE

CERTIFICATE OF SURVEY

THIS SURVEY WAS CONDUCTED IN ACCORDANCE WITH THE PROVISIONS OF MINNESOTA STATUTE 326.2 Subd. 4, IN CONFORMANCE WITH APPLICABLE SURVEYING STANDARDS SET FORTH IN THE "RECOMMENDED PROCEDURES FOR THE PRACTICE OF LAND SURVEYING", APPROVED AND ADOPTED BY THE MINNESOTA SOCIETY OF PROFESSIONAL SURVEYORS.

NOTE: NO ATTEMPT WAS MADE TO SURVEY AND SHOW THE EXISTENCE AND LOCATION OF WELLS, IMPROVEMENTS, UTILITIES OR VISIBLE FEATURES, EASEMENTS, ABOVEGROUND OR SUBSURFACE, TOPOGRAPHY, TERRAIN, LOW LAND LIMITS, ETC., EXCEPT AS SHOWN HEREON.

ROGER A. MUSTONEN, HEREBY CERTIFY THAT THIS SURVEY WAS PREPARED BY ME OR UNDER MY DIRECT SUPERVISION AND THAT I AM A DULY REGISTERED LAND SURVEYOR UNDER THE LAWS OF THE STATE OF MINNESOTA.

Roger A. Mustonen Oct 9, 1996
ROGER A. MUSTONEN, LAND SURVEYOR
MINNESOTA LICENSE 11946

OF GOVT LOT 2