



10

NORTHEAST CORNER SECTION 15, T. 139 N. R. 29 W.
EAST LINE SECTION 15
EAST QUARTER CORNER SECTION 15
DESCRIPTION LINE

APPROXIMATE SOUTH LINE OF GOVT LOT 9
APPROXIMATE NORTH LINE OF GOVT LOT 10

THEISEN TRACT

APPROXIMATE EDGE OF HIGH GROUND

HAND LAKE

MOORELINE SCATED 7/21/92

WEST LINE OF GOVT LOT 10

CENTERLINE OF EXISTING ROADWAY AND PROPOSED EASEMENT


CENTERLINE 8' FOOT WIDE DIRT ROADWAY

CENTERLINE OF 15 FOOT WIDE DIRT ROADWAY

SOUTH LINE OF 6

GOV'T. LOT 11

GOV'T. LOT 3 SECTION 22

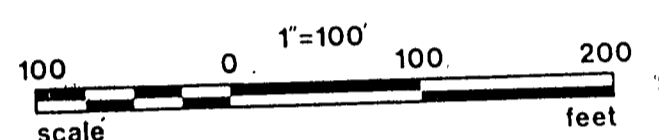

○ DENOTES IRON MONUMENT SET MARKED BY REG. NO. 21367

● DENOTES MONUMENT FOUND

ORIENTATION OF THIS BEARING SYSTEM IS ASSUMED

I HEREBY CERTIFY THAT THIS SURVEY, PLAN, SPECIFICATION OR REPORT WAS PREPARED BY ME OR UNDER MY DIRECT SUPERVISION AND THAT I AM A DULY LICENSED ENGINEER OR LAND SURVEYOR UNDER THE LAWS OF THE STATE OF MINNESOTA.

Way A. Dunn
DATE 9/23/93 LIC. NO. 21367

Landecker & Assoc, Inc. BOX 292, WALKER, MINNESOTA 56484 (218) 547-1296	PROJ. MGR	DATE	REVISIONS	COMPUTER
	TLF	9/23/93		523-19
PLANNING ENGINEERING SURVEYING	CHECKED BY	SCALE		BOOK 96 pg. 29
	TH	HORIZ 1"=100'		FILE NO. 03692
	DRAWN BY	MGR	VERT.	SHEET 1 OF 1