


CERTIFICATE OF SURVEY

PART OF GOVERNMENT LOT 1, SECTION 21,
TOWNSHIP 139 NORTH, RANGE 29 WEST, CASS COUNTY, MINNESOTA

For: *Glen Schmidt*
RR 1, Box 170 B
Backus, MN. 56485

CALC. POSITION OF NW
COR. SEC. 21 (IN LAKE)

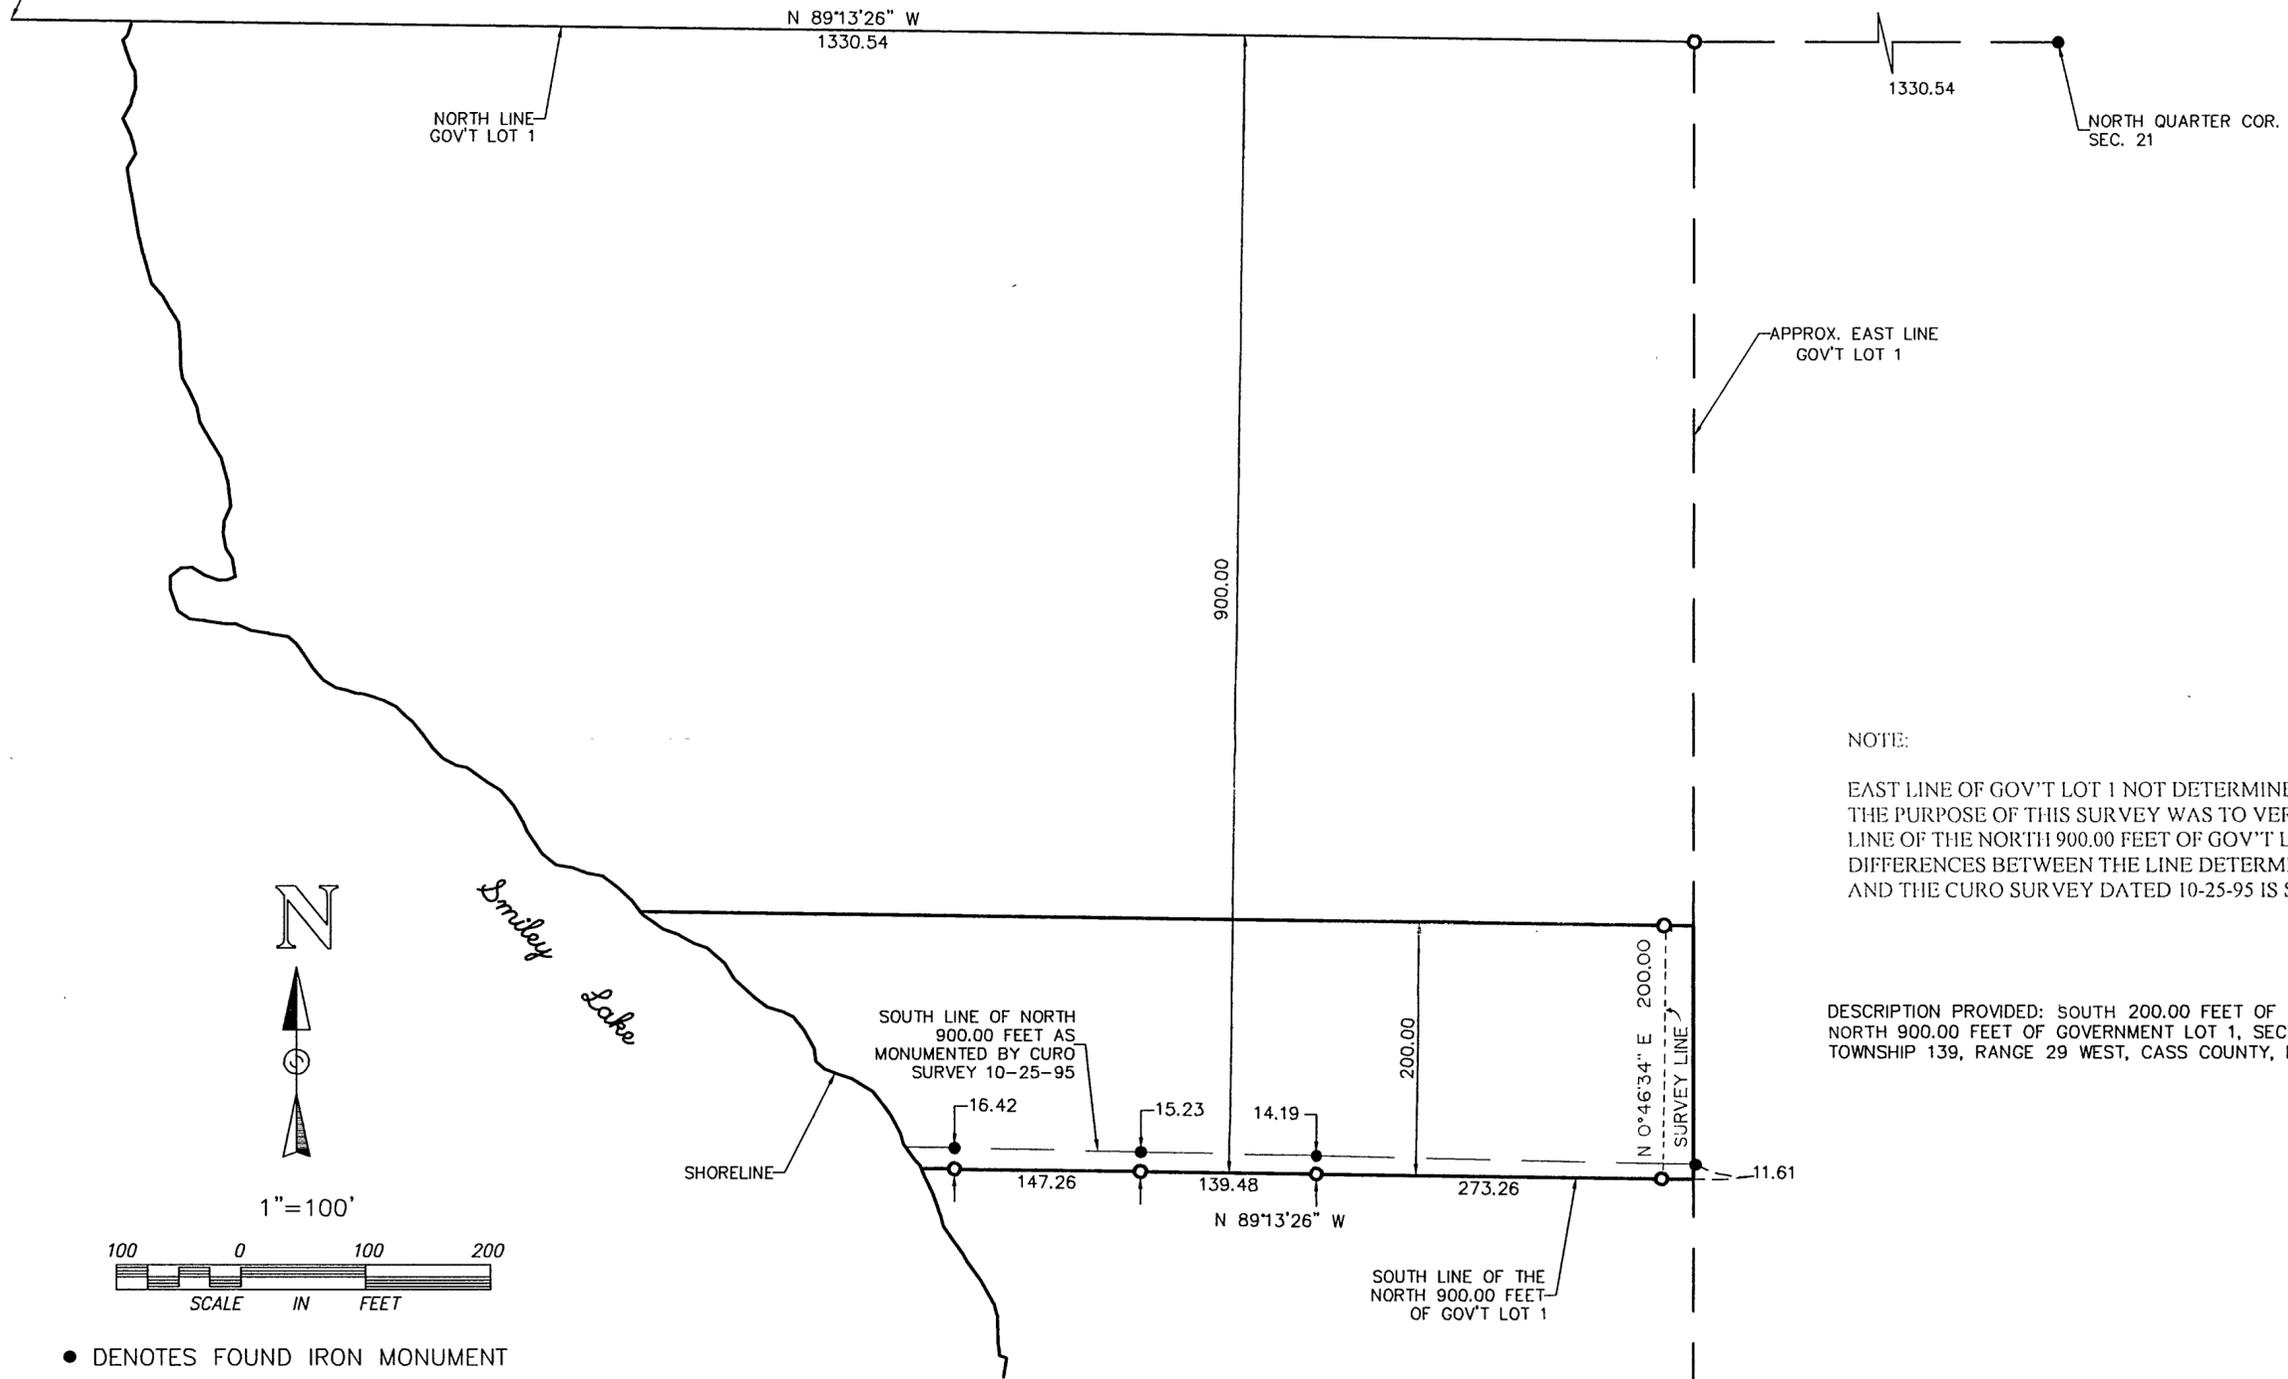


NOTE:
EAST LINE OF GOV'T LOT 1 NOT DETERMINED BY THIS SURVEY.
THE PURPOSE OF THIS SURVEY WAS TO VERIFY THE SOUTH
LINE OF THE NORTH 900.00 FEET OF GOV'T LOT 1. THE
DIFFERENCES BETWEEN THE LINE DETERMINED BY THIS SURVEY
AND THE CURO SURVEY DATED 10-25-95 IS SHOWN.

DESCRIPTION PROVIDED: SOUTH 200.00 FEET OF THE
NORTH 900.00 FEET OF GOVERNMENT LOT 1, SECTION 21,
TOWNSHIP 139, RANGE 29 WEST, CASS COUNTY, MINNESOTA.



1" = 100'

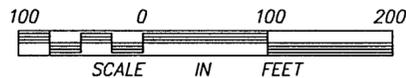

- DENOTES FOUND IRON MONUMENT
- DENOTES IRON MONUMENT SET MARKED BY REGISTRATION NO. 21367

ORIENTATION OF THIS BEARING SYSTEM IS ASSUMED

I HEREBY CERTIFY THAT THIS SURVEY, PLAN, SPECIFICATION OR REPORT WAS PREPARED BY ME OR UNDER MY DIRECT SUPERVISION AND THAT I AM A DULY LICENSED ENGINEER OR LAND SURVEYOR UNDER THE LAWS OF THE STATE OF MINNESOTA.

Temp. J. J.
DATE 3/13/96 LIC. NO. 21367

LANDECKER & ASSOCIATES INC.
WALKER, MN. 56484
PHONE 218-547-1296
PLANNING ENGINEERING SURVEYING

| PROG. MGR. | DATE | REVISIONS | COMPUTER |
|------------|---------------|-----------|-----------------|
| TLF | 3/13/96 | | 96203 |
| CHECKED BY | SCALE | | BOOK 124 PG. 20 |
| MRS | HORZ. 1"=100' | | FILE NO. W96203 |
| | VERT. NONE | | SHEET 1 OF 1 |