

# CERTIFICATE OF SURVEY

LOTS 78 - 84, SHADYWOOD SHORES, CASS COUNTY, MINNESOTA

For: *Dennis Bolstad*  
 Rt. 1 Box 994  
 Backus, MN. 56495




1"=50'



- DENOTES FOUND IRON MONUMENT
- DENOTES IRON MONUMENT SET MARKED BY REGISTRATION NO. 21367
- ⊙ DENOTES SOIL BORING LOCATION

ORIENTATION OF THIS BEARING SYSTEM IS BASED ON THE WESTERLY RIGHT OF WAY LINE OF WEST AVE. AND IS ASSUMED TO BEAR N 04°16'46" W

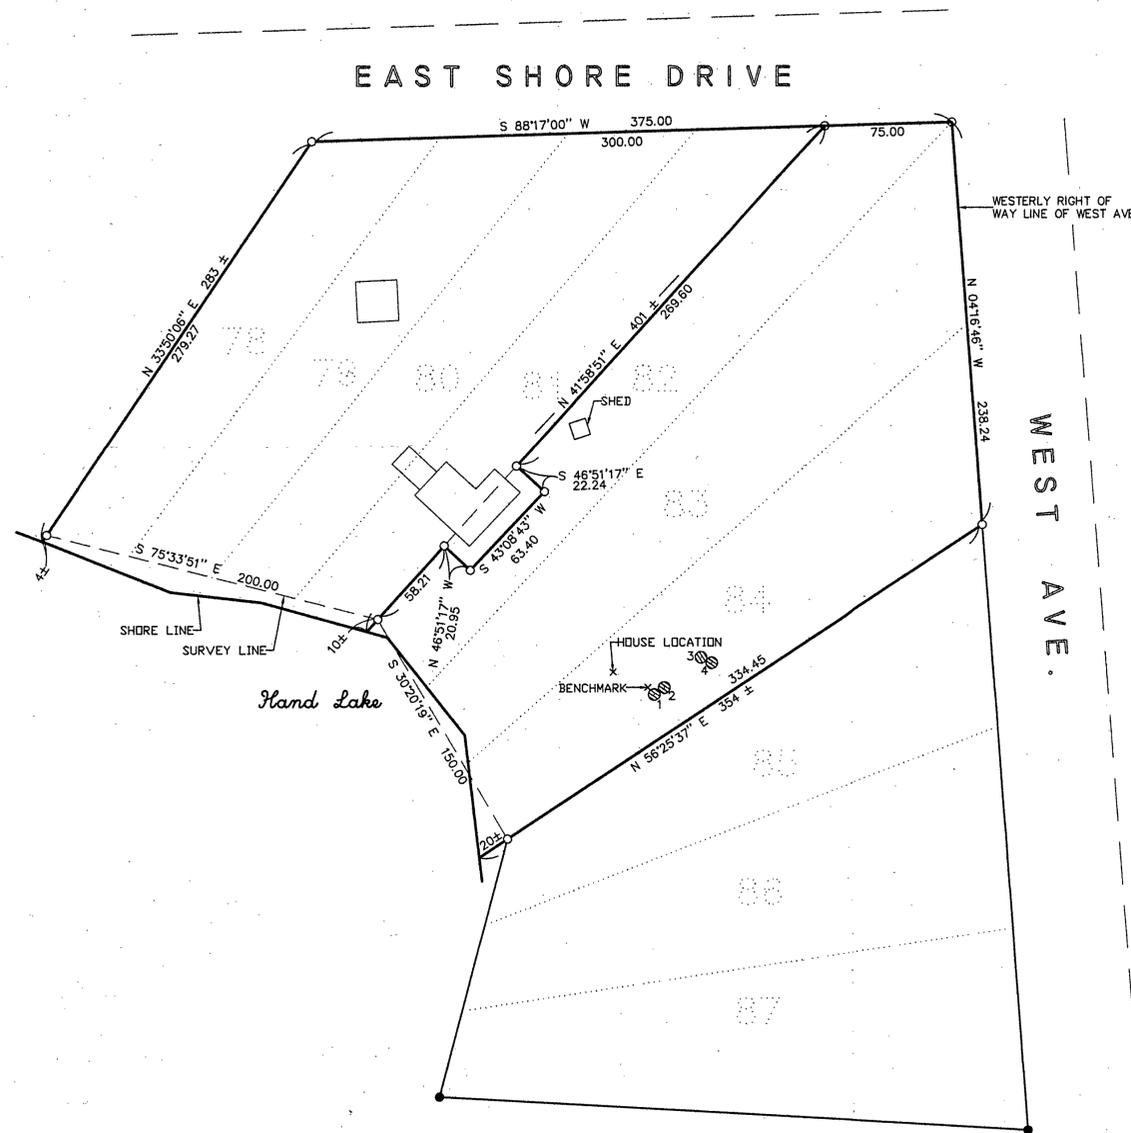

I HEREBY CERTIFY THAT THIS SURVEY, PLAN, SPECIFICATION OR REPORT WAS PREPARED BY ME OR UNDER MY DIRECT SUPERVISION AND THAT I AM A DULY LICENSED ENGINEER OR LAND SURVEYOR UNDER THE LAWS OF THE STATE OF MINNESOTA.

*Ally R. Van*  
 DATE 10/11/86 LIC. NO. 21367

<b>LANDECKER &amp; ASSOCIATES INC.</b>		PROJ. NO.	DATE	REVISIONS	COMPUTER
WALKER, MN. 56484		TLF	10/11/86		96632
PHONE 218-547-1296		CHECKED BY	SCALE		BOOK 74 PG 74
PLANNING ENGINEERING SURVEYING		<i>[Signature]</i>	1"=50'		FILE NO. V96032
		DRAWN BY	VERT.		SHEET 1 OF 1
		MRS	NONE		