

BEARINGS BASED ON ASSUMED DATUM
 ● Denotes iron monument found
 ○ Denotes iron pipe set

TRACT A:

The South 600.00 feet of the West 500.00 feet of the Southwest Quarter of the Southwest Quarter and the South 165.00 feet of said Southwest Quarter of the Southwest Quarter which lies east of the West 500.00 feet thereof, all in Section 22, Township 138 North, Range 30 West, Cass County, Minnesota.
 Subject to the right-of-way for Township Road on the west and subject to other easements, reservations and restrictions of record, if any.

TRACT B:

That part of the Southwest Quarter of the Southwest Quarter of Section 22 Township 138 North, Range 30 West, Cass County Minnesota described as follows: Commencing at the Northwest corner of said Southwest Quarter of the Southwest Quarter; thence North 89 degrees 21 minutes 50 seconds East 1330.29 feet along the north line of said Southwest Quarter of the Southwest Quarter to the Northeast corner of said Southwest Quarter of the Southwest Quarter; thence South 00 degrees 10 minutes 38 seconds West 840.02 feet along said east line of the Southwest Quarter of the Southwest Quarter to the point of beginning of the tract to be described; thence South 89 degrees 21 minutes 50 seconds West 425.00 feet; thence North 00 degrees 10 minutes 38 seconds East 510.02 feet; thence South 89 degrees 21 minutes 50 seconds West 904.47 feet to the West line of said Southwest Quarter of the Southwest Quarter; thence South 00 degrees 00 minutes 00 seconds West 381.10 feet along said west line the Southwest Quarter of the Southwest Quarter to the north line of the South 600.00 feet of said Southwest Quarter of the Southwest Quarter; thence North 89 degrees 28 minutes 06 seconds East 500.02 feet along said north line of the South 600.00 feet of the Southwest Quarter of the Southwest Quarter, to the east line of the West 500.00 feet of said Southwest Quarter of the Southwest Quarter; thence South 00 degrees 00 minutes 00 seconds West 435.02 feet along said east line of the West 500.00 feet of the Southwest Quarter of the Southwest Quarter to the north line of the South 165.00 feet of said Southwest Quarter of the Southwest Quarter; thence North 89 degrees 28 minutes 06 seconds East 826.89 feet along said north line of the South 165.00 feet of the Southwest Quarter of the Southwest Quarter, to the east line of said Southwest Quarter of the Southwest Quarter; thence North 0 degrees 10 minutes 28 seconds East 308.55 feet along said east line of the Southwest Quarter of the Southwest Quarter to the point of beginning.
 Subject to right-of-way for Township Road on the west and subject to other easements and reservations and restrictions of record, if any.

R:\DWG\BORDERS\22x34sur.dwg 02/12/01 10:06:39 AM CST

Central Minnesota Surveying
 A division of Westwood Professional Services, Inc.
 411 Laurel Street
 Brainerd, MN 56401 (218) 829-1751

I hereby certify that this plan was prepared by me or under my direct supervision and that I am a duly Licensed LAND SURVEYOR under the laws of the State of Minnesota.
 Bruce Grivna
 Date: 8/31/01 License No. 17253

Revisions:

Checked: XXXX
 Checked: BG
 Drawn: KFM
 Record Drawing by/date:



Prepared for:

Donn Hellwig
 1588 36th Avenue S.W.
 Backus, Minnesota 56435

CERTIFICATE OF SURVEY
 Cass County, Minnesota

Date: 8/30/01 Sheet: 1 OF 1
 BK. 10-G, PG. 50 20017656 17656SURV.DWG

Part of the SW1/4-SW1/4
 Section 22, T138N, R30W

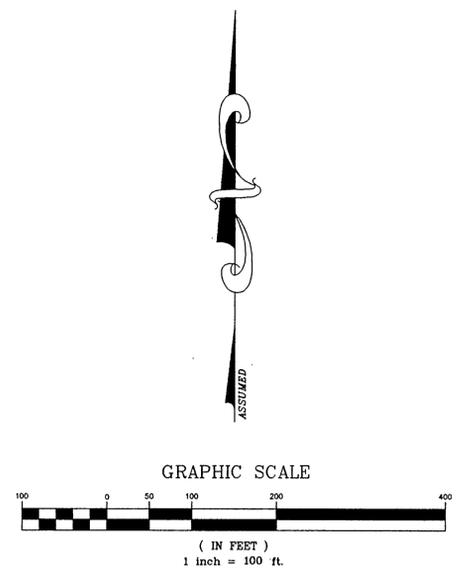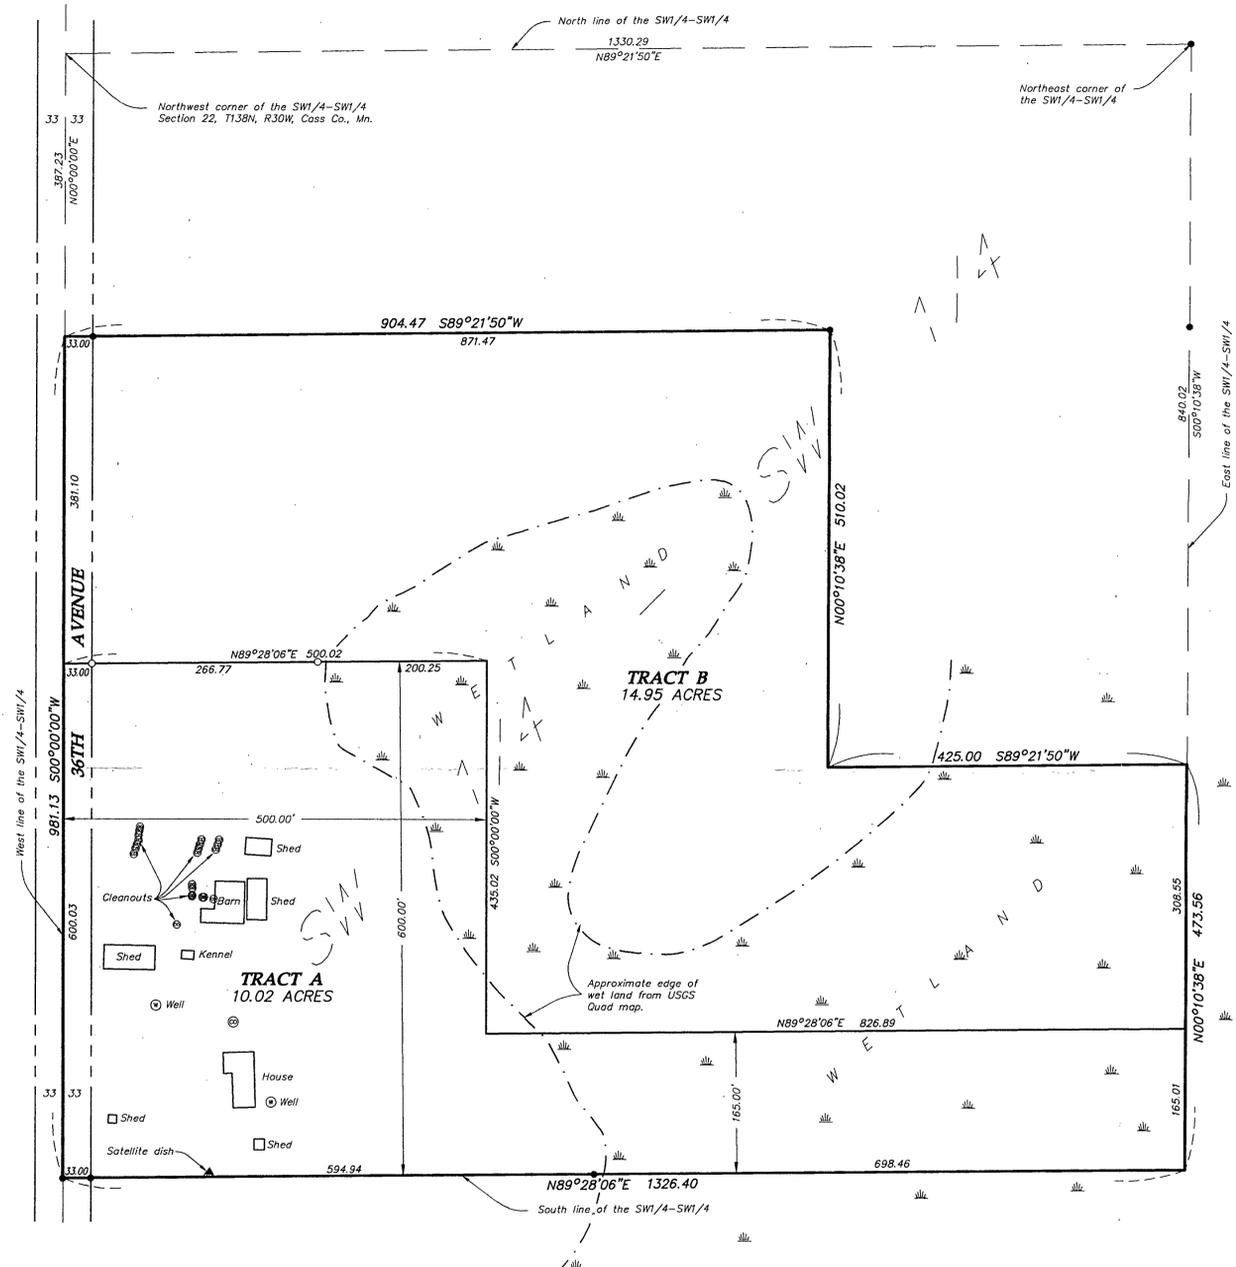

TRACT A:
The South 600.00 feet of the West 500.00 feet of the Southwest Quarter of the Southwest Quarter and the South 165.00 feet of said Southwest Quarter of the Southwest Quarter which lies east of the West 500.00 feet thereof, all in Section 22, Township 138 North, Range 30 West, Cass County, Minnesota. Subject to the right-of-way for Township Road on the west and subject to other easements, reservations and restrictions of record, if any.

TRACT B:
That part of the Southwest Quarter of the Southwest Quarter of Section 22 Township 138 North, Range 30 West, Cass County Minnesota described as follows: Commencing at the Northwest corner of said Southwest Quarter of the Southwest Quarter; thence North 89 degrees 21 minutes 50 seconds East 1330.29 feet along the north line of said Southwest Quarter to the Northeast corner of said Southwest Quarter of the Southwest Quarter; thence South 00 degrees 10 minutes 38 seconds West 840.02 feet along said east line of the Southwest Quarter of the Southwest Quarter to the point of beginning of the tract to be described; thence South 89 degrees 21 minutes 30 seconds West 425.00 feet; thence North 00 degrees 10 minutes 38 seconds East 510.02 feet; thence South 89 degrees 21 minutes 50 seconds West 904.47 feet to the West line of said Southwest Quarter of the Southwest Quarter; thence South 00 degrees 00 minutes 00 seconds West 381.10 feet along said west line of the Southwest Quarter of the Southwest Quarter to the north line of the South 600.00 feet of said Southwest Quarter of the Southwest Quarter; thence North 89 degrees 28 minutes 06 seconds East 500.02 feet along said north line of the South 600.00 feet of the Southwest Quarter of the Southwest Quarter, to the east line of the West 500.00 feet of said Southwest Quarter of the Southwest Quarter; thence South 00 degrees 00 minutes 00 seconds West 435.02 feet along said east line of the West 500.00 feet of the Southwest Quarter of the Southwest Quarter to the north line of the South 165.00 feet of said Southwest Quarter of the Southwest Quarter; thence North 89 degrees 28 minutes 06 seconds East 826.89 feet along said north line of the South 165.00 feet of the Southwest Quarter of the Southwest Quarter, to the east line of said Southwest Quarter of the Southwest Quarter; thence North 0 degrees 10 minutes 28 seconds East 308.55 feet along said east line of the Southwest Quarter of the Southwest Quarter to the point of beginning. Subject to right-of-way for Township Road on the west and subject to other easements and reservations and restrictions of record, if any.

R:\DWG\BORDERS\22x34sur.dwg 02/12/01 10:06:39 AM CST

Central Minnesota Surveying
A division of Westwood Professional Services, Inc.
411 Laurel Street
Brainerd, MN 56401 (218) 829-1751

I hereby certify that this plan was prepared by me or under my direct supervision and that I am a duly Licensed LAND SURVEYOR under the laws of the State of Minnesota.
Bruce Griva
Bruce Griva
Date: 8/31/01 License No. 17253

Revisions:

Drawn: XXX
Checked: BG
Record Drawing by/date: KFM

Prepared for:

Donn Hellwig
1588 36th Avenue S.W.
Backus, Minnesota 56435

CERTIFICATE OF SURVEY
Cass County, Minnesota

Date: 8/30/01 Sheet: 1 OF 1
BK. 10-G, PG. 50 20017656 17656SURV.DWG

Part of the SW1/4-SW1/4
Section 22, T138N, R30W