



CERTIFICATE OF SURVEY

The south 150.00 feet of that part of the Southeast Quarter of the Northeast Quarter of Section 25, Township 138 North, Range 30 West, Cass County, Minnesota lying easterly of Cass County Road No. 42.

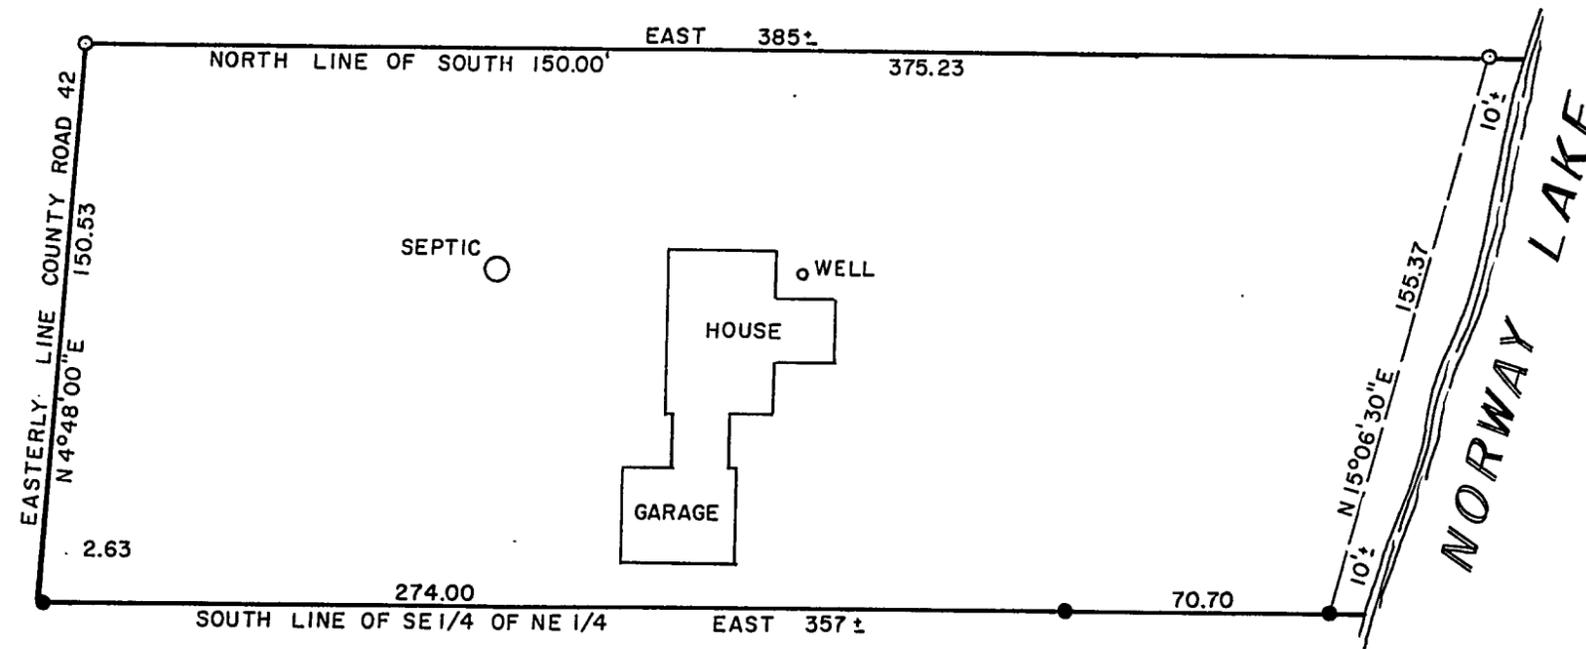

- INDICATES MONUMENT FOUND
- INDICATES PIPE SET WITH CAP NO. 11865

BEARINGS ARE BASED ON THE SOUTH LINE OF THE SOUTHEAST QUARTER OF THE NORTHEAST QUARTER OF SAID SECTION 25 BEARING EAST

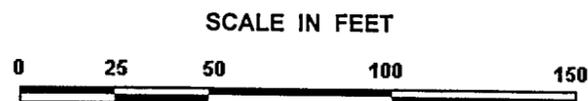

I hereby certify that this survey, plan, or report was prepared by me or under my direct supervision, and that I am a duly LICENSED LAND SURVEYOR under the laws of the State of Minnesota.

Date 3/24/1998

James W. Nielsen
 Licensed Land Surveyor
 Minnesota Registration No. 11865