

CERTIFICATE OF SURVEY



PART OF THE NORTHWEST QUARTER OF THE NORTHWEST QUARTER
SECTION 26, TOWNSHIP 138 NORTH, RANGE 30 WEST
CASS COUNTY, MINNESOTA

N 89°36'58" E 1331.98

PROPOSED LEGAL DESCRIPTIONS

That part of the Northwest Quarter of the Northwest Quarter of Section 26, Township 138 North, Range 30 West, Cass County, Minnesota, lying Southwesterly of the Southwesterly right-of-way line of Trunk Highway Number 371.

Subject to easements, restrictions, and reservations of record.

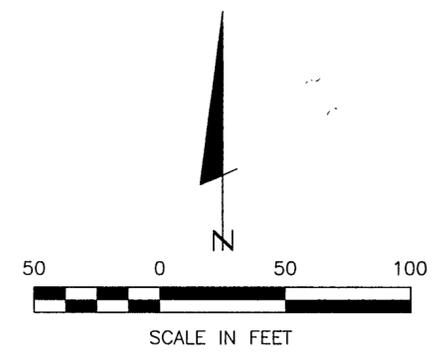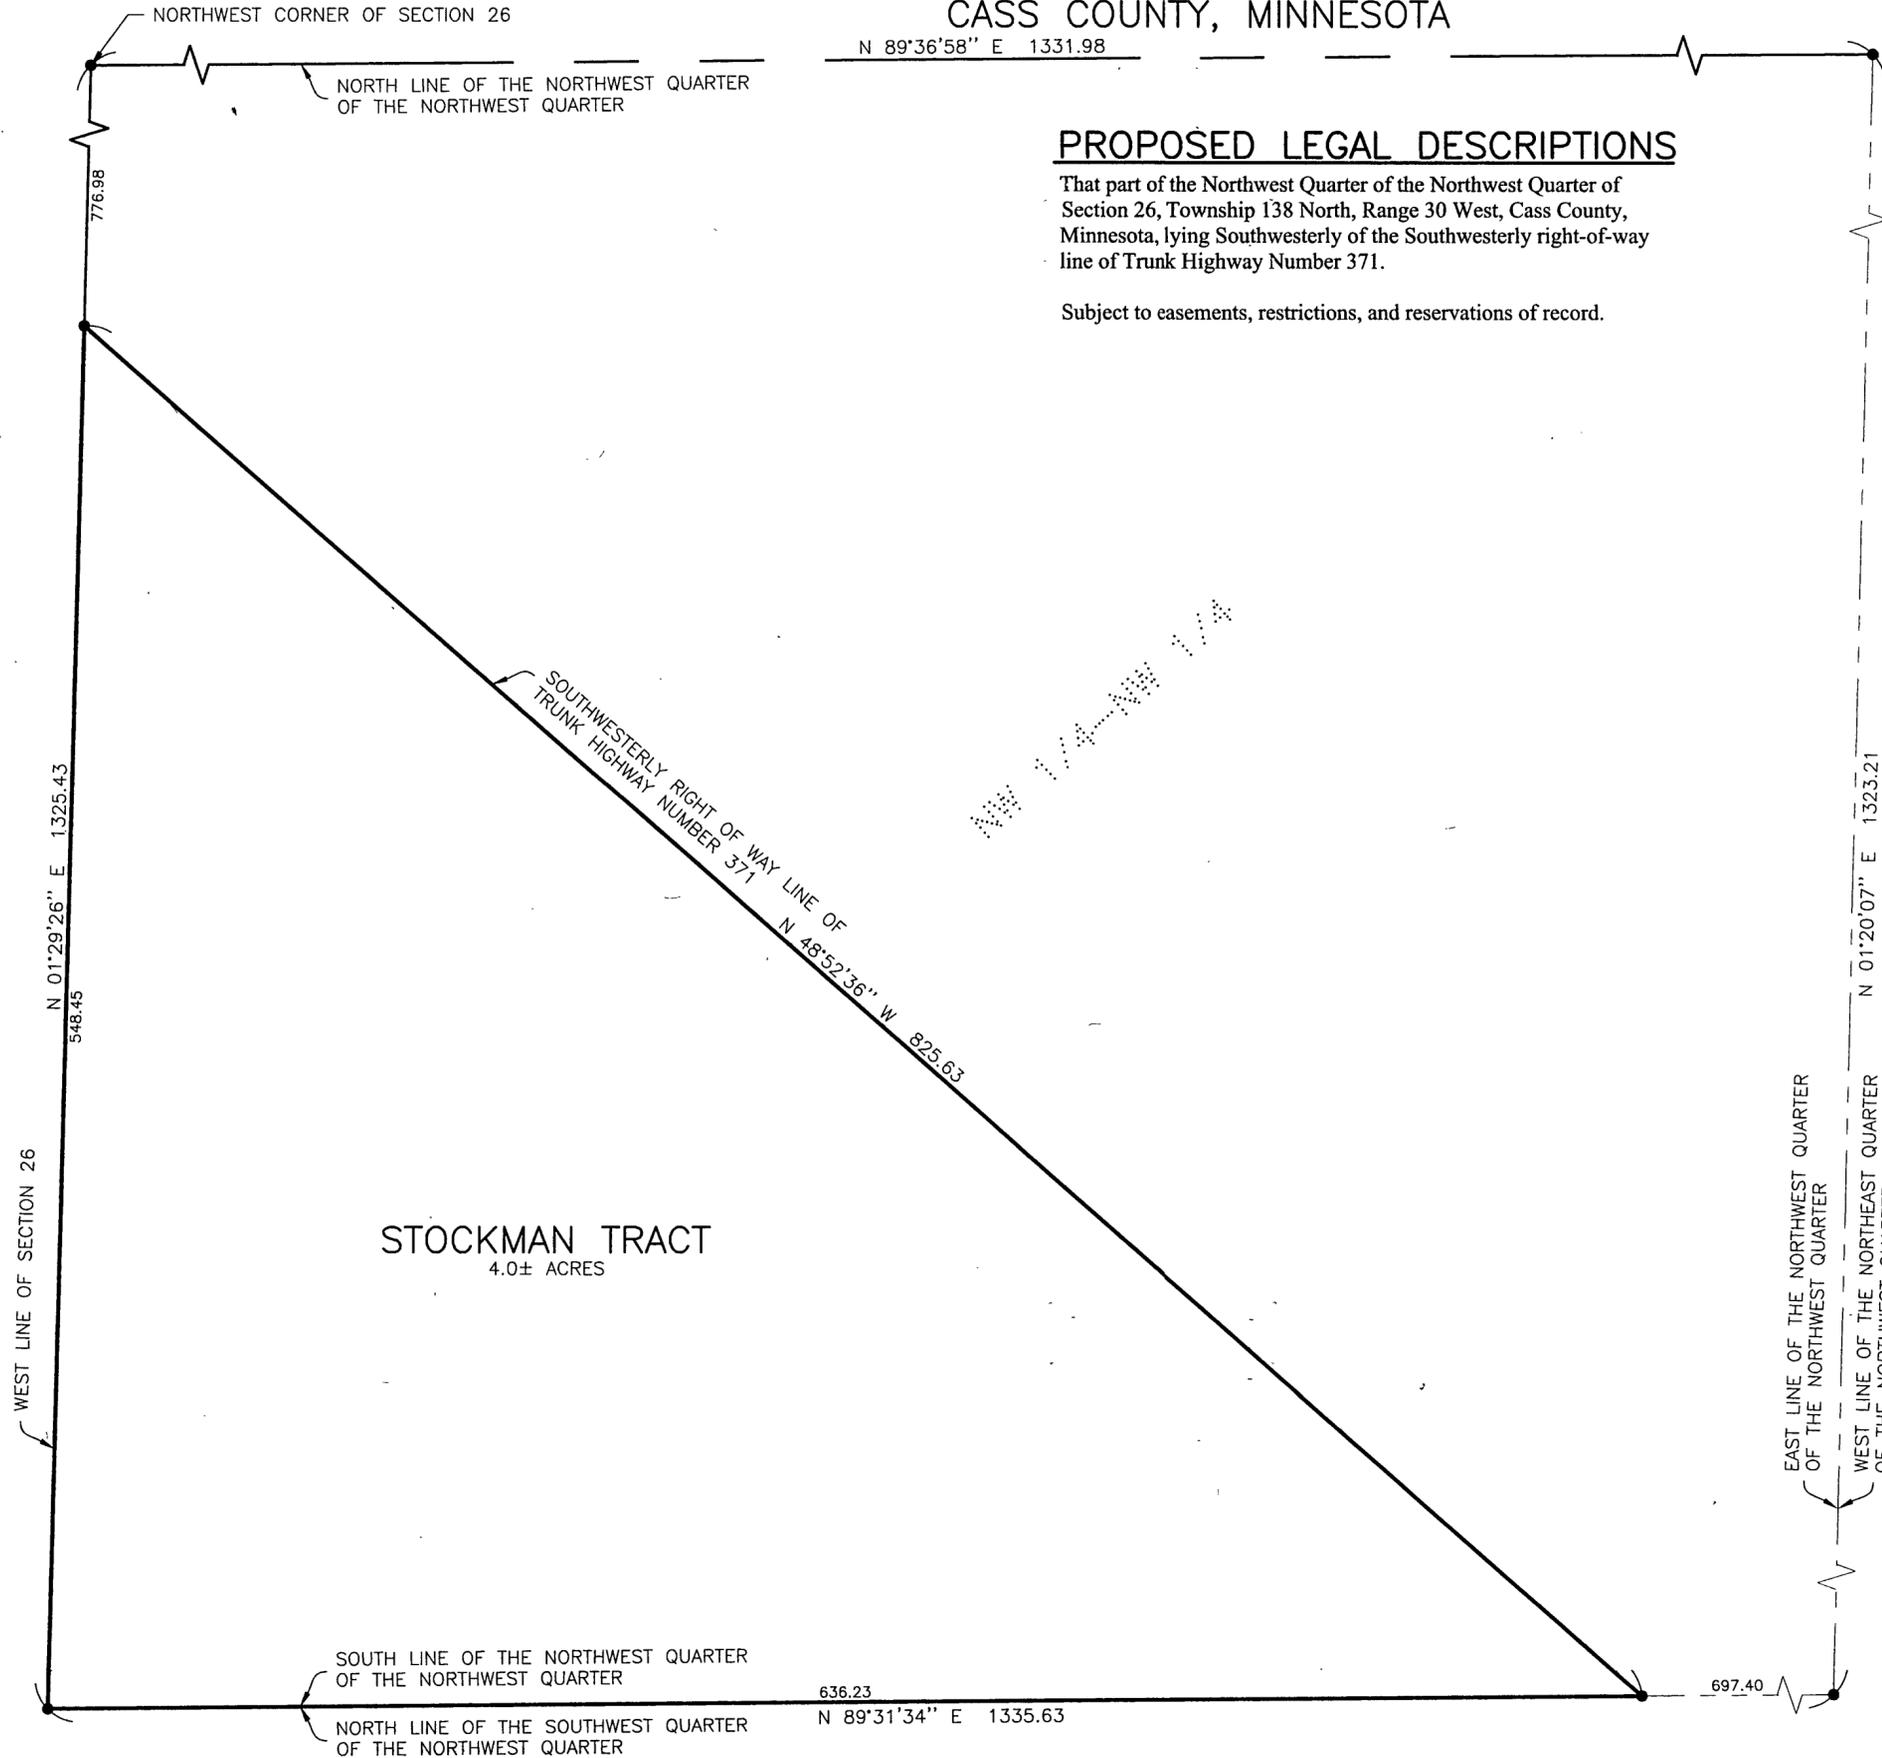

● DENOTES MONUMENT FOUND
○ DENOTES IRON MONUMENT SET MARKED BY LICENSE NO. 17008
ORIENTATION OF THIS BEARING SYSTEM IS BASED ON THE SOUTH LINE OF NW 1/4-NW 1/4, SECTION 26 TO HAVE AN ASSUMED BEARING OF N 89°31'34\" E.

CERTIFICATE OF SURVEY SHEET 1 OF 1		Brand Stockman 1350 24th Street SW Pine River, MN 56474	
PROJ. MGR. KTM	CHECKED BY: DSL	DRAWN BY: JWR	COMPUTER: CERTSURV.dwg FIELD BOOK: BOOK 180 PG. 4 FILE NO: 991329
DATE: 10/13/99	SCALE: HORIZ. 1" = 50' VERT. NONE	REVISIONS DESCRIPTION DATE	I HEREBY CERTIFY THAT THIS SURVEY, PLAN, SPECIFICATION OR INSTRUMENT WAS MADE BY ME OR UNDER MY CLOSE PERSONAL SUPERVISION AND THAT I AM A DULY LICENSED ENGINEER OR LAND SURVEYOR UNDER THE LAWS OF THE STATE OF MINNESOTA. ALMUND & ASSOCIATES, INC. DATE: 10/13/99 LIC. NO. 17008
Landecker & Associates, Inc. Engineering · Surveying · Planning Phone: 1-888-664-9990 Fax: 218-568-9404		LAND SURVEYOR UNDER THE LAWS OF THE STATE OF MINNESOTA.	