


**CENTRAL MINNESOTA SURVEYING, INC.**

SURVEY FOR: JUSTIN FUHRER  
 P.O. BOX 522  
 PINE RIVER, MN: 56474

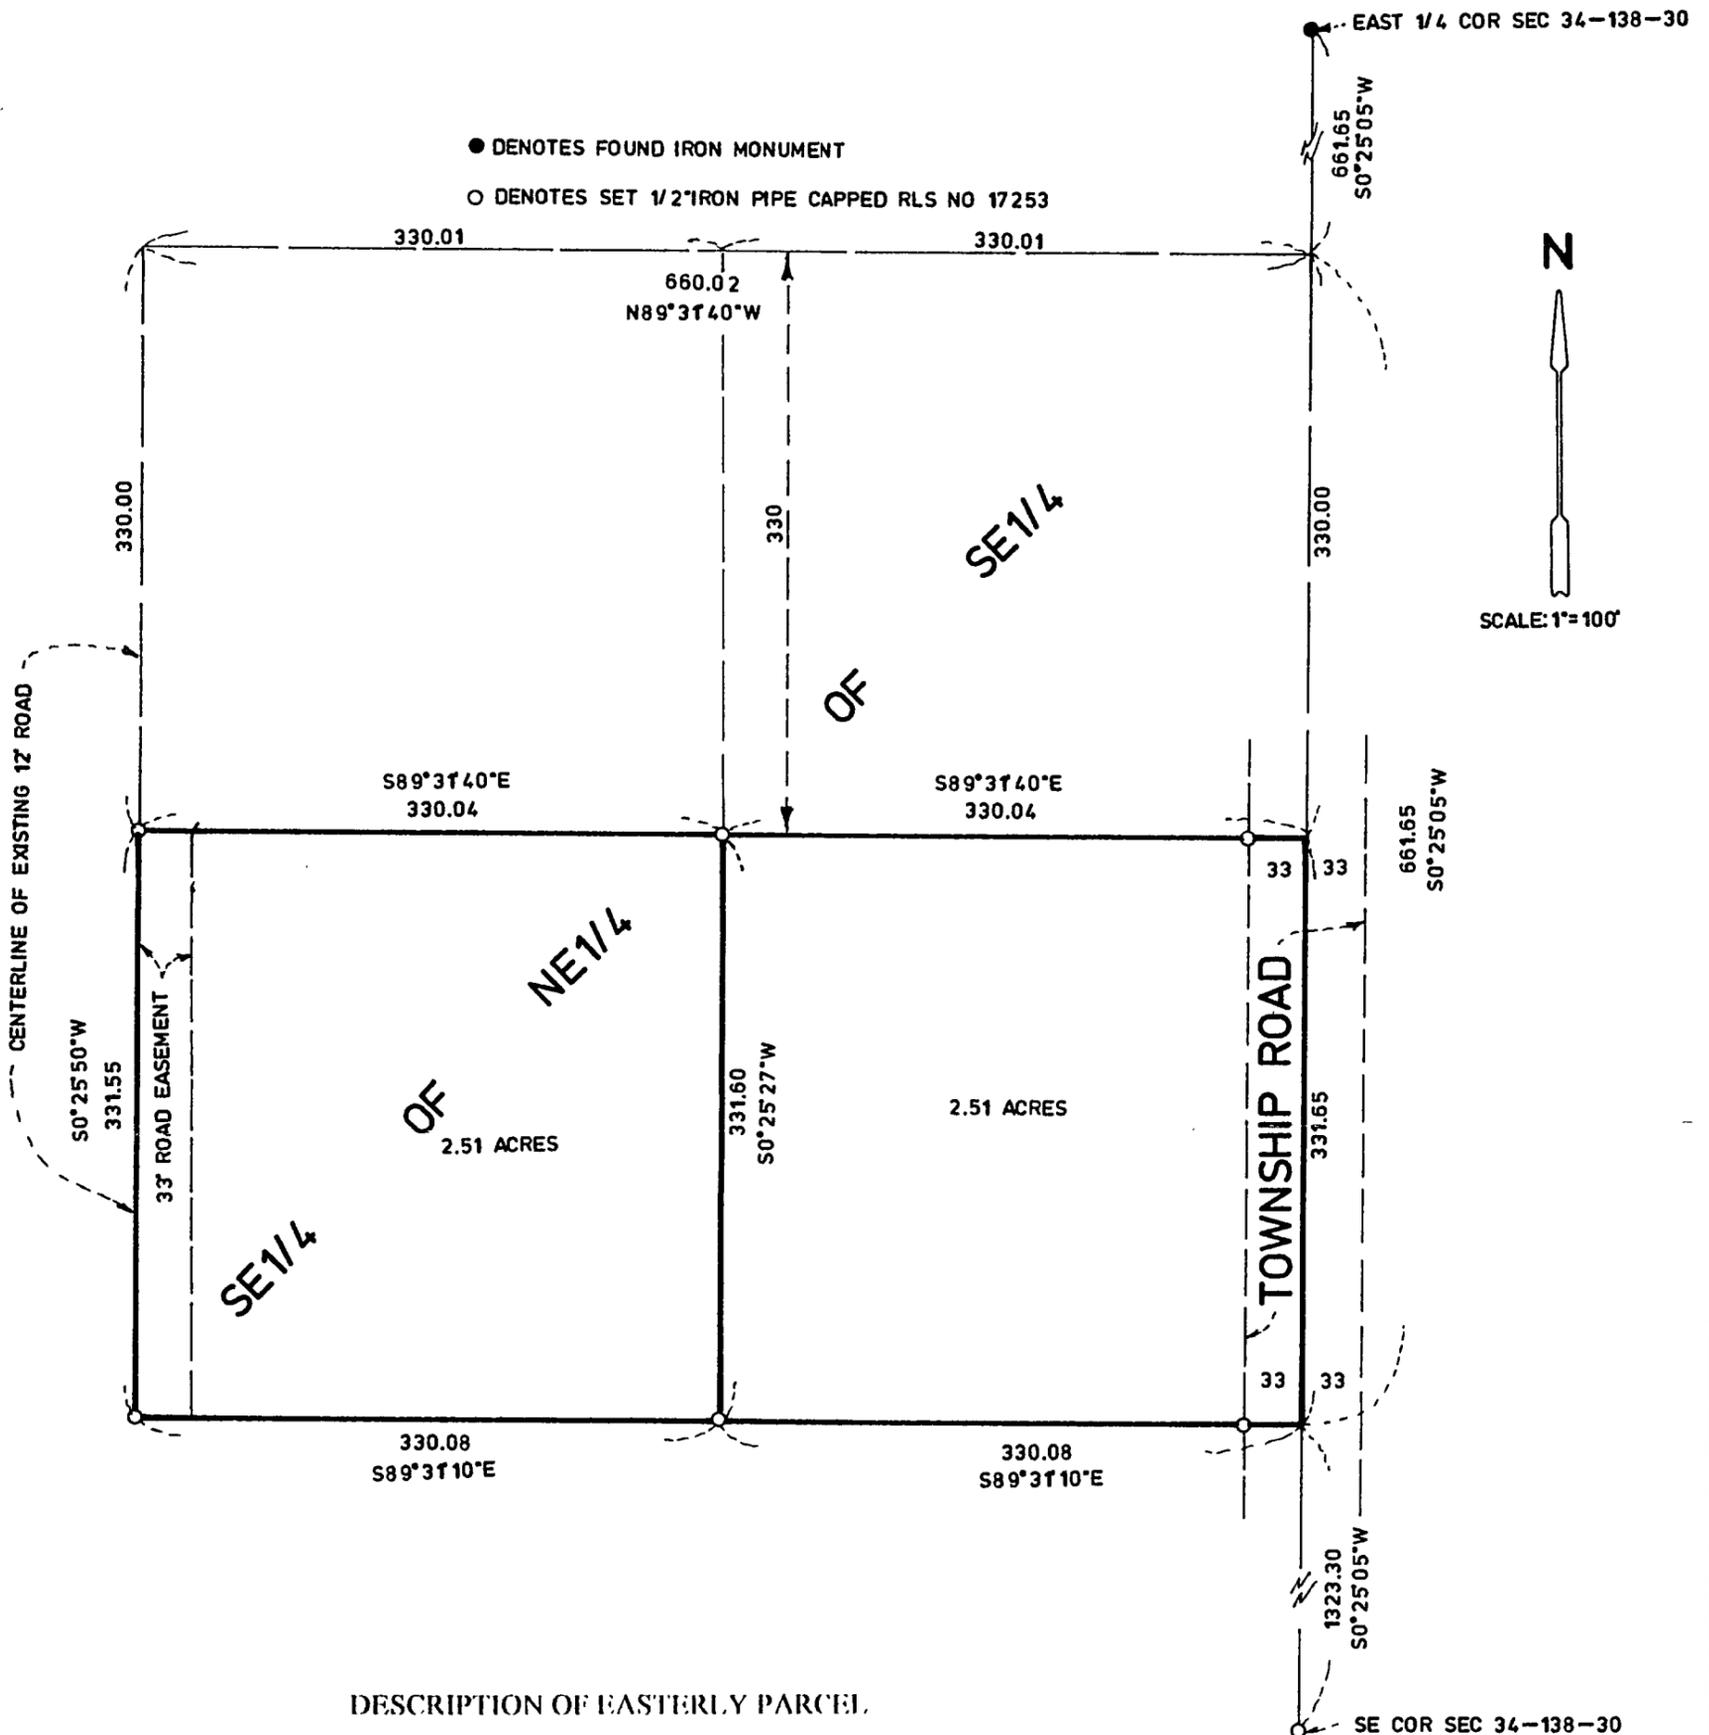

**DESCRIPTION OF EASTERLY PARCEL.**

The East Half of the Southeast Quarter of the Northeast Quarter of the Southeast Quarter of Section 34, Township 138, Range 30, Cass County, Minnesota except the north 330 feet thereof.  
 Subject to right of way for Township Road over the east 33 feet thereof.

**DESCRIPTION OF WESTERLY PARCEL**

The West Half of the Southeast Quarter of the Northeast Quarter of the Southeast Quarter of Section 34, Township 138, Range 30, Cass County, Minnesota except the north 330 feet thereof.  
 Subject to road easement over the west 33 feet thereof.

I hereby certify that this survey, plan plat, preliminary plat or report was prepared by me or under my direct supervision and that I am a duly Registered Land Surveyor under the laws of the State of Minnesota.

*Bruce Grivna* 17253 6/19/97 975845 100 P.35  
 BRUCE GRIVNA Reg. No. Date Job No. Book No.