


# CENTRAL MINNESOTA SURVEYING, INC.

411 LAUREL STREET, BRAINERD, MN 56401 (218) 829-1751

985883

PART OF THE NORTHWEST QUARTER OF THE NORTHEAST QUARTER,  
SECTION 36, TOWNSHIP 138, RANGE 30, CASS COUNTY, MINNESOTA


FOR: ARCHIE SHAMP  
BOX 12  
PINE RIVER, MN 56474

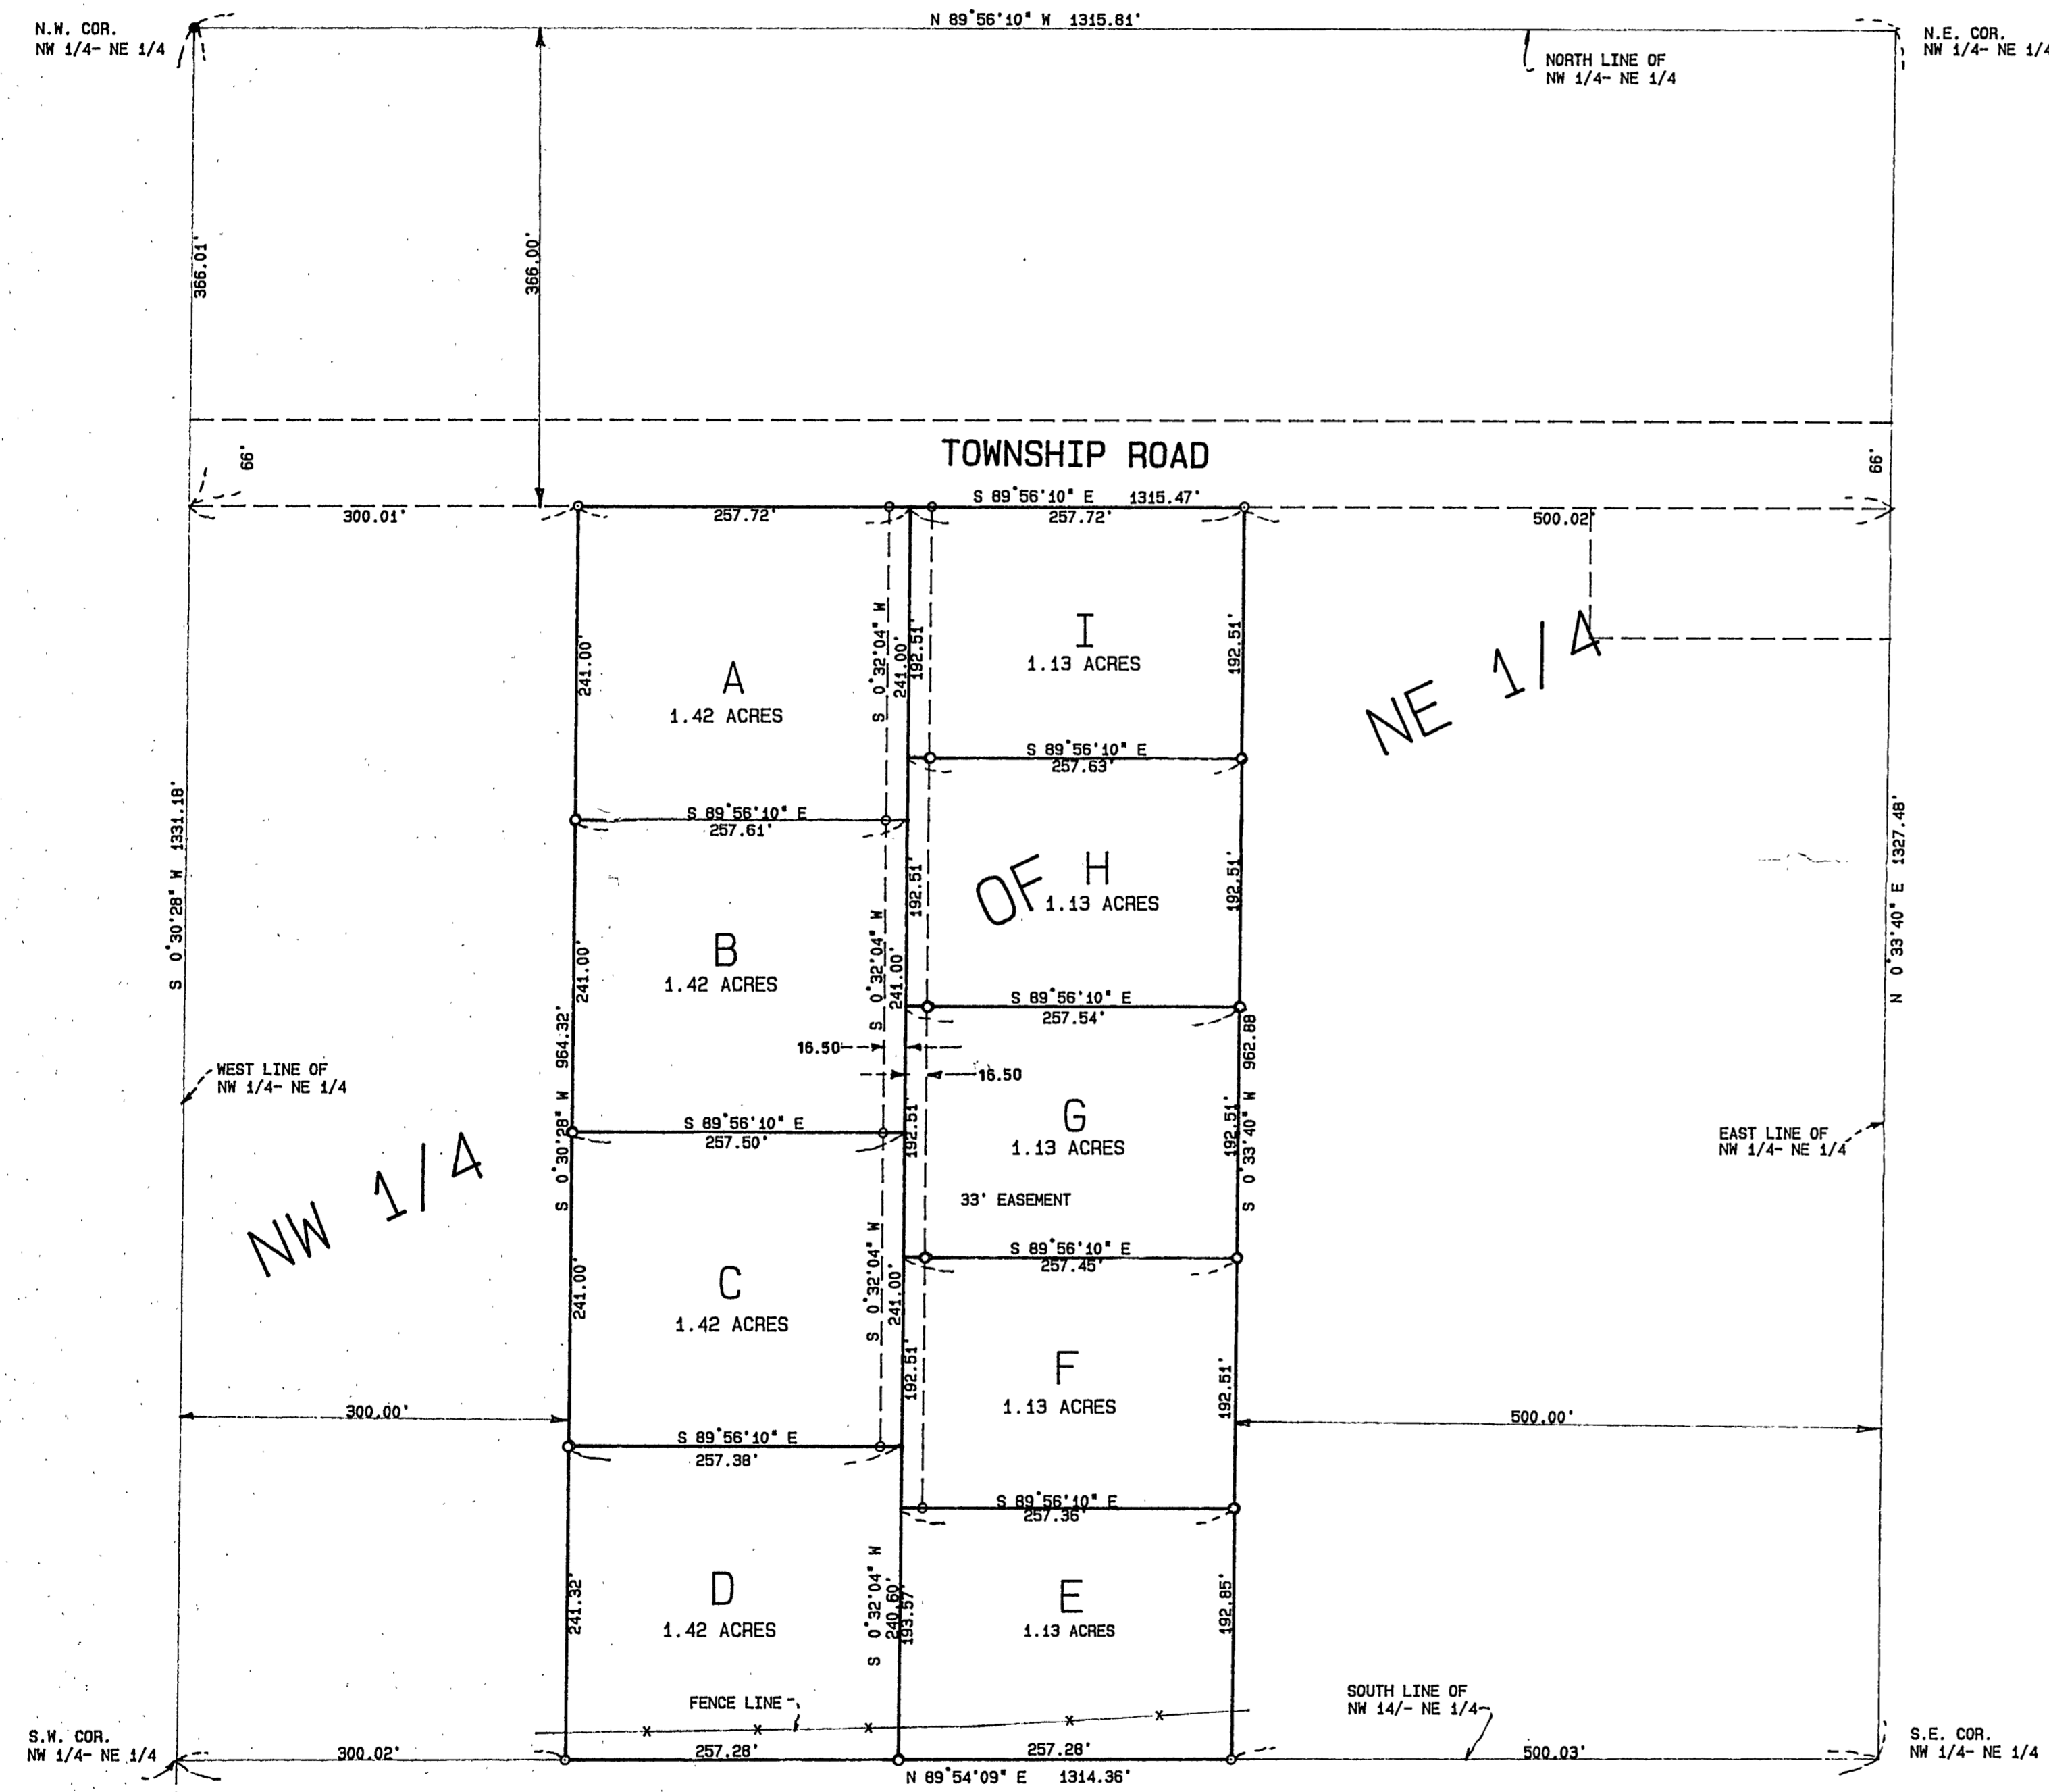

NW 1/4

NE 1/4

OF H

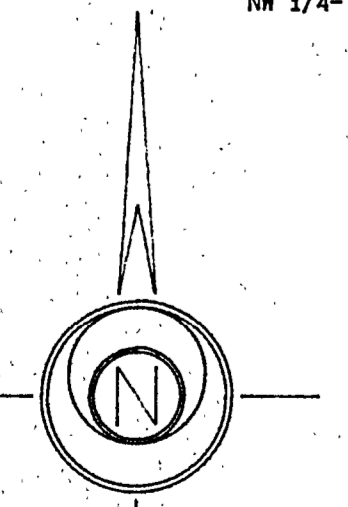

- DENOTES: FOUND IRON MONUMENT
- DENOTES: 1/2 INCH IRON PIPE SET AND CAPPED RLS 17253

I HEREBY CERTIFY THAT THIS SURVEY WAS PREPARED BY ME OR UNDER MY DIRECT SUPERVISION AND THAT I AM A DULY LICENSED LAND SURVEYOR UNDER THE LAWS OF THE STATE OF MINNESOTA.

*Bruce Grivna*  
BRUCE GRIVNA REG NO. 17253 DATE: 3/31/99 BOOK 10H PG 44 JOB NO. 985883

SCALE: 1 INCH= 100 FT.