


# CERTIFICATE OF SURVEY

PART OF GOV'T. LOT 14, SEC. 3, T. 141 N., R. 29 W.  
CASS COUNTY, MINNESOTA

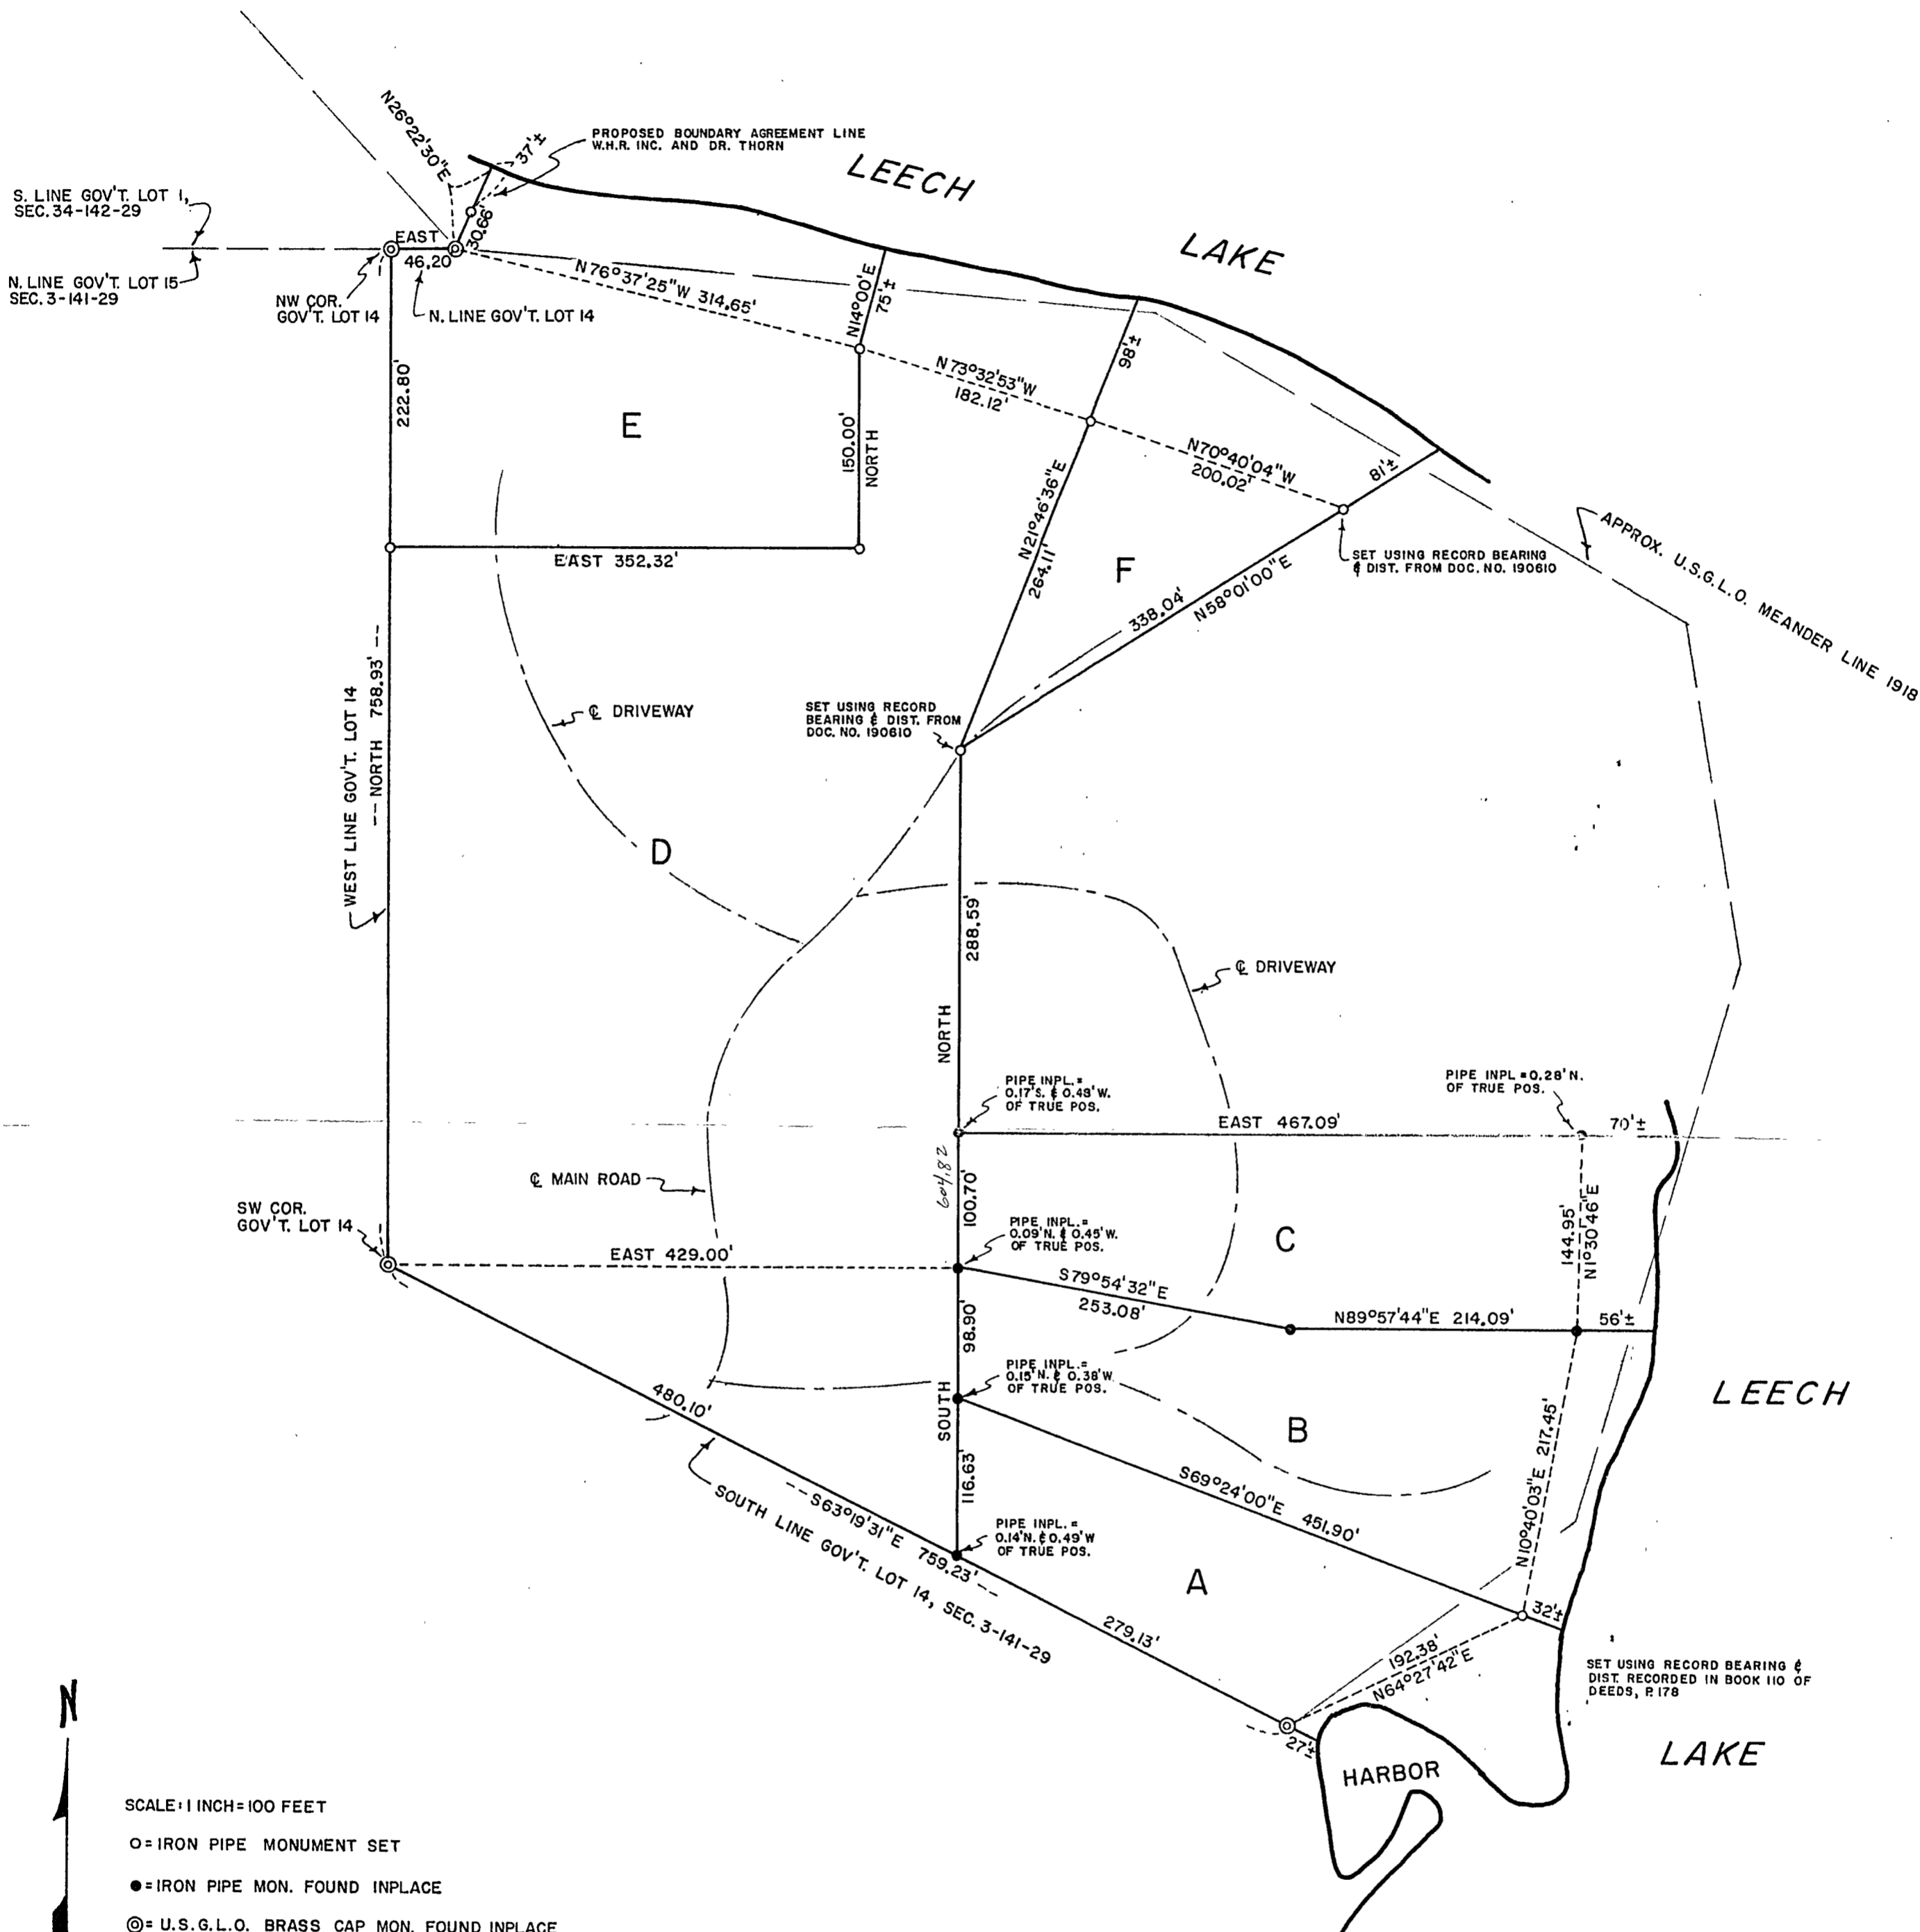

SCALE: 1 INCH = 100 FEET

- = IRON PIPE MONUMENT SET
- = IRON PIPE MON. FOUND IN PLACE
- ⊙ = U.S.G.L.O. BRASS CAP MON. FOUND IN PLACE

ORIENTATION OF THIS BEARING SYSTEM IS ASSUMED

**NOTE:** This survey represents proposed tracts and does not represent the record deed descriptions.

I hereby certify that this survey, plan, or report was prepared by me or under my direct supervision and that I am a duly Registered Land Surveyor under the laws of the State of Minnesota.

*Gary H. Stevenson*  
 Date: Aug. 17, 1980 Reg. No. 12604

SURVEY BY: <b>GARY STEVENSON &amp; ASSOCIATES, INC.</b> LAND SURVEYING & CONSULTING ENGINEERING BOX 292 WALKER, MINNESOTA 218-547-1296
SURVEY FOR: <b>CHESTER FAIRBANKS</b>