


CERTIFICATE OF SURVEY


PART OF GOVERNMENT LOT 1, SECTION 9 AND PART OF
NORTHWEST QUARTER OF NORTHWEST QUARTER, SECTION
10, TOWNSHIP 141 NORTH, RANGE 29 WEST, CASS
COUNTY, MINNESOTA

FOR: Jerry Hamilton
HCR 84 Box 528
Whipholt, MN. 56485

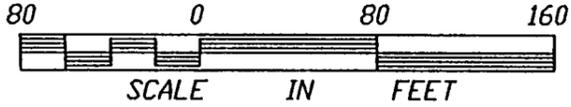

FOR DESCRIPTION OF PROPERTY SEE DOCUMENTS
RECORDED AT CASS COUNTY COURTHOUSE.

- DENOTES FOUND IRON MONUMENT
- DENOTES IRON MONUMENT SET MARKED BY REGISTRATION NO. 21367

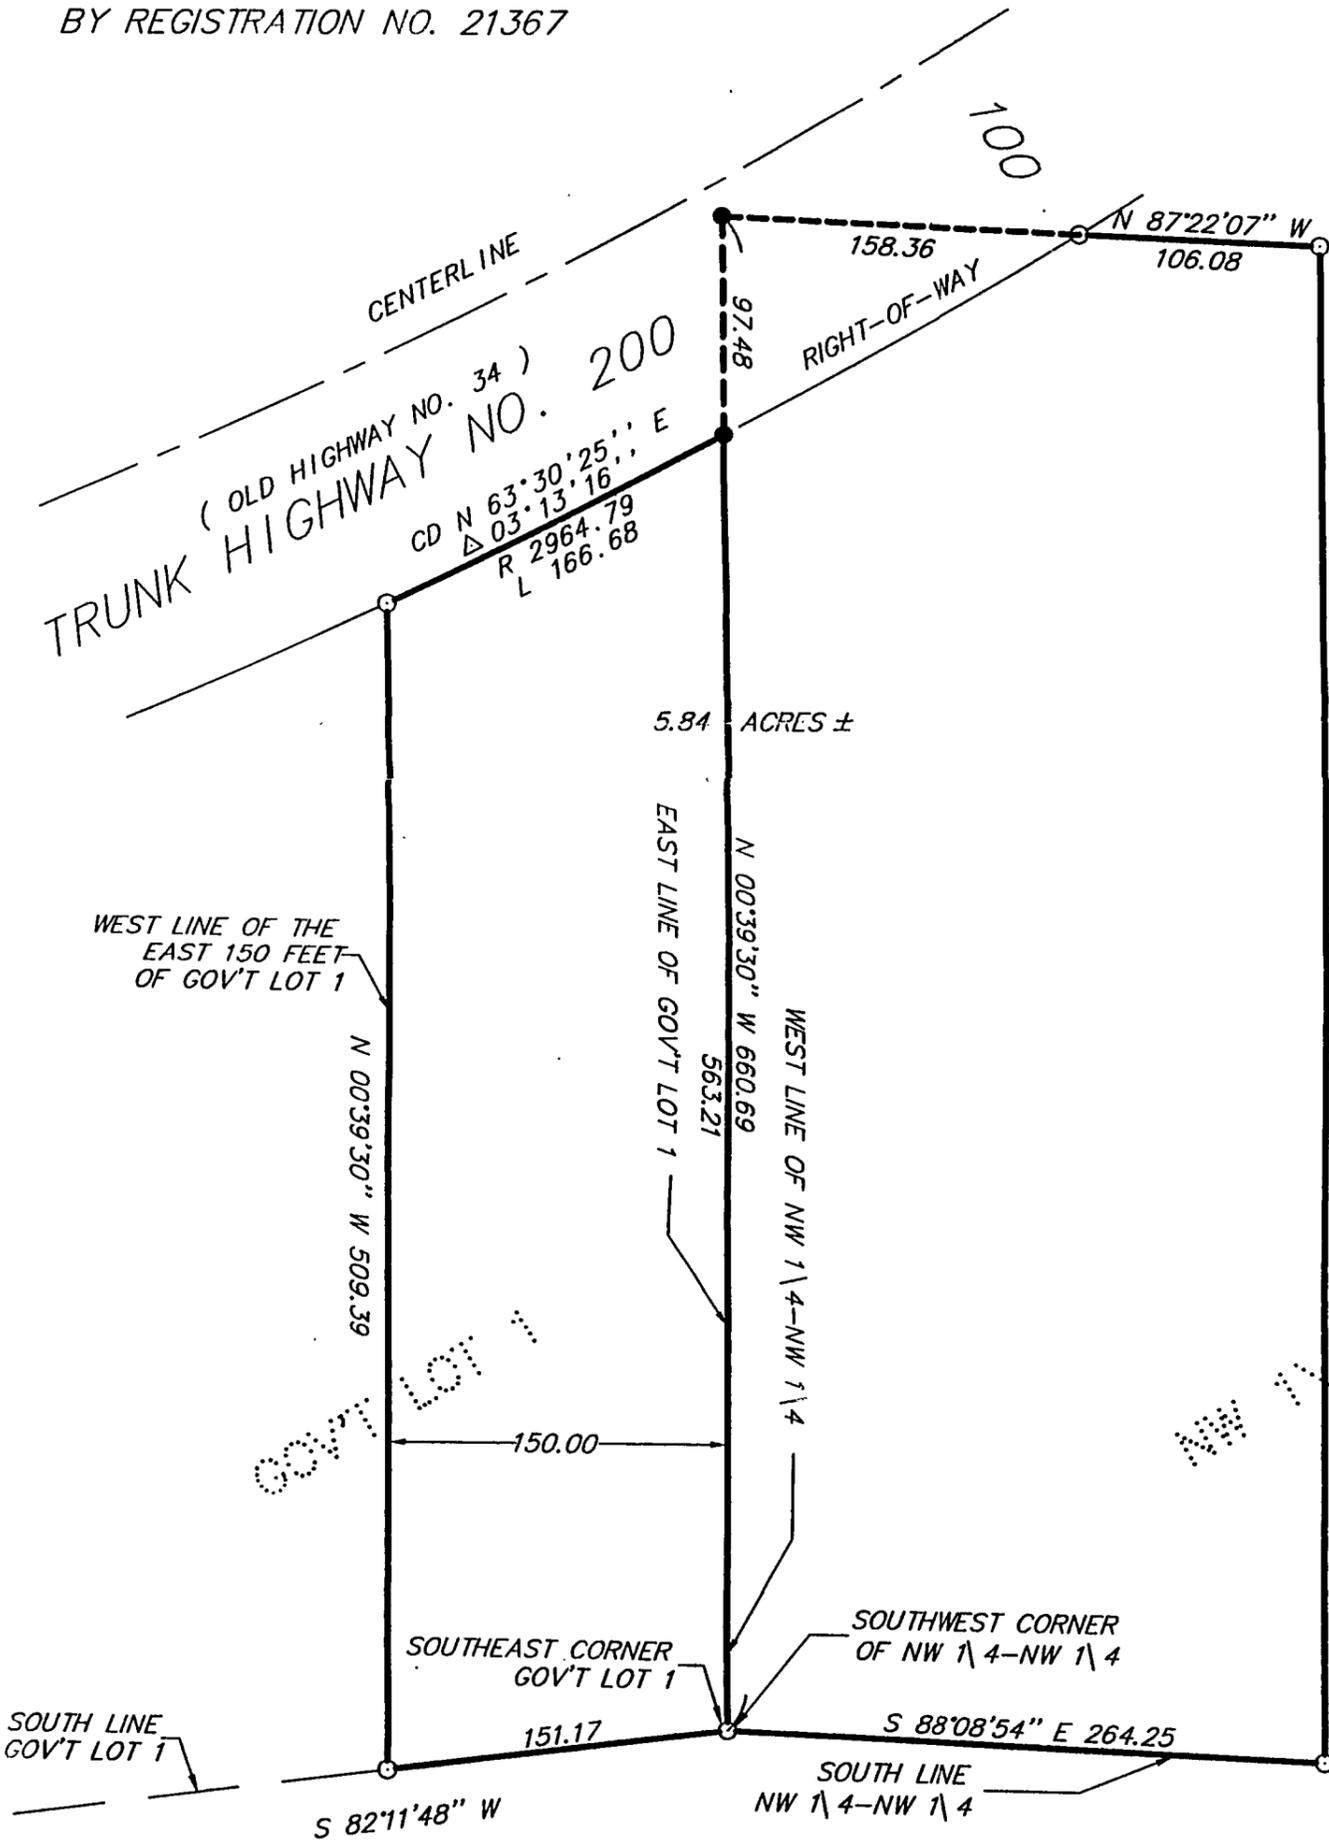

I HEREBY CERTIFY THAT THIS SURVEY, PLAN, SPECIFICATION OR REPORT WAS PREPARED BY ME OR UNDER MY DIRECT SUPERVISION AND THAT I AM A DULY LICENSED ENGINEER OR LAND SURVEYOR UNDER THE LAWS OF THE STATE OF MINNESOTA.

Jerry L. Hamilton
DATE 6/17/98 LIC. NO. 21367

LANDECKER & ASSOCIATES INC.		PROG. NO.	DATE	REVISIONS	COMPUTER
WALKER, MN. 56484		TLF	6/17/98		994-4
PHONE 218-547-1296		CHECKED BY	SCALE		BOOK 137 PG 7
PLANNING ENGINEERING SURVEYING		TLF	HORIZ. 1"=80'		FILE NO. 994-4
		DRAWN BY	VERT. NONE		SHEET 1 OF 1
		DRG			