

Pine Lake

33-141-29

PLAT OF SURVEY

PART OF GOV'T. LOTS 8 & 9, SEC. 33, T.141N., R.29W.

TRACT A


That part of Government Lots 8 and 9, Section 33, Township 141 North, Range 29 West, described as follows: Commencing at an iron pipe monument on the south line of said Lot 8 which is north 89 degrees 49 minutes 35 seconds west 2269.92 feet from the northwest corner of Section 3, Township 140 North, Range 29 West; thence north 19 degrees 28 minutes east 799.62 feet to an iron pipe monument, the point of beginning of the tract to be described; thence north 73 degrees 14 minutes 31 seconds east 200.02 feet to an iron pipe monument; thence north 11 degrees 29 minutes 28 seconds west to the north line of said Lots 8 and 9; thence westerly along the north line of said Lots 8 and 9 to the point on said north line which is north 20 degrees 29 minutes 09 seconds west from the point of beginning; thence south 20 degrees 29 minutes 09 seconds east to the point of beginning; together with all lands lying between the above described tract and the shore of Man Lake within southerly extensions of the easterly boundary and the westerly boundary of the above described tract.

NORTH LINE GOV'T. LOTS 8 & 9
NOT LOCATED ON THIS SURVEY.

21
106.15
131.85
65.67
416.87

977.84
977.84
2307.09

27
127.76
88.32
148.31
107.97
418.36

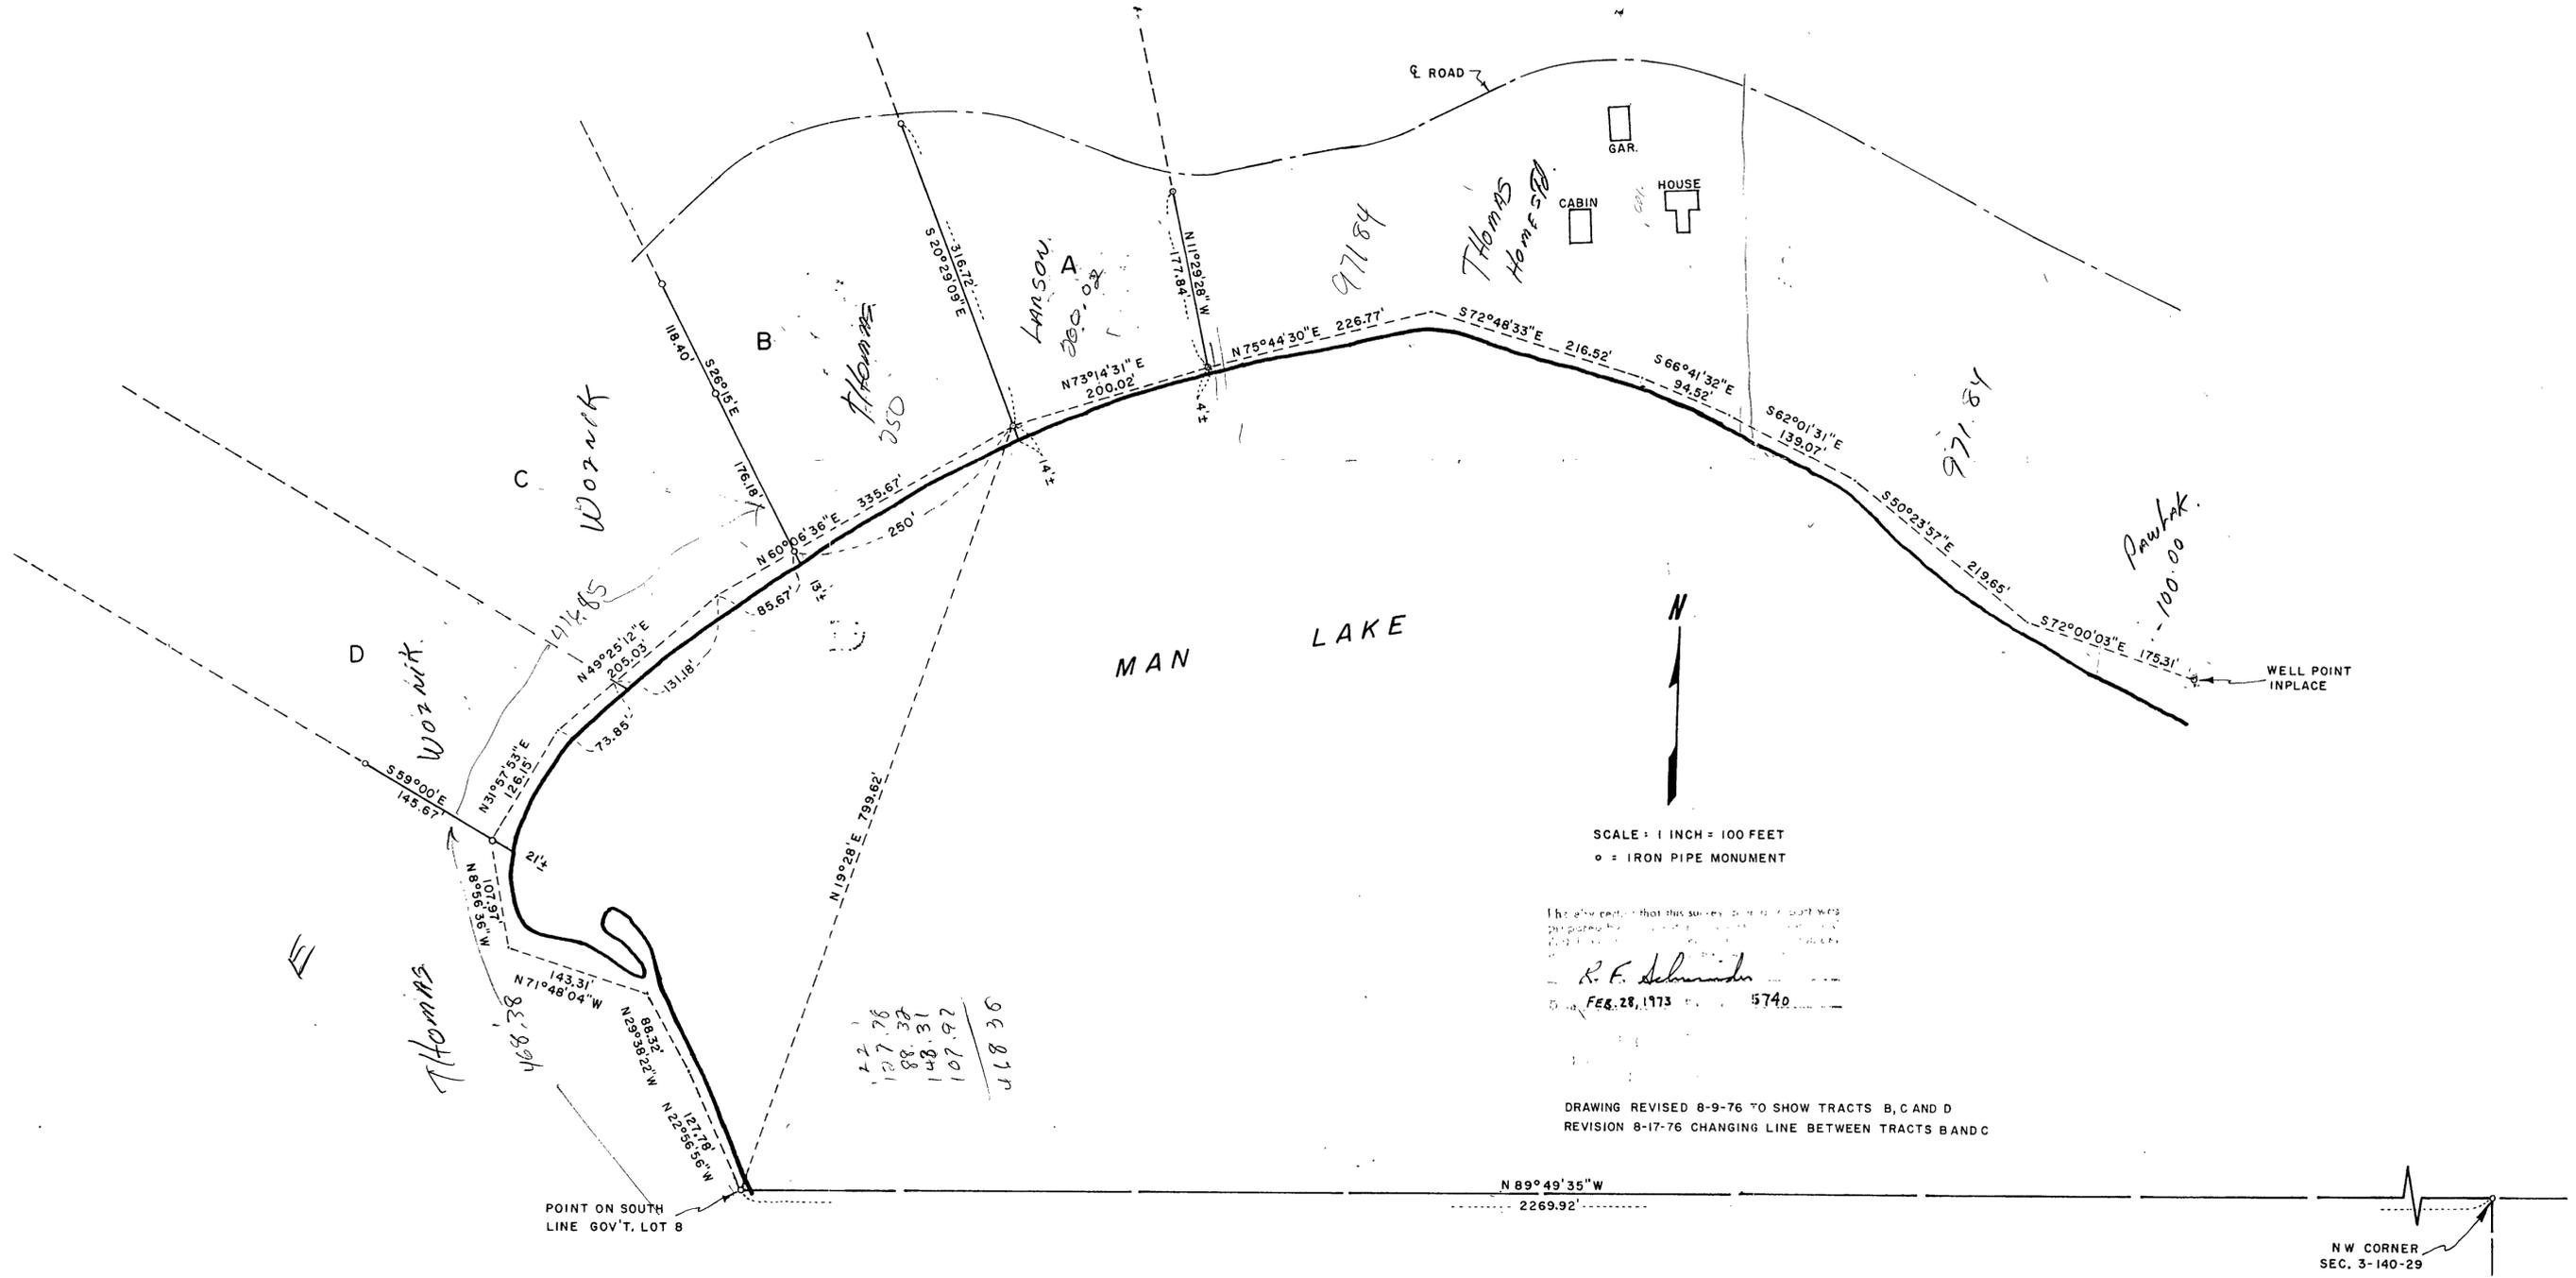

SCALE: 1 INCH = 100 FEET
○ = IRON PIPE MONUMENT

The above plat is that this survey was prepared by
R. F. Schmeider
FEB. 28, 1973 5740

DRAWING REVISED 8-9-76 TO SHOW TRACTS B, C AND D
REVISION 8-17-76 CHANGING LINE BETWEEN TRACTS B AND C

NW CORNER
SEC. 3-140-29