


CERTIFICATE OF SURVEY

LOT 1 OF BLOCK ONE OF THE RECORDED PLAT OF O-Z-KI-YA
 AND
 PART OF THE SOUTHEAST QUARTER OF THE NORTHEAST QUARTER,
 & PART OF THE NORTHEAST QUARTER OF THE SOUTHEAST QUARTER
 OF SECTION 36, TOWNSHIP 141 NORTH, RANGE 29 WEST
 OF THE 5th. PRINCIPAL MERIDIAN IN CASS COUNTY, MINNESOTA

BOTH PARCELS CONTAINING A SUM OF 2.0 ACRES:

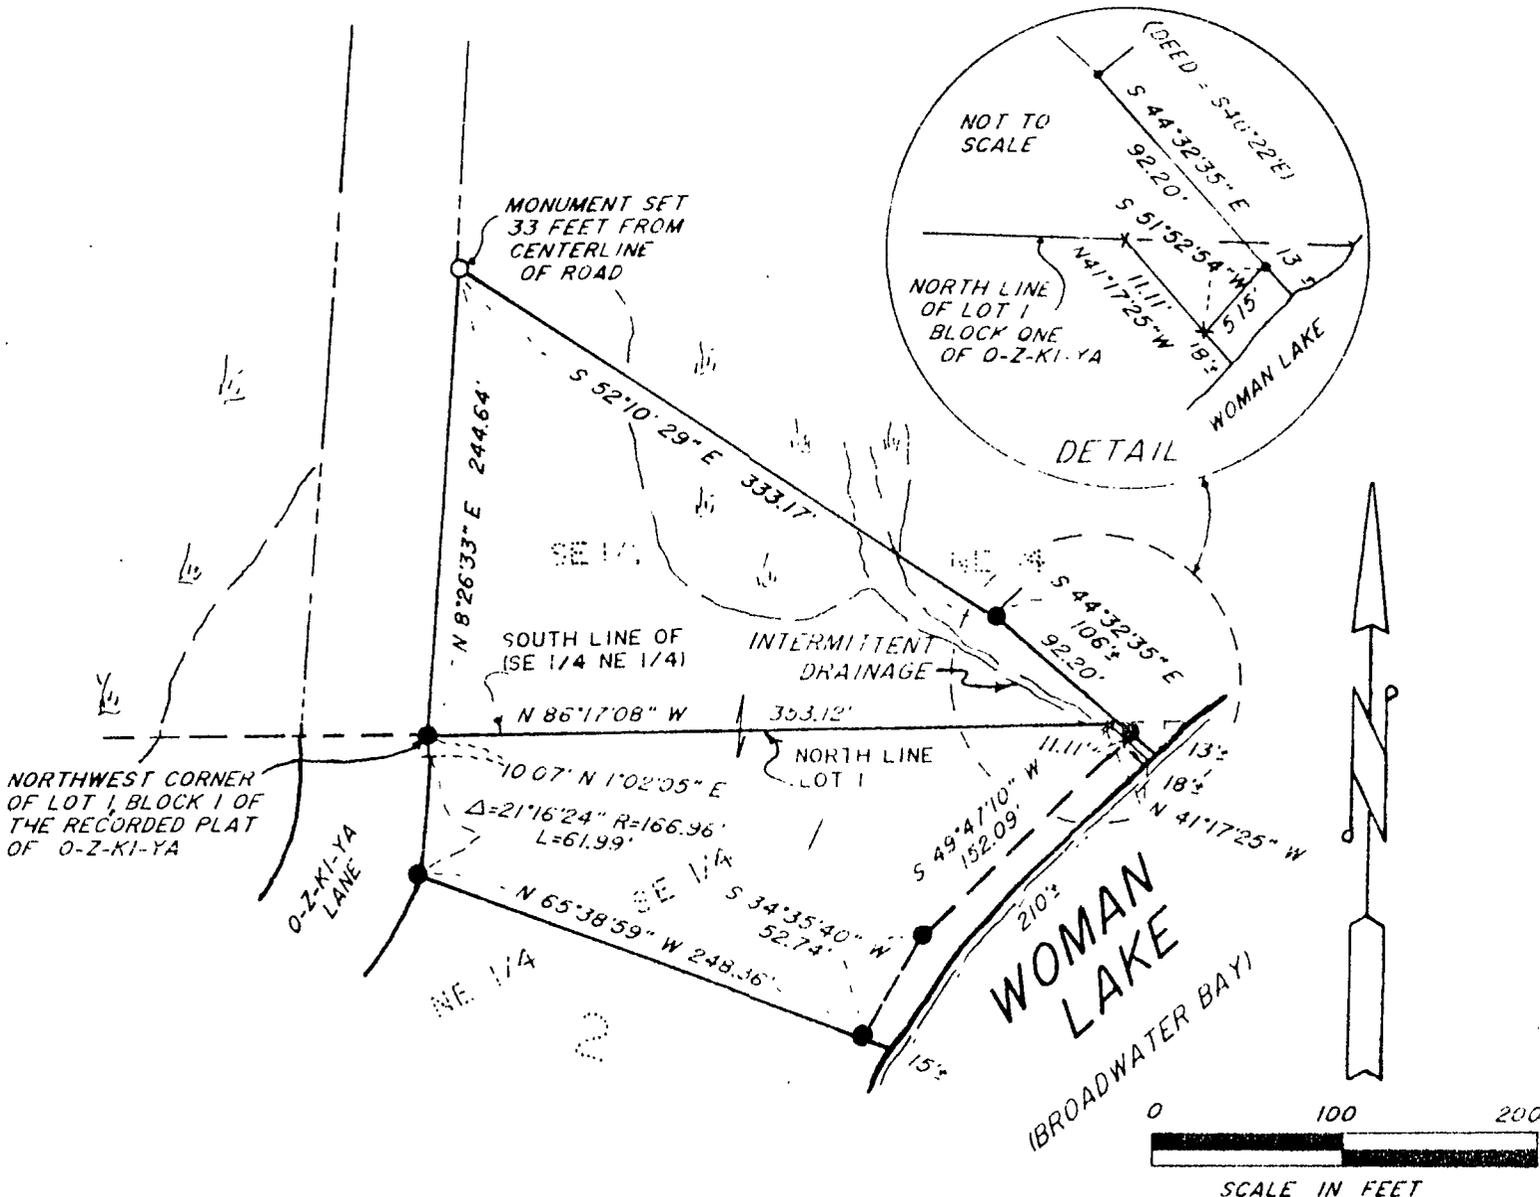

AMI SURVEYORS & MAPPERS
 HCR #1, BOX 704
 HACKENSACK, MN. 56452
 PHONE: (218) 682-2411

I HEREBY CERTIFY THAT
 THIS SURVEY WAS PREPARED BY ME OR UNDER
 MY DIRECT SUPERVISION
 AND THAT I AM A DULY
 REGISTERED LAND
 SURVEYOR UNDER THE
 LAWS OF THE STATE
 OF MINNESOTA

Roger A. Mustonen 7/14/87
 ROGER A. MUSTONEN RLS 11946

- DENOTES IRON MONUMENT FOUND IN PLACE
- DENOTES IRON MONUMENT SET (STAMPED 11946)
- ▭ = LOW LAND