
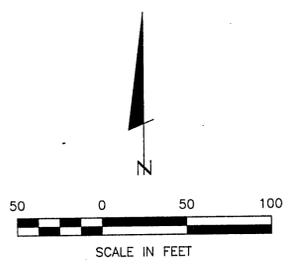


# CERTIFICATE OF SURVEY

PART OF GOVERNMENT LOT 1, SECTION 14,  
TOWNSHIP 143 NORTH, RANGE 30 WEST, CASS COUNTY, MINNESOTA  
COUNTY

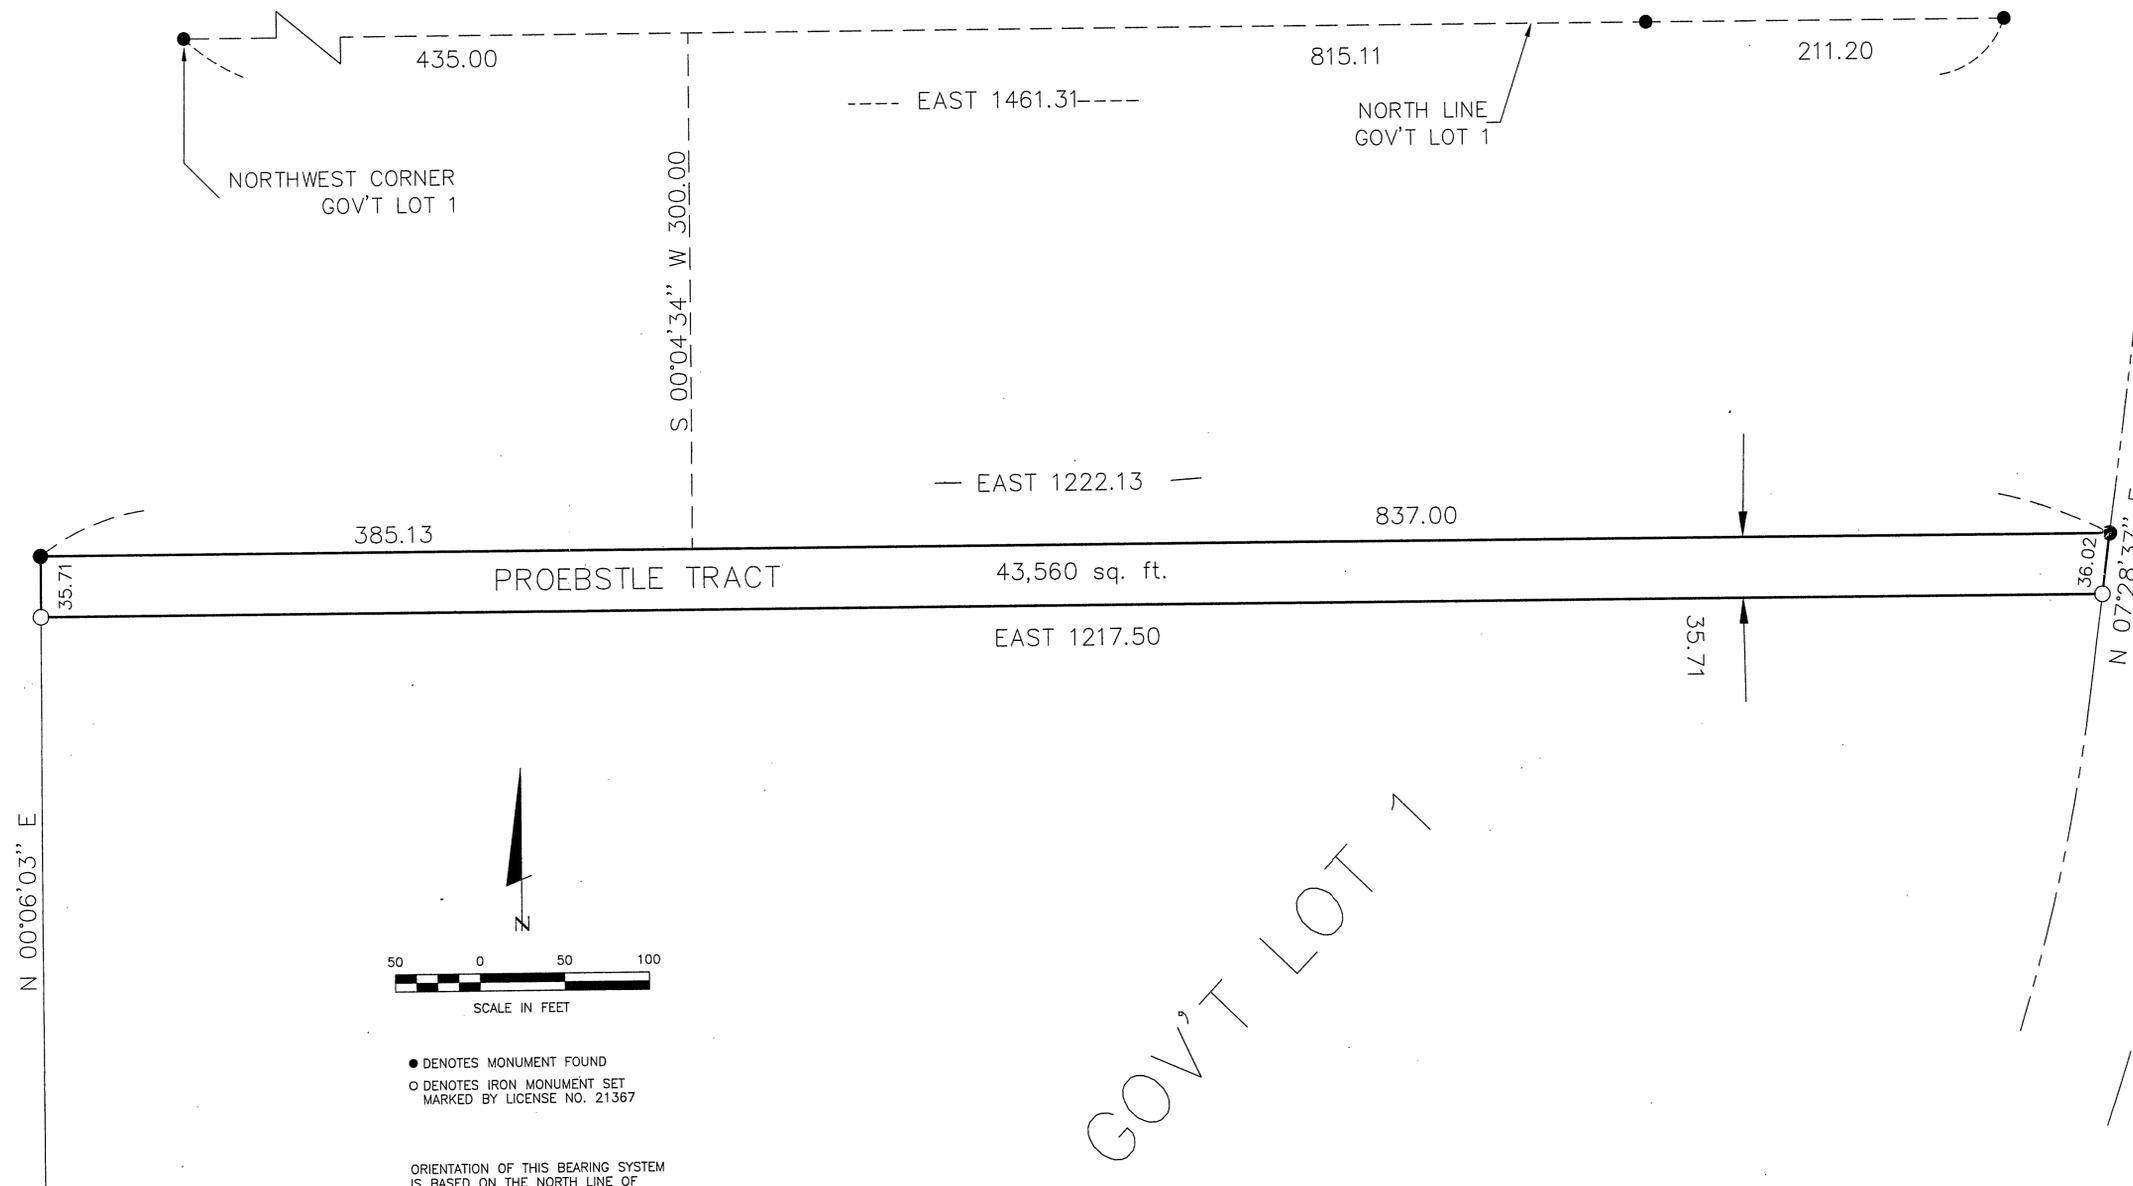

- DENOTES MONUMENT FOUND
- DENOTES IRON MONUMENT SET MARKED BY LICENSE NO. 21367

ORIENTATION OF THIS BEARING SYSTEM IS BASED ON THE NORTH LINE OF GOV'T LOT 1 TO HAVE AN ASSUMED BEARING OF EAST-WEST.

GOV'T LOT 1

PLATTED LAKESIDE SHORES

CERTIFICATE OF SURVEY RICHARD J. PROEBSTLE 5045 LAWNDALE ST. NW CANTON, OH. 44708	PROJ. MGR. DRG	COMPUTER: 002010	DATE: <b>5/11/00</b>	REVISIONS DESCRIPTION DATE	I HEREBY CERTIFY THAT THIS SURVEY PLAN, SPECIFICATION OR REPORT WAS PREPARED BY ME OR UNDER MY DIRECT SUPERVISION AND THAT I AM A DULY LICENSED ENGINEER OR SURVEYOR UNDER THE LAWS OF THE STATE OF MINNESOTA. <i>Richard J. Proebstle</i> DATE: <b>5/11/00</b> LIC. NO. <b>21367</b>
SHEET 1 of 1	CHECKED BY: TLF	FIELD BOOK: BOOK NO. FILE NO.: 002010	SCALE: 1" = 50' HORZ. VERT. NONE		

**Landecker & Associates, Inc.**  
 Engineering • Surveying • Planning  
 Waukegan, MN 56484  
 Phone: 218-547-1396 Fax: 218-547-2372