

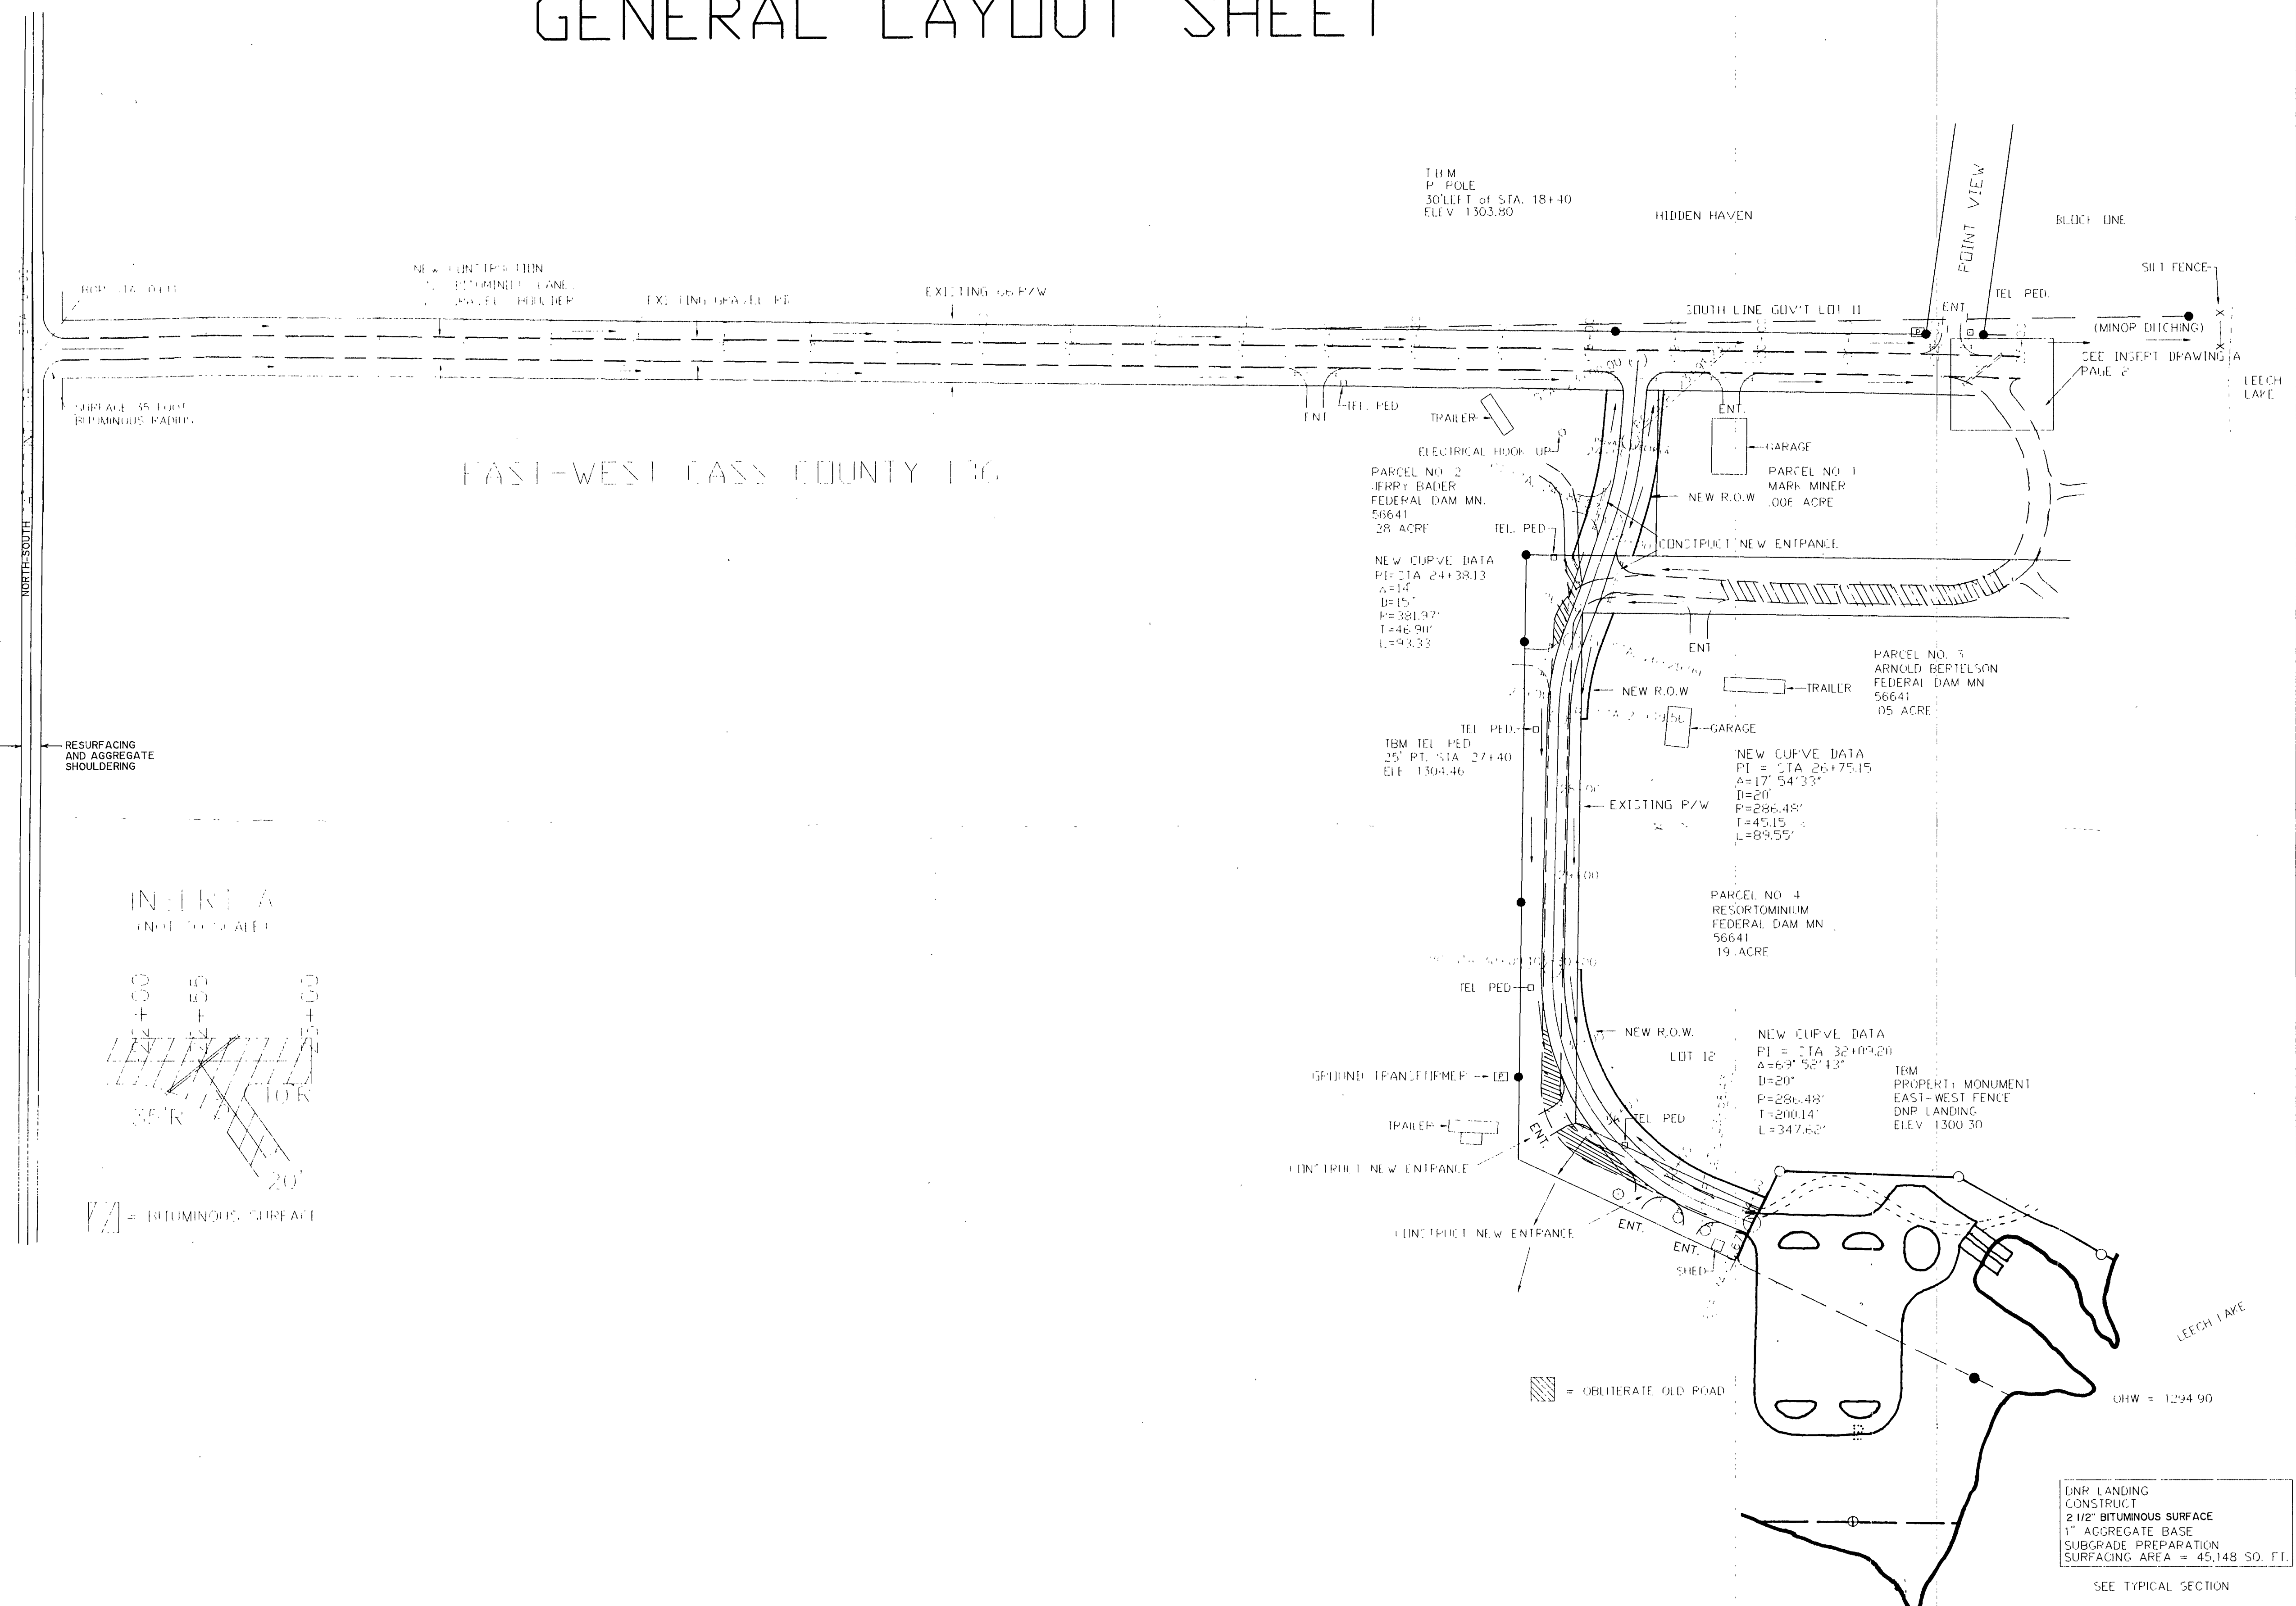
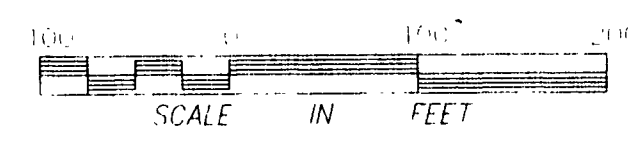


GENERAL LAYOUT SHEET

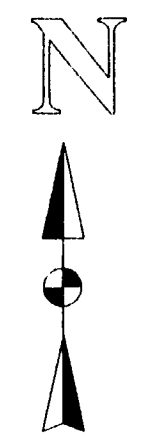

RESURFACING AND AGGREGATE SHOULDERING

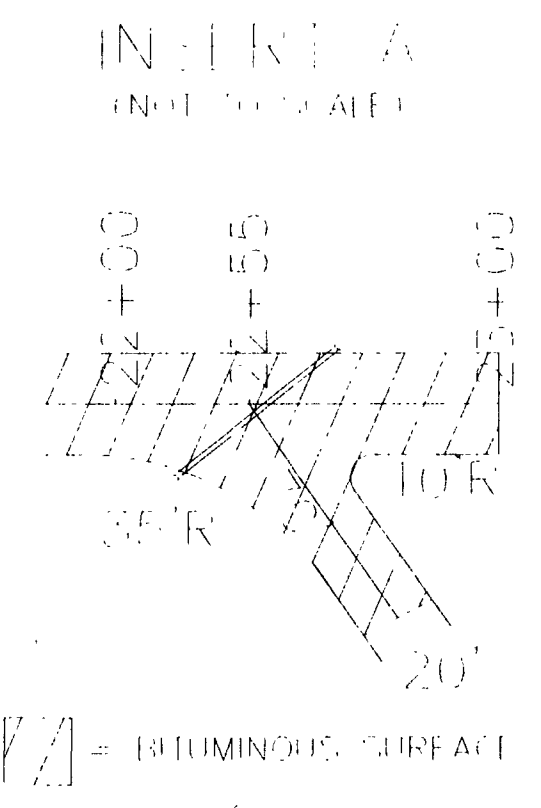

TBM
P. POLE
30' LEFT of STA. 18+40
ELEV. 1303.80

PARCEL NO. 2
JERRY BADER
FEDERAL DAM MN.
56641
28 ACRE

NEW CURVE DATA
PI = STA 24+38.13
Δ = 14°
D = 15'
P = 381.97'
T = 46.90'
L = 93.33'

TBM TEL. PED.
25' PT. STA. 27+40
ELEV. 1304.40

GROUND TRANSFORMER

HIDDEN HAVEN

SOUTH LINE GOV'T LOT II

PARCEL NO. 1
MARK MINER
.006 ACRE

PARCEL NO. 3
ARNOLD BERTELSON
FEDERAL DAM MN
56641
.05 ACRE

NEW CURVE DATA
PI = STA 26+75.15
Δ = 17° 54' 33"
D = 20'
P = 286.48'
T = 45.15'
L = 89.55'

PARCEL NO. 4
RESORTMINIUM
FEDERAL DAM MN
56641
19 ACRE

NEW CURVE DATA
PI = STA 32+09.20
Δ = 6° 52' 13"
D = 20'
P = 286.48'
T = 200.14'
L = 347.62'

TBM
PROPERTY MONUMENT
EAST-WEST FENCE
DNR LANDING
ELEV. 1300.30

OBTERATE OLD ROAD

DNR LANDING
CONSTRUCT
2 1/2" BITUMINOUS SURFACE
1" AGGREGATE BASE
SUBGRADE PREPARATION
SURFACING AREA = 45,148 SQ. FT.

SEE TYPICAL SECTION

I HEREBY CERTIFY THAT THIS PLAN, SPECIFICATION OR REPORT WAS PREPARED BY ME OR UNDER MY DIRECT SUPERVISION AND THAT I AM A DULY REGISTERED PROFESSIONAL ENGINEER, UNDER THE LAWS OF THE STATE OF MINNESOTA.
Willie A. Hoyt
DATE: 5/20/96 REG. NO. 17287

LANDECKER & ASSOCIATES INC.
WALKER, MN. 56484
PHONE 218-547-1296
PLANNING ENGINEERING SURVEYING

PROG. MGR.	DATE	REVISIONS	COMPUTER
D.J.W.	5/20/96		764-2
CHECKED BY	SCALE		BOOK PG.
W.A.H.			
DRAWN BY	HORZ. SCALE		FILE NO. W764-2
MRS	1"=100'		
	VERT. NONE		SHEET 2 OF 8