



CERTIFICATE OF SURVEY

PART OF GOVERNMENT LOT 10, SECTION 7,
TOWNSHIP 133 NORTH, RANGE 31 WEST,
CASS COUNTY, MINNESOTA.

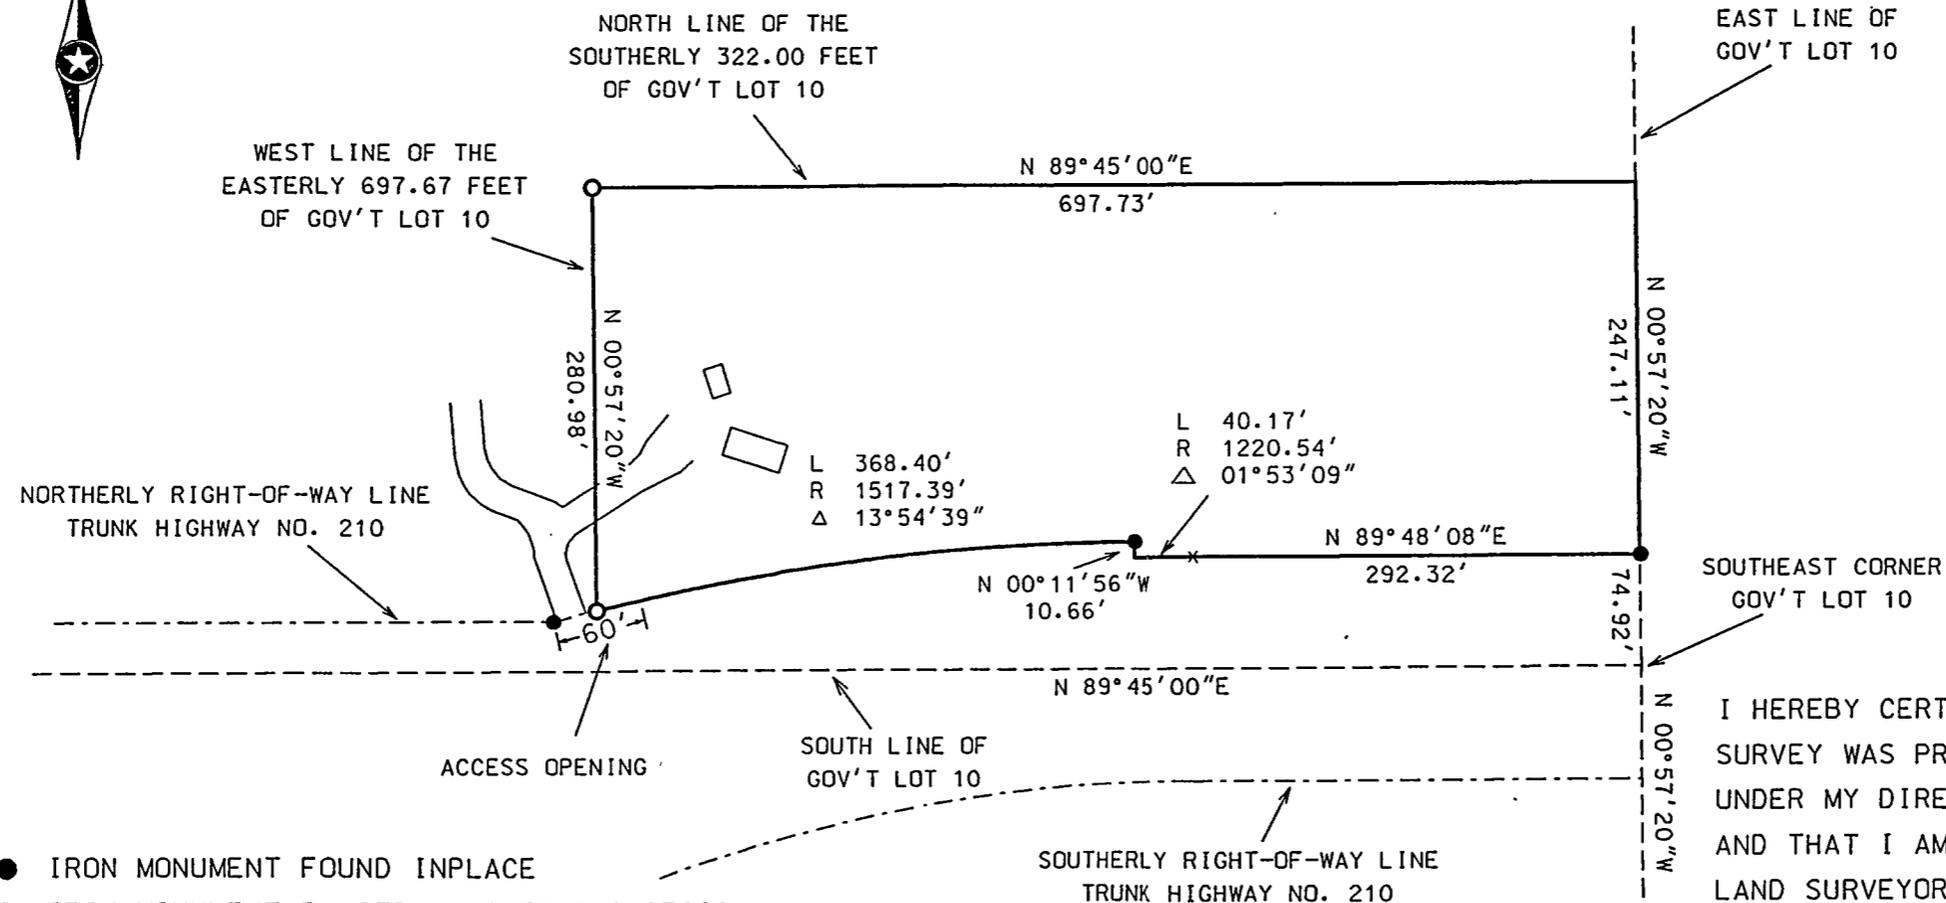

- IRON MONUMENT FOUND INPLACE
- IRON MONUMENT PLACED, MARKED RLS 23668

ORIENTATION OF THIS
BEARING SYSTEM IS ASSUMED

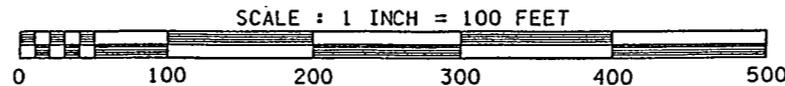

I HEREBY CERTIFY THAT THIS
SURVEY WAS PREPARED BY ME OR
UNDER MY DIRECT SUPERVISION,
AND THAT I AM A DULY LICENSED
LAND SURVEYOR UNDER THE LAWS
OF THE STATE OF MINNESOTA.

James Kramer 3-20-98
JAMES KRAMER, LAND SURVEYOR
MINNESOTA REGISTRATION NO. 23668