


NE CORNER OF
SE QUARTER

CERTIFICATE OF SURVEY

TRACT A: All that part of the South Half of the North Half of the Southeast Quarter of Section 11, Township 134 North, Range 31 West, Cass County, Minnesota, lying northerly of the following described line: Commencing at the Northeast Corner of said Southeast Quarter; thence South 0 degrees 16 minutes 32 seconds East along the east line of said Southeast Quarter a distance of 946.64 feet to the point of beginning of said line; thence South 89 degrees 43 minutes 28 seconds West along said line a distance of 2640 feet, more or less, to the west line of said Southeast Quarter and said line there ending. Subject to an easement for the township road over the easterly 33.00 feet thereof.


TRACT B: All that part of the South Half of the North Half of the Southeast Quarter of Section 11, Township 134 North, Range 31 West, Cass County, Minnesota, lying southerly of the following described line: Commencing at the Northeast Corner of said Southeast Quarter; thence South 0 degrees 16 minutes 32 seconds East along the east line of said Southeast Quarter a distance of 946.64 feet to the point of beginning of said line; thence South 89 degrees 43 minutes 28 seconds West along said line a distance of 2640 feet, more or less, to the west line of said Southeast Quarter and said line there ending. Subject to an easement for the township road over the easterly 33.00 feet thereof.

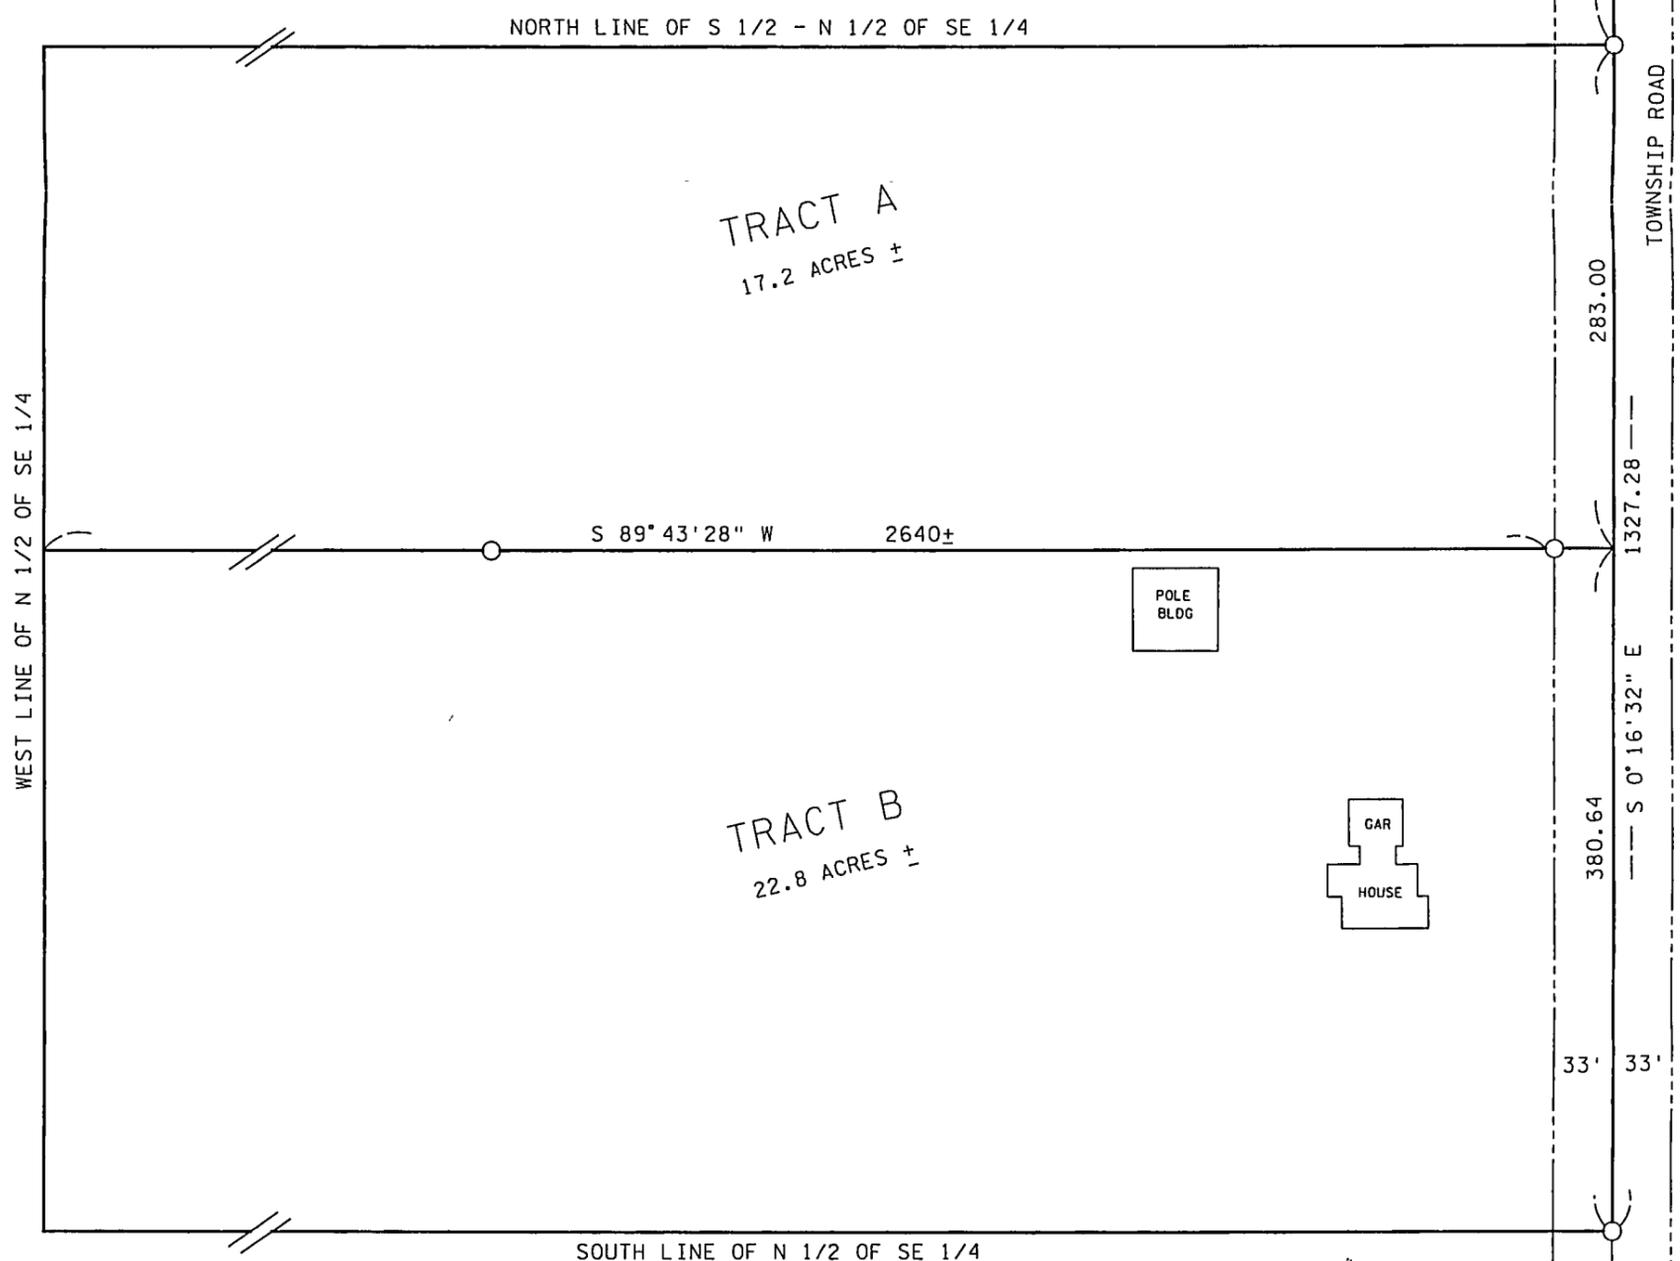

- INDICATES MONUMENT FOUND
 - INDICATES 1/2" PIPE SET WITH RLS CAP 11865
- BEARINGS ARE BASED ON ASSUMED DATUM

I hereby certify that this survey, plan, or report was prepared by me or under my direct supervision, and that I am a duly LICENSED LAND SURVEYOR under the laws of the State of Minnesota.

SE CORNER SECTION 11

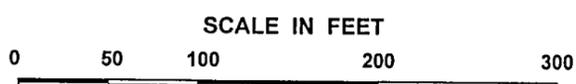

Date 5/29/2001 James W. Nielson
Licensed Land Surveyor
Minnesota License No. 11865