


CENTRAL MINNESOTA SURVEYING, INC.

411 LAUREL STREET, BRAINERD, MN 56401 (218) 829-1751

995816

PART OF THE NORTH 1120 FEET OF THE SOUTHEAST QUARTER OF THE NORTHEAST QUARTER, SECTION 16, TOWNSHIP 133, RANGE 31, CASS COUNTY, MINNESOTA.

FOR: GARY BRIGGS

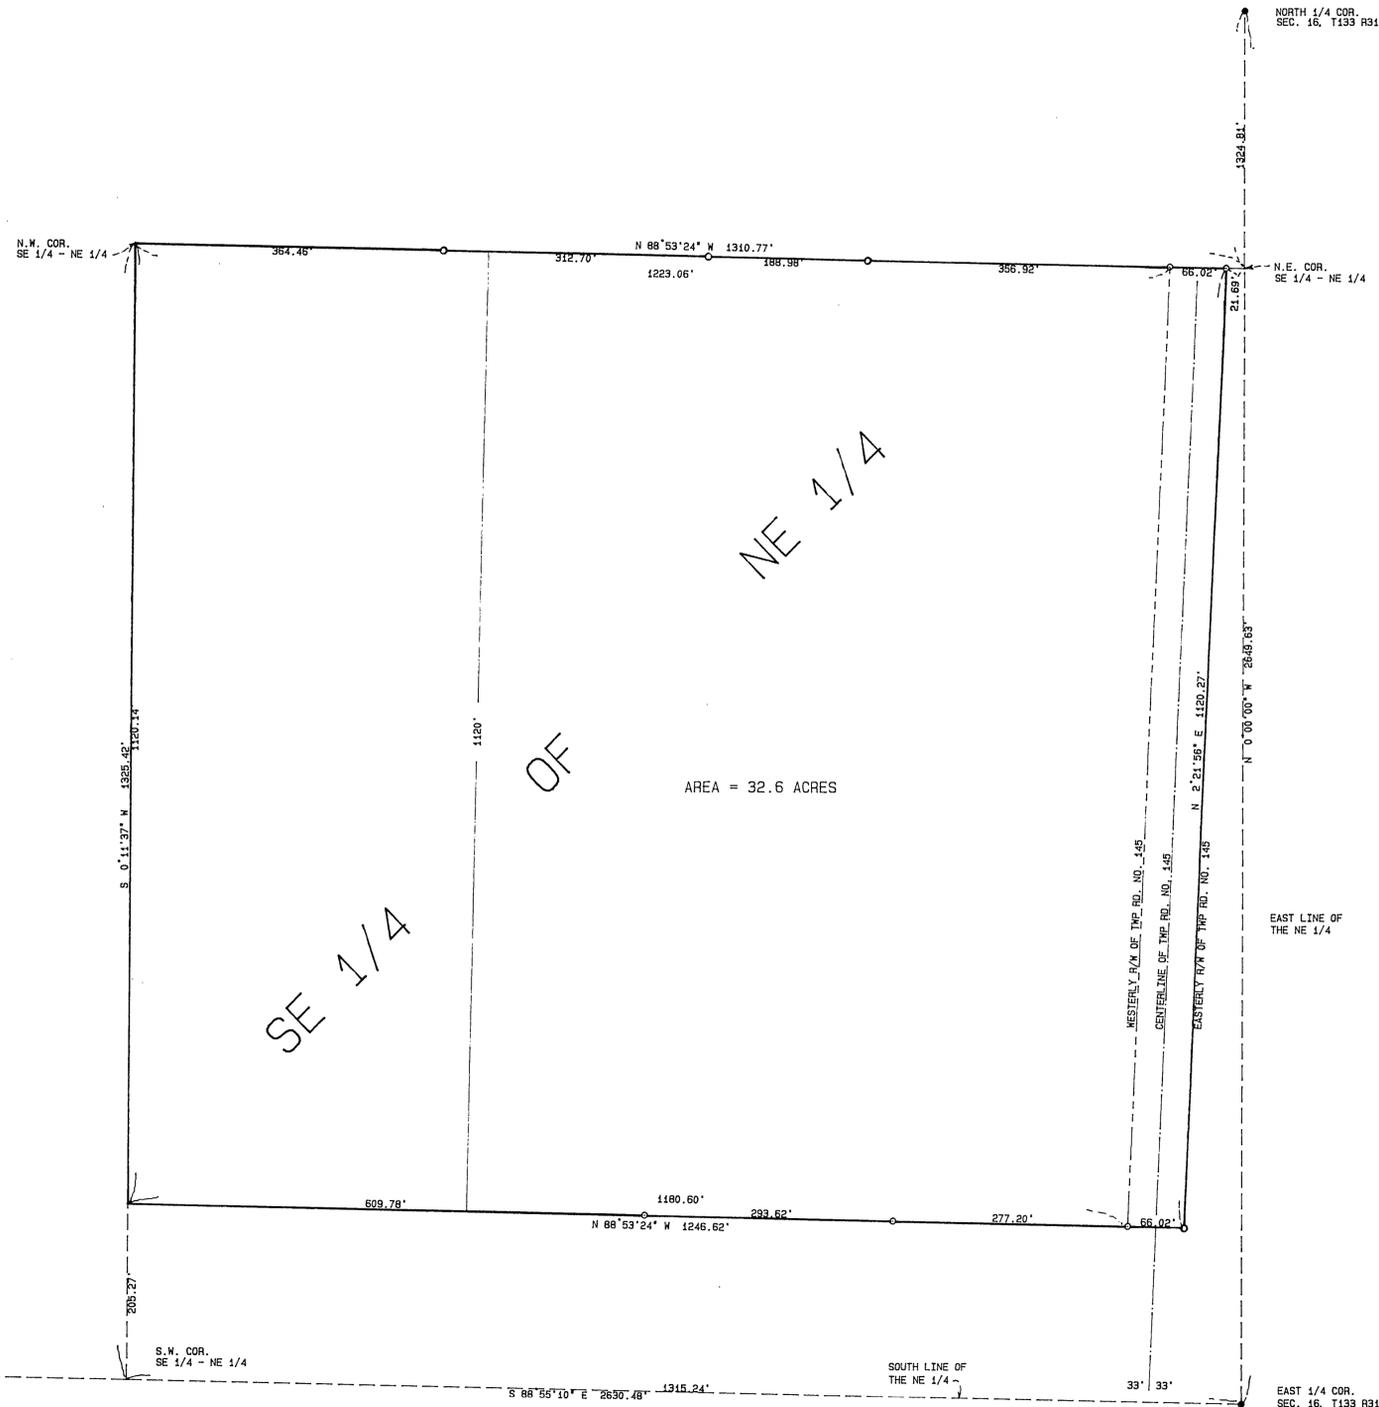

DESCRIPTION

The north 1120 feet of the Southeast Quarter of the Northeast Quarter of Section 16, Township 133, Range 31, Cass County, Minnesota except and less that part of said Southeast Quarter of the Northeast Quarter of Section 16 which lies easterly of the easterly right of way line of the Township Road as said Township Road is laid out and situated generally across the easterly portion of said Southeast Quarter of the Northeast Quarter.

Subject to right of way for Township Road.

I HEREBY CERTIFY THAT THIS SURVEY WAS PREPARED BY ME OR UNDER MY DIRECT SUPERVISION AND THAT I AM A DULY LICENSED LAND SURVEYOR UNDER THE LAWS OF THE STATE OF MINNESOTA.

Bruce Grivna
 BRUCE GRIVNA REG. NO. 17253 DATE: 4/23/99 BK 106, PG. 62 JOB NO. 995816

SCALE: 1 INCH = 100 FT.