


CERTIFICATE OF SURVEY

THE NORTHWEST QUARTER AND THAT PART OF THE NORTHEAST QUARTER
SECTION 9, TOWNSHIP 136 NORTH, RANGE 30 WEST
CASS COUNTY, MINNESOTA

FOR: KEVIN DOTY
245 COUNTY ROAD 39 NW
MONTICELLO, MN 55362

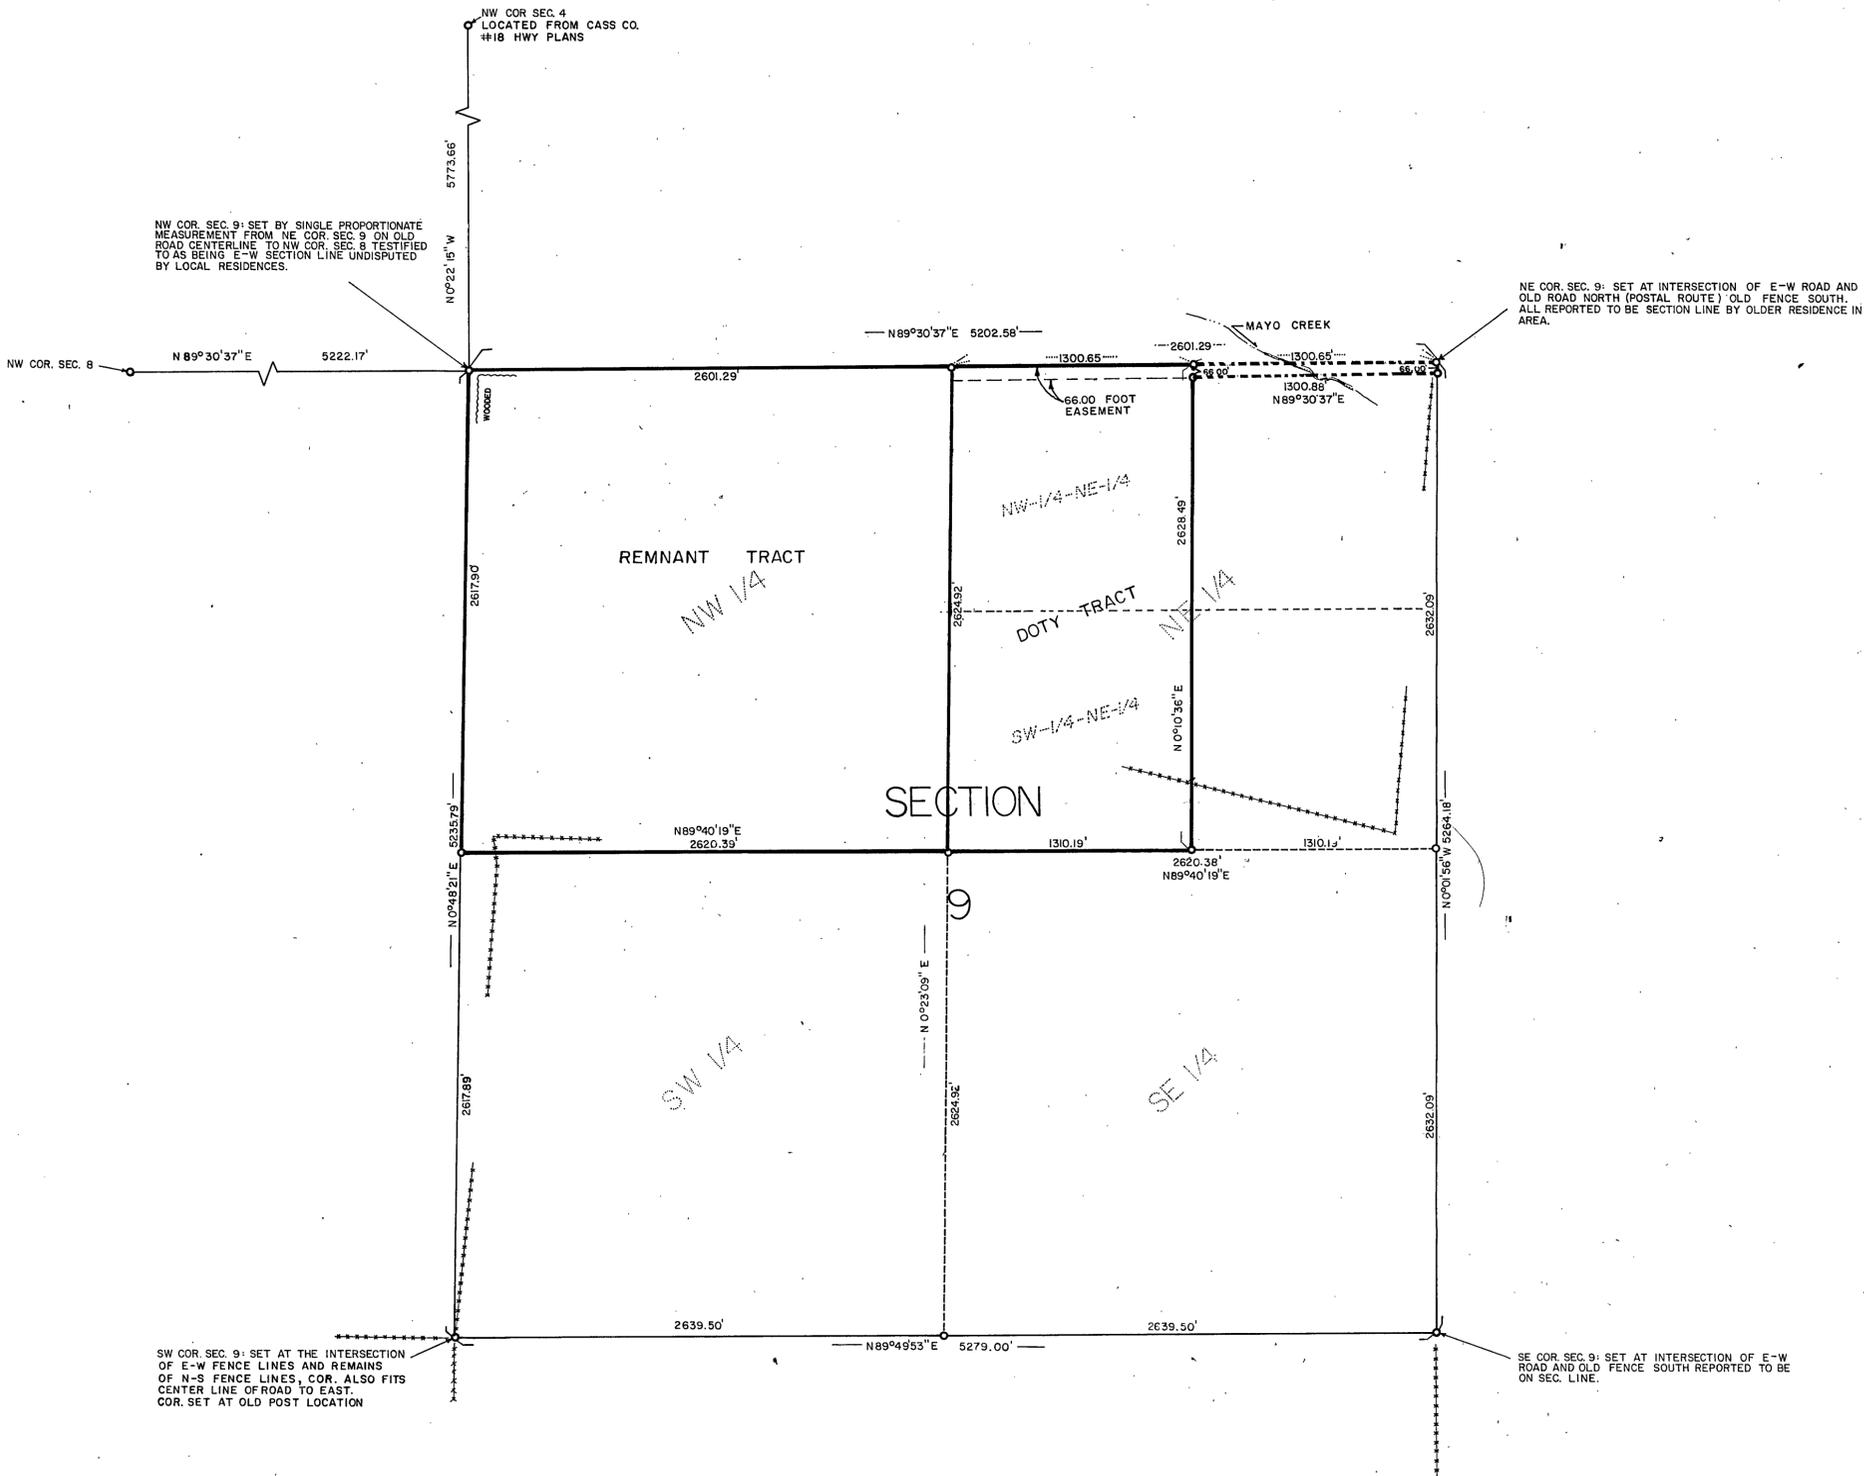

PROPOSED LEGAL DESCRIPTIONS

DOTY TRACT

The Northwest Quarter of the Northeast Quarter and the Southwest Quarter of the Northeast Quarter, Section 9, Township 136 North, Range 30 West, Cass County, Minnesota.

Subject to and together with an easement for ingress, egress, and utility purposes over, under, and across the North 66.00 feet of the Northeast Quarter of Section 9, Township 136 North, Range 30 West, Cass County, Minnesota.

Subject to easements, restrictions, and reservations of record.

REMNANT TRACT

The Northwest Quarter of Section 9, Township 136 North, Range 30 West, Cass County, Minnesota.

Together with a 66.00 foot wide easement for ingress, egress, and utility purposes over, under, and across the North 66.00 feet of the Northeast Quarter of Section 9, Township 136 North, Range 30 West, Cass County, Minnesota.

Subject to easements, restrictions, and reservations of record.



1"=500'



○ DENOTES IRONS SET
++++ FENCE

I HEREBY CERTIFY THAT THIS SURVEY, PLAN, SPECIFICATION OR REPORT WAS PREPARED BY ME OR UNDER MY DIRECT SUPERVISION AND THAT I AM A DULY REGISTERED ENGINEER OR LAND SURVEYOR UNDER THE LAWS OF THE STATE OF MINNESOTA.

Raymond A. Humbacher
DATE 3-30-81 REG. NO. 7452

Kevin Doty
9-30-98 RLS 17008

Landecker & Assoc, Inc. PEQUOT LAKES, MINN. 56472 PHONE (218) 568-4940 PLANNING ENGINEERING SURVEYING	DESIGNED BY <i>D.S.L.</i>	DATE 3-30-81	REVISIONS 12/27/83 BRG	BOOK 14 PAGE 26
	CHECKED BY <i>M.V.L.</i>	SCALE 7/30/84	FILE NO. 8101	
	DRAWN BY <i>K.M.</i>	HORIZ 1"=500'	SHEET 1	
	VERT			