

CERTIFICATE OF SURVEY

LEGAL DESCRIPTION FOR TRACT A:


That part of Government Lot 4, Section 6, Township 133 North, Range 30 West, Cass County, Minnesota that lies northerly and easterly of the following described line:
 Commencing at the southwest corner of said Government Lot 4; thence North 01 degree 48 minutes 37 seconds East, assumed bearing, 147.25 feet along the west line of said Government Lot 4 to the point of beginning of the line to be described; thence 108.35 feet easterly along a curve, not tangent to the last described course, concave northerly, having a radius of 360.00 feet, a central angle of 17 degrees 14 minutes 40 seconds, the chord of said curve bears South 70 degrees 06 minutes 04 seconds East; thence South 78 degrees 43 minutes 24 seconds East, tangent to the last described curve, 196.72 feet; thence South 89 degrees 58 minutes 09 seconds East 636.51 feet; thence North 85 degrees 32 minutes 05 seconds East 309.10 feet; thence South 00 degrees 08 minutes 54 seconds East 73.13 feet to the south line of said Government Lot 4 and said line there terminating.

LEGAL DESCRIPTION FOR TRACT B:

That part of Government Lot 6, Section 6, Township 133 North, Range 30 West, Cass County, Minnesota that lies easterly of the following described line:
 Commencing at the southeast corner of said Government Lot 6; thence North 01 degree 48 minutes 37 seconds East, assumed bearing, 147.25 feet along the east line of said Government Lot 6 to the point of beginning of the line to be described; thence 127.56 feet northwesterly along a curve, not tangent to the last described course, concave northeasterly, having a radius of 360.00 feet, a central angle of 20 degrees 18 minutes 08 seconds, the chord of said curve bears North 51 degrees 19 minutes 40 seconds West; thence North 41 degrees 10 minutes 36 seconds West, tangent to the last described curve, 330.14 feet; thence North 30 degrees 13 minutes 43 seconds West 58.23 feet; thence North 16 degrees 01 minute 31 seconds West 167.91 feet; thence North 18 degrees 49 minutes 42 seconds West 222.58 feet; thence North 19 degrees 32 minutes 21 seconds West 440.23 feet to the north line of said Government Lot 6 and said line there terminating.

I hereby certify that this survey was prepared by me or under my direct supervision and that I am a duly Licensed Land Surveyor under the laws of the State of Minnesota.

Bruce Griva 6/25/02
 Bruce Griva, R.L.S. Date
 License No. 17253

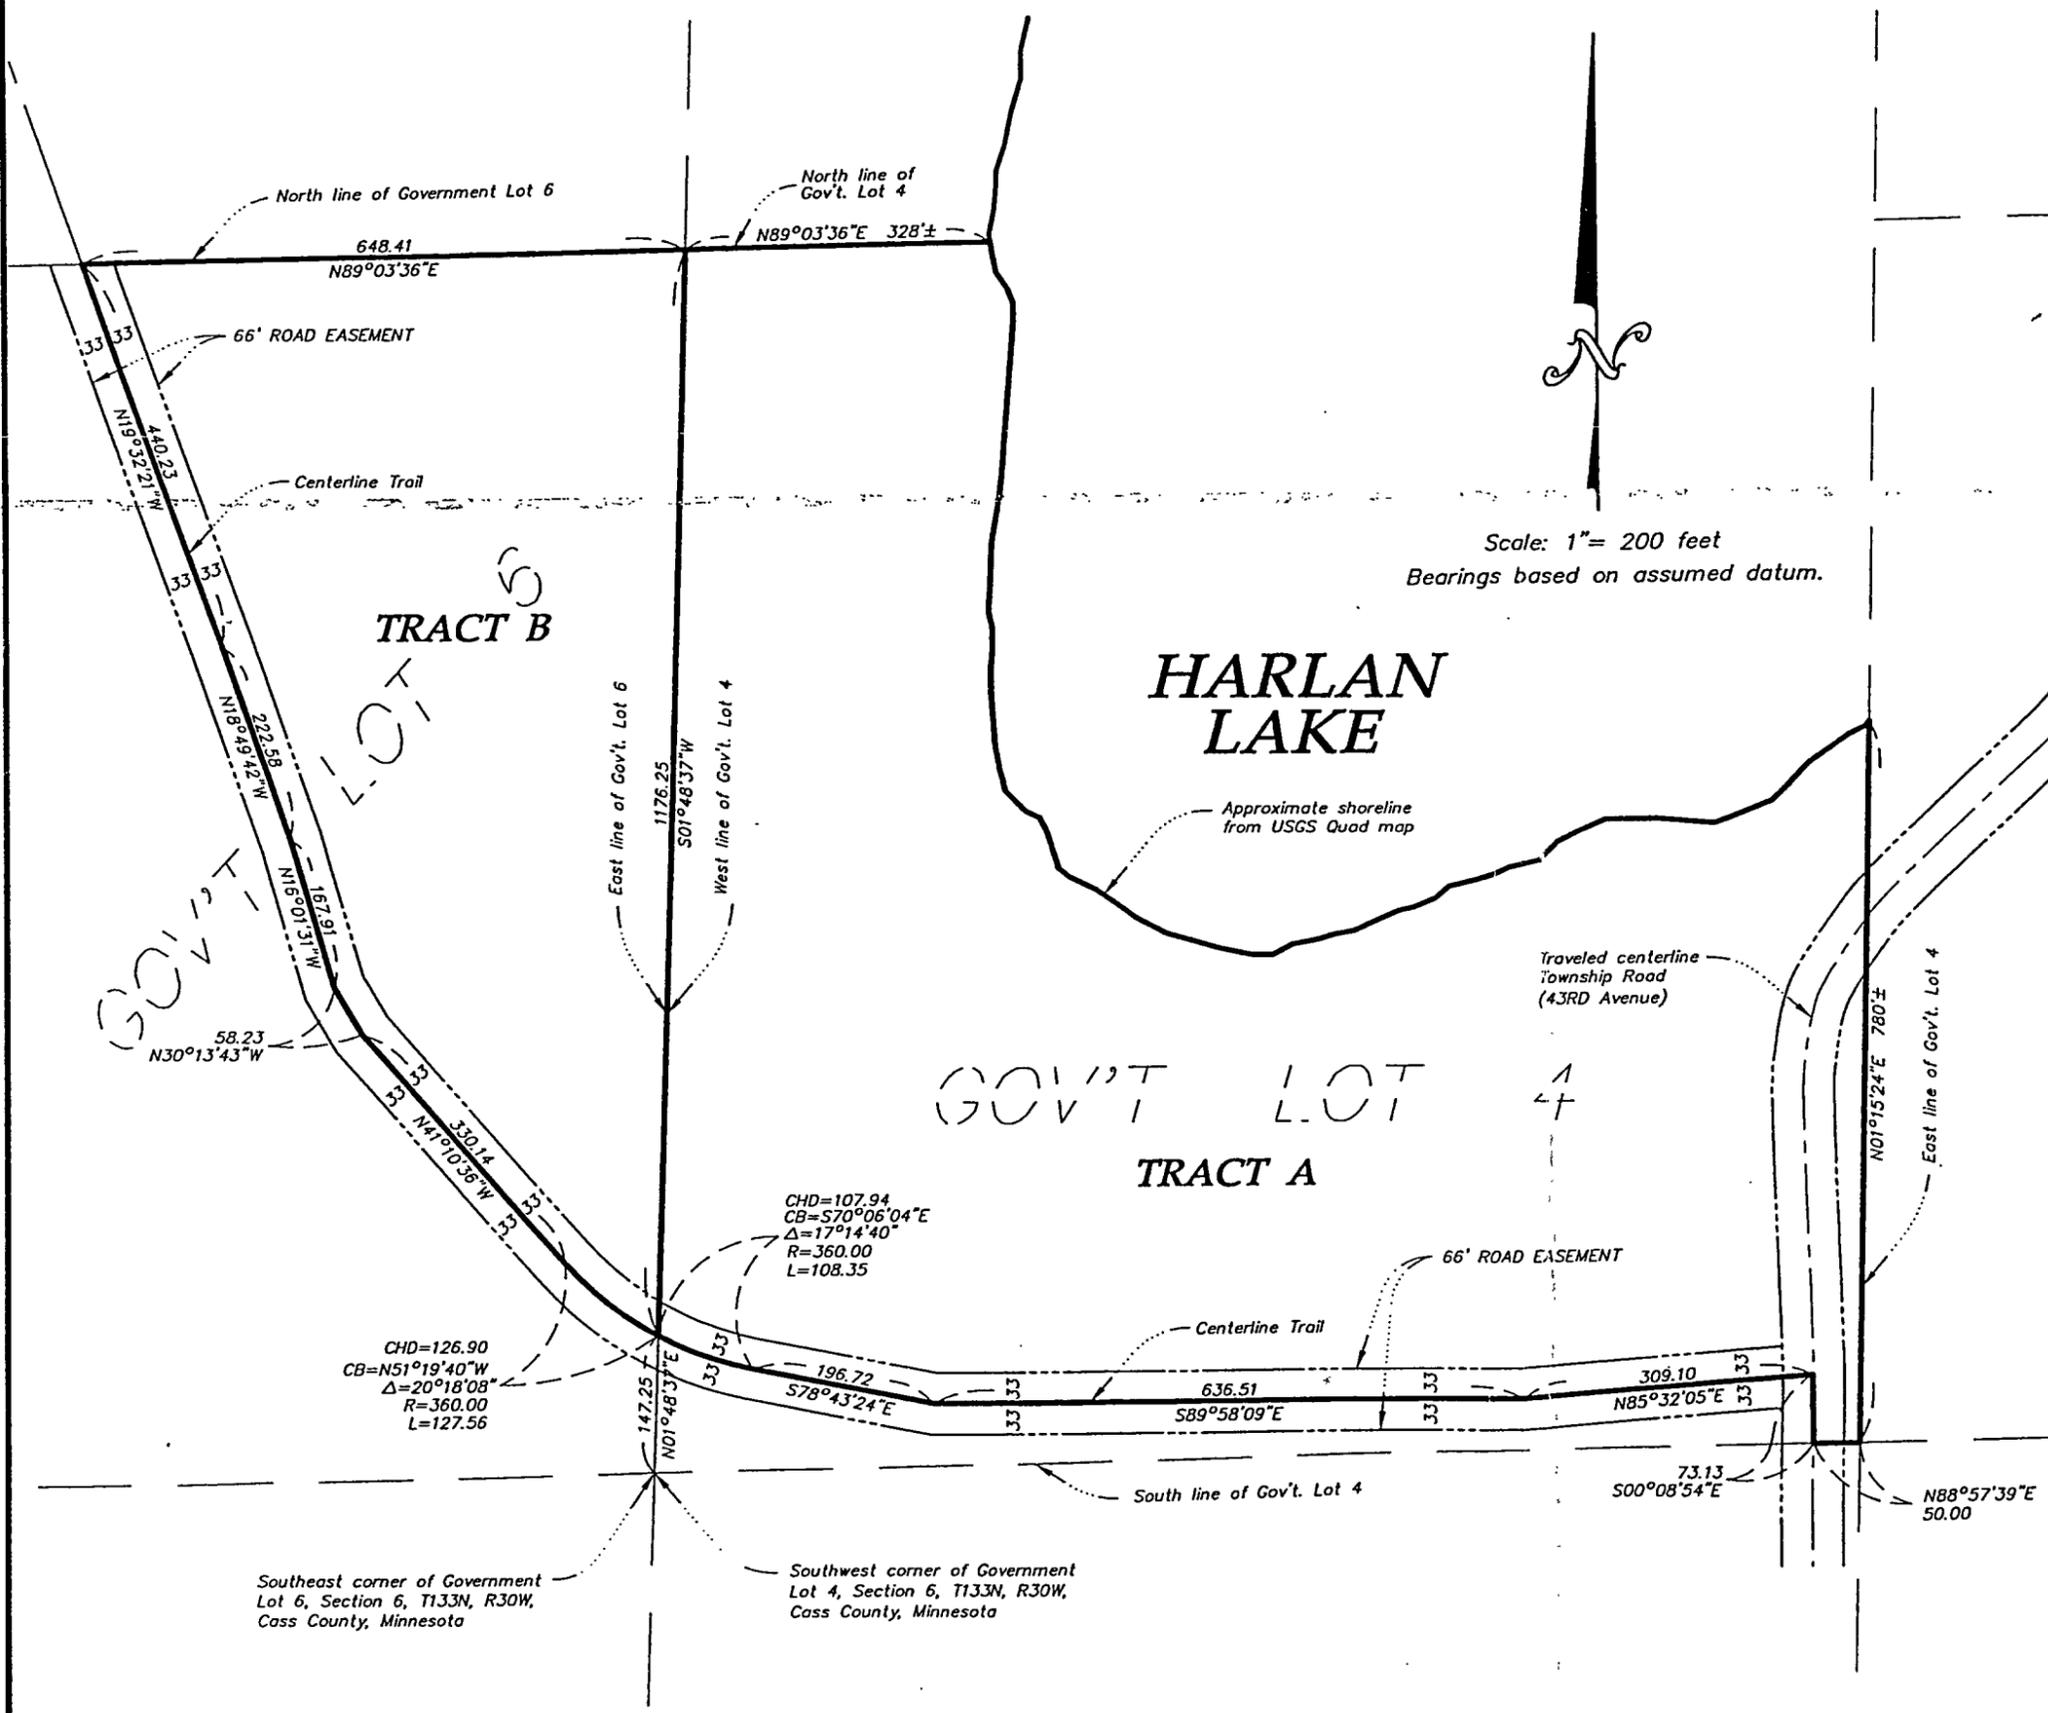

Scale: 1" = 200 feet
 Bearings based on assumed datum.

REQUESTED BY:

BRIAN BACHMAN

Central Minnesota Surveying
 A division of Westwood Professional Services, Inc.
 411 Laurel Street
 Brainerd, MN 56401 (218) 829-1751

Drawn by: KPM Date: 6/25/02 Job No: 27645 Book XX/ Page XX