


- Courthouse Copy -

# CERTIFICATE OF SURVEY


Part of the Southeast Quarter of the Southeast Quarter of Section 12, Township 133 North, Range 30 West, Cass County, Minnesota.

**TRACT A:** The Southeast Quarter of the Southeast Quarter of Section 12, Township 133 North, Range 30 West, Cass County, Minnesota; EXCEPT the east 400.00 feet of the north 500.00 feet of the south 916.00 feet of said Southeast Quarter of the Southeast Quarter; EXCEPT the south 416.00 feet of said Southeast Quarter of the Southeast Quarter and EXCEPT the north 208.75 feet of the east 208.75 feet of said Southeast Quarter of the Southeast Quarter. Together with a 66.00 foot easement for road and utility purposes over the southerly 66.00 feet of the east 400.00 feet of the north 500.00 feet of the south 916.00 feet of said Southeast Quarter of the Southeast Quarter. Subject to an easement for road purposes over the easterly 33.00 feet of the above described tract. Subject to reservations, restrictions and other easements of record, if any.

**TRACT B:** The east 400.00 feet of the north 500 feet of the south 916.00 feet of the Southeast Quarter of the Southeast Quarter of Section 12, Township 133 North, Range 30 West, Cass County, Minnesota. Subject to an easement for road purposes over the easterly 33.00 feet of the above described property. Subject to an easement for road and utility purposes over the southerly 66.00 feet of the above described tract. Subject to reservations, restrictions and other easements of record, if any.

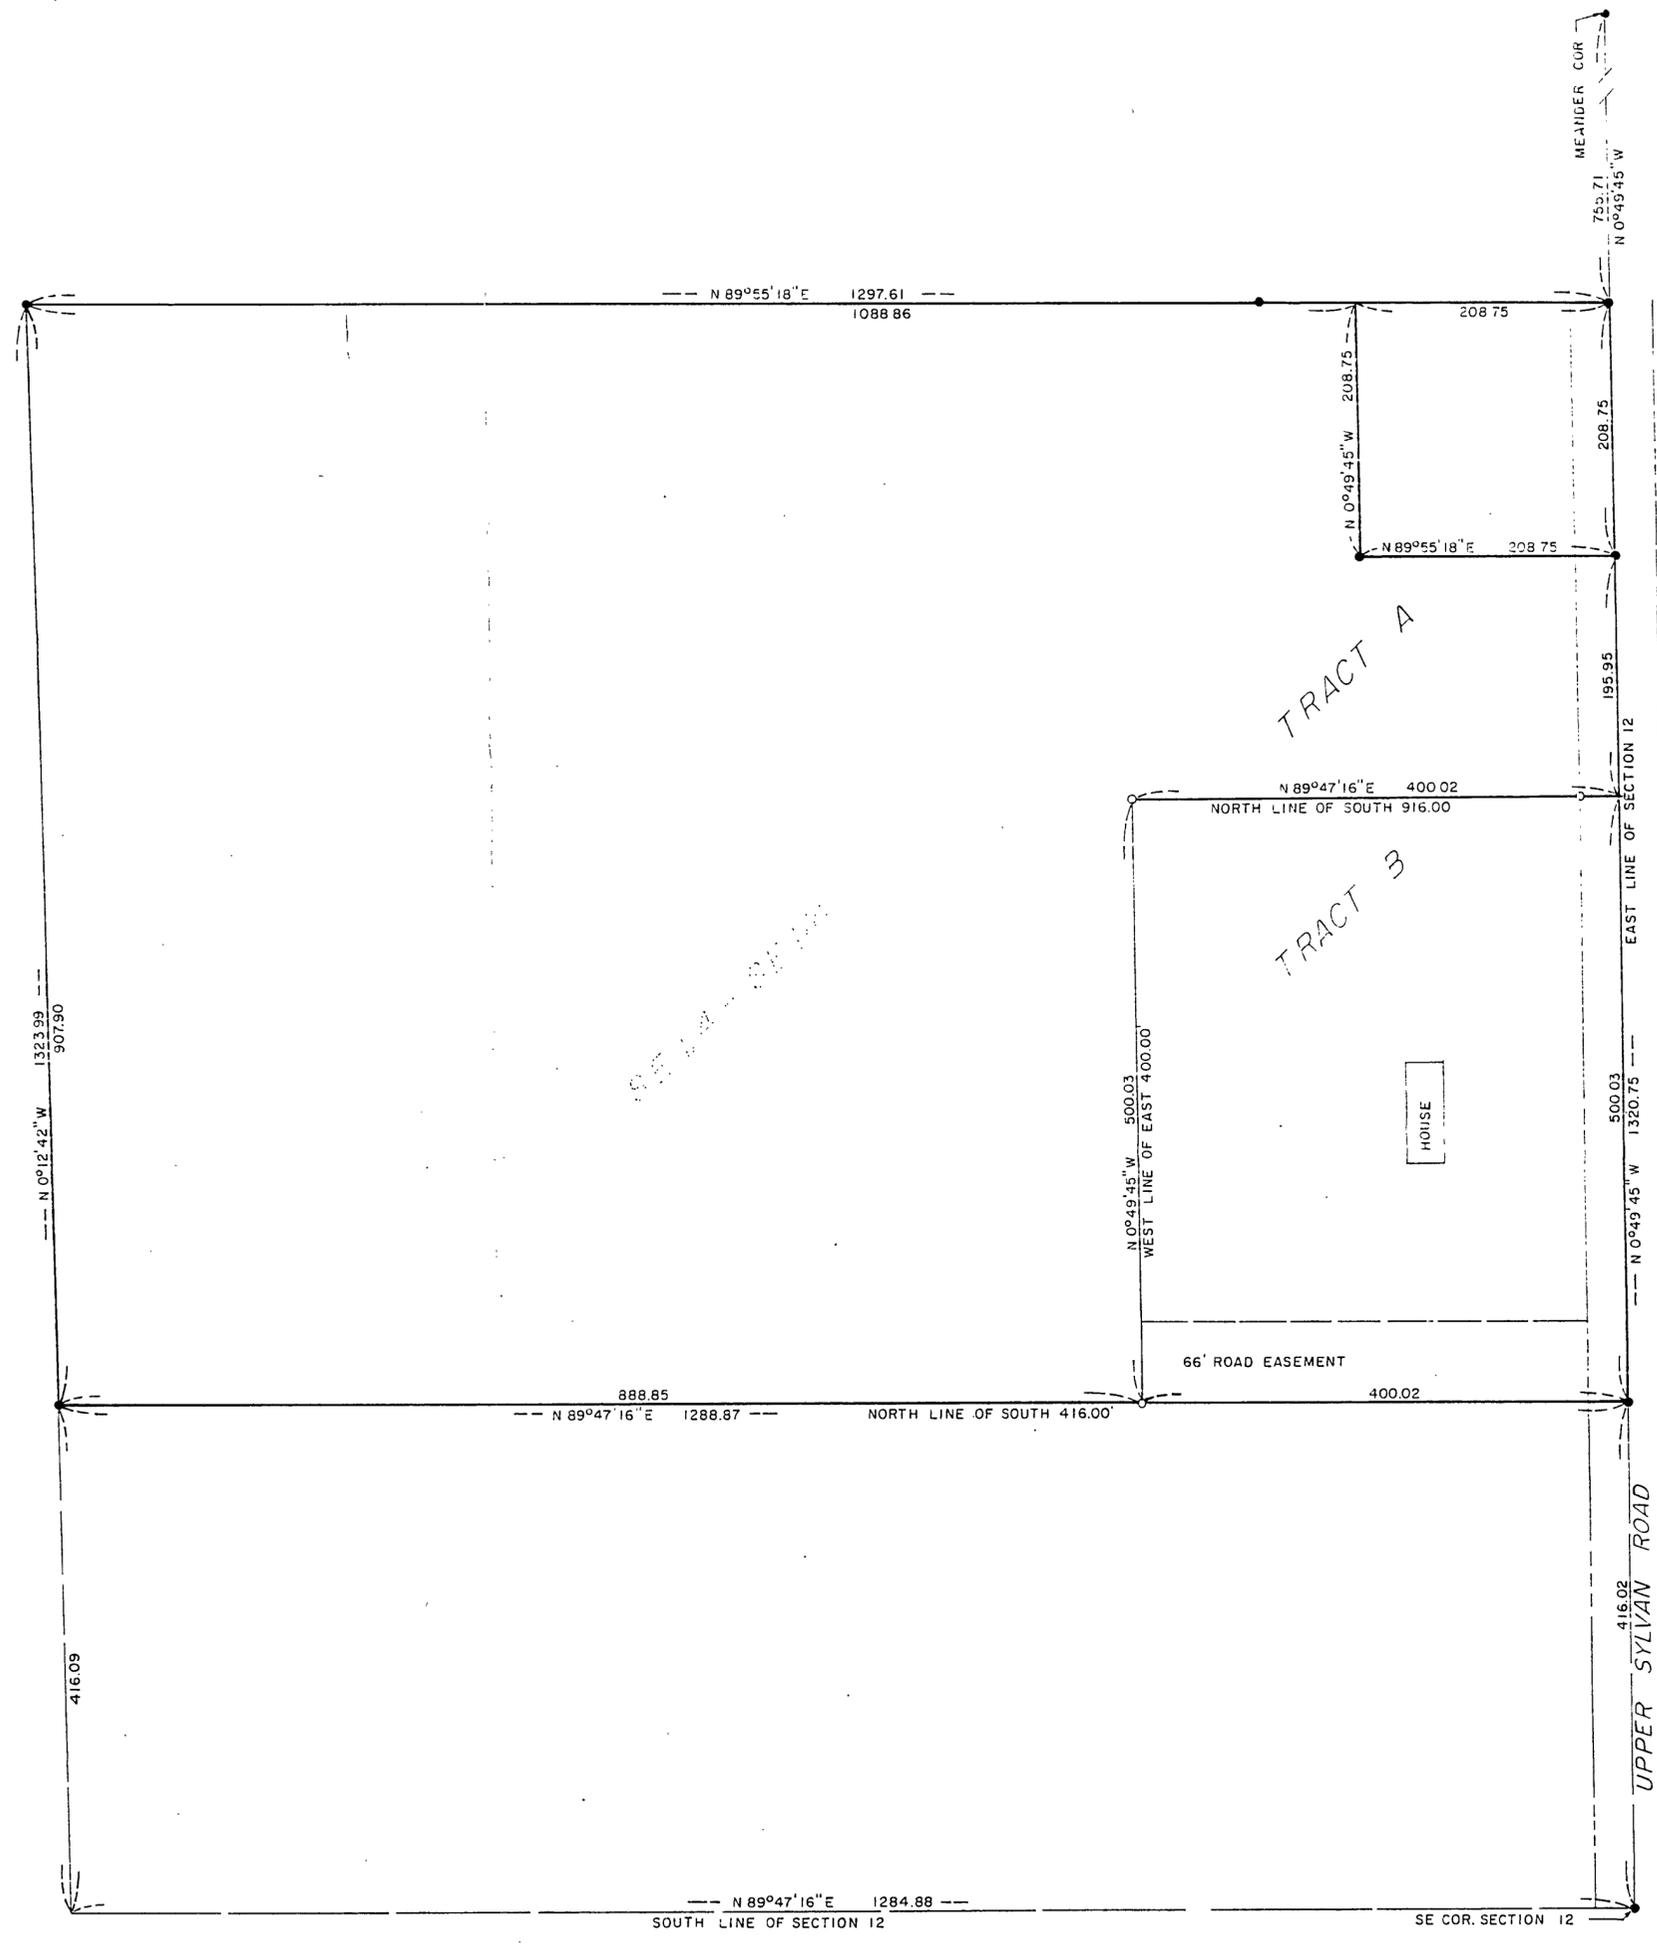

● INDICATES MONUMENT FOUND  
 ○ INDICATES 1/2" PIPE SET, RLS CAP 11865  
 BEARINGS ARE BASED ON CASS COUNTY COORDINATE SYSTEM

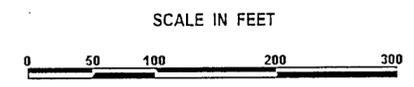

I hereby certify that this survey, plan, or report was prepared by me or under my direct supervision, and that I am a duly LICENSED LAND SURVEYOR under the laws of the State of Minnesota.

*James W. Nieland*  
 Licensed Land Surveyor  
 Minnesota License No. 11865  
 Date 2/4/2000