
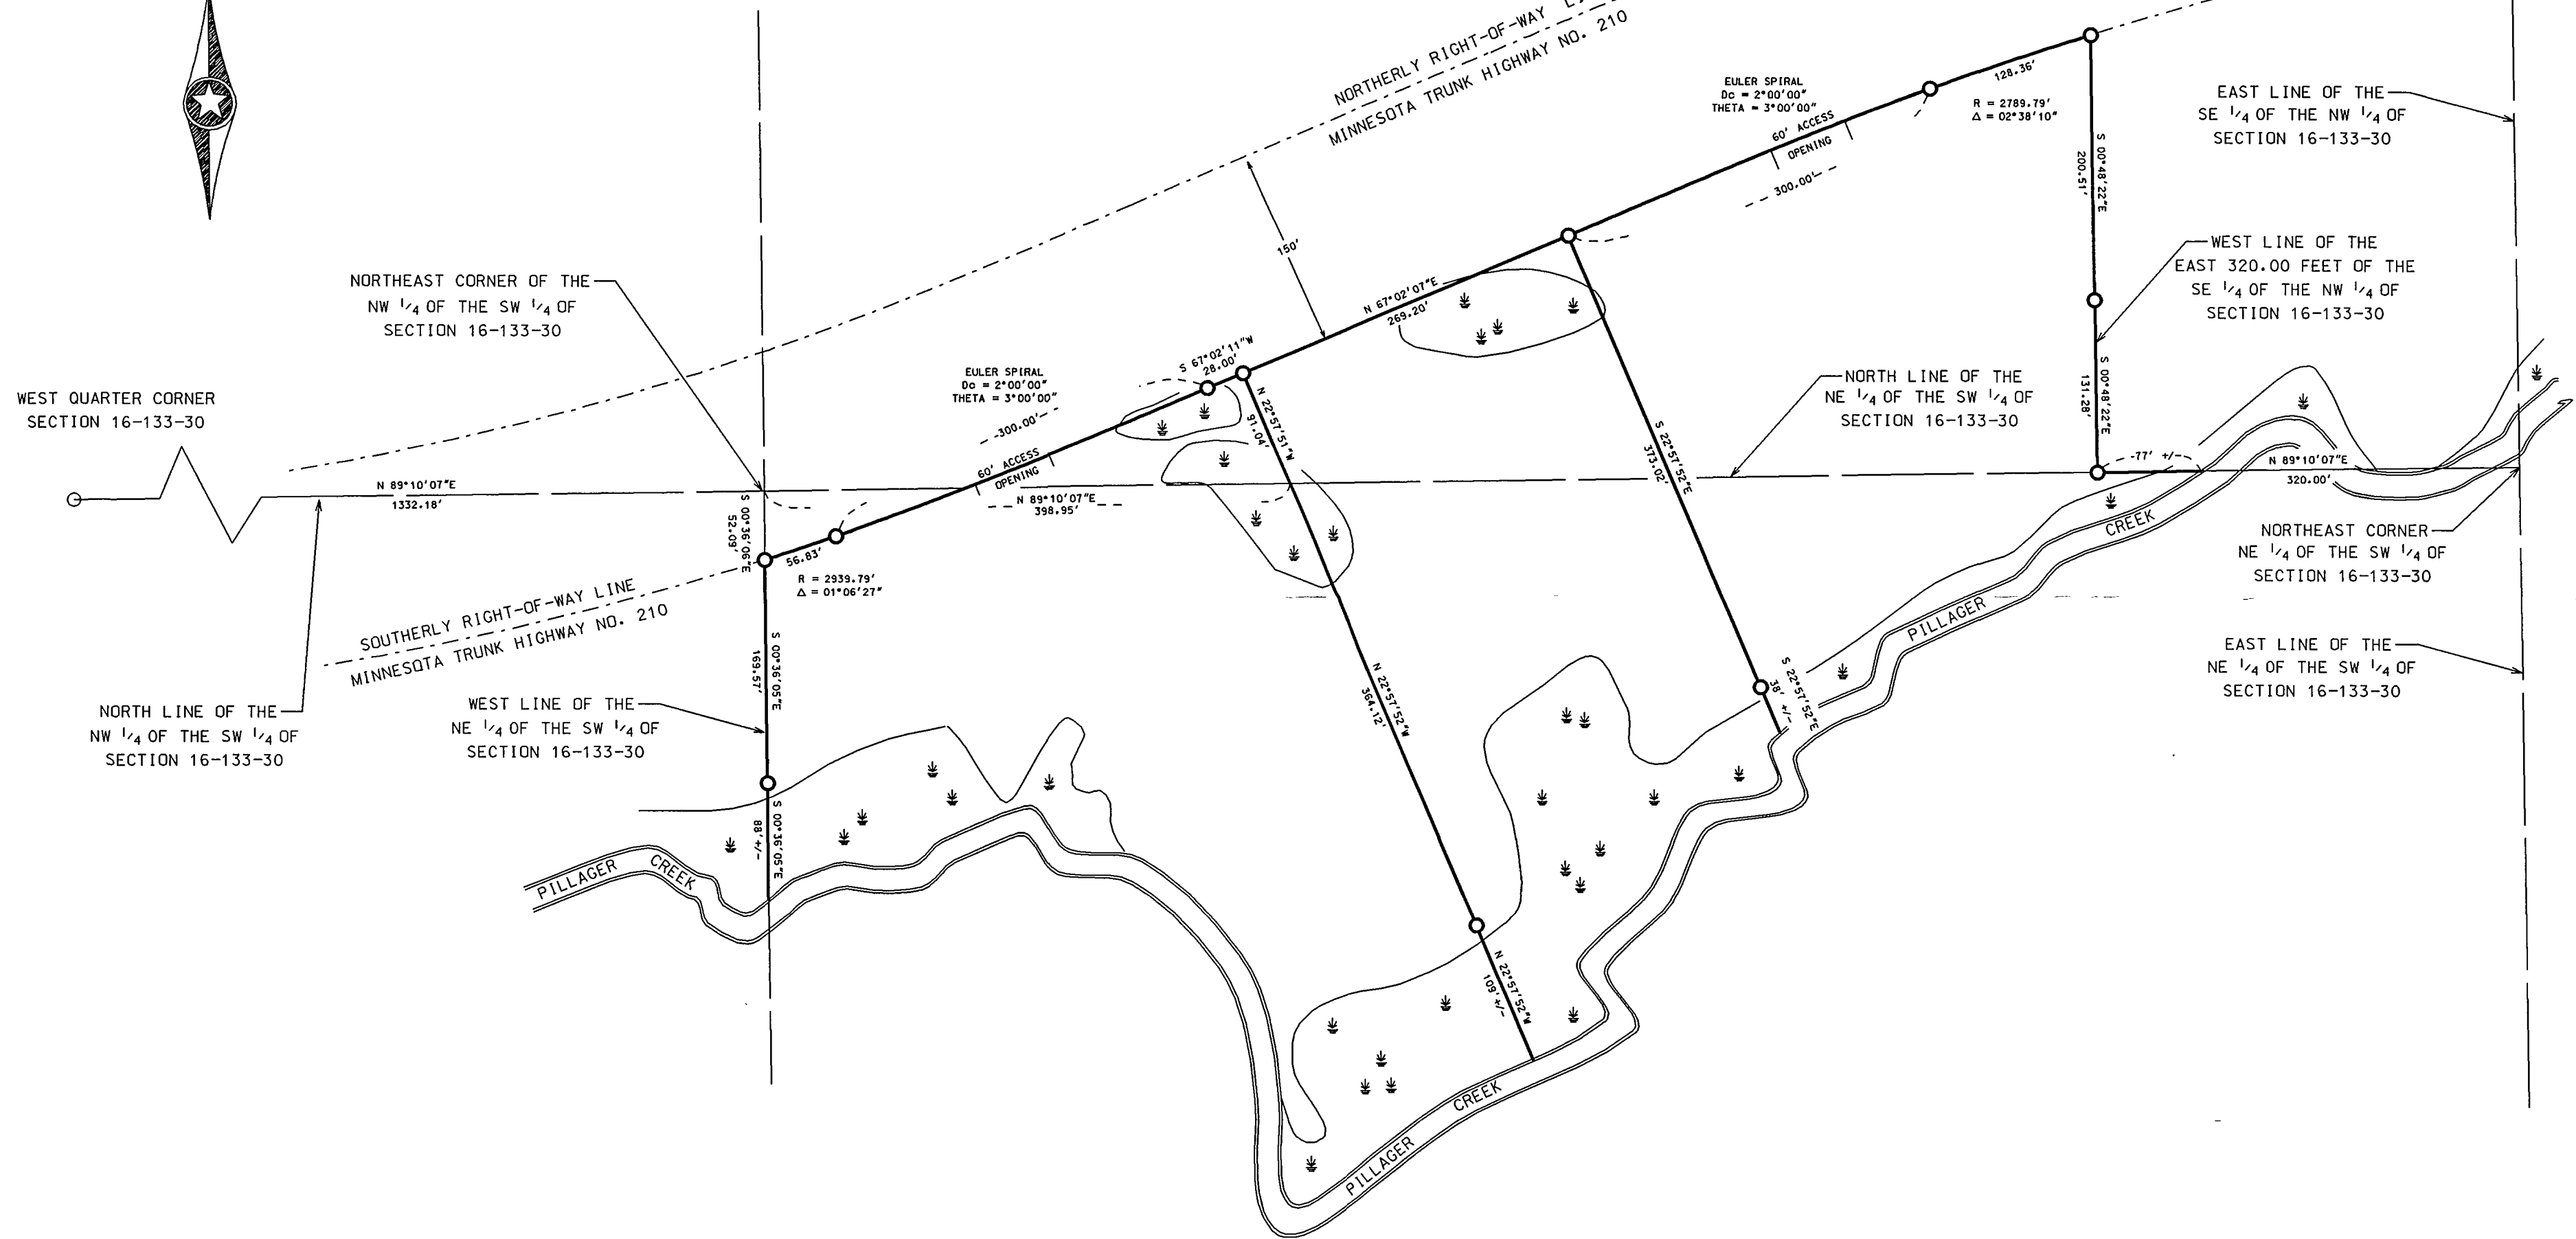


CERTIFICATE OF SURVEY

PART OF THE SOUTHEAST 1/4 OF THE NORTHWEST 1/4 AND,
PART OF THE NORTHEAST 1/4 OF THE SOUTHWEST 1/4 OF
SECTION 16, TOWNSHIP 133 NORTH, RANGE 30 WEST,
CASS COUNTY, MINNESOTA.

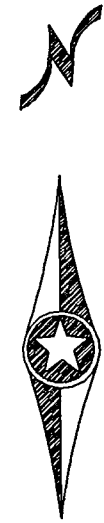

- = IRON MONUMENT FOUND IN PLACE
- = IRON MONUMENT SET, MARKED RLS 23668

ORIENTATION OF THIS BEARING SYSTEM IS
THE NORTH AMERICAN DATUM OF 1983

SCALE : 1 INCH = 100 FEET



I HEREBY CERTIFY THAT THIS SURVEY WAS PREPARED
BY ME OR UNDER MY DIRECT SUPERVISION, AND THAT
I AM A DULY LICENSED LAND SURVEYOR UNDER THE
LAWS OF THE STATE OF MINNESOTA.

James Kramer 8-4-99
JAMES KRAMER, LAND SURVEYOR
MINNESOTA REGISTRATION NO. 23668