


Bluff Survey

Part of Lot 54,
CARLYON'S SYLVAN PARK,
 Cass County, Minnesota.

326.41

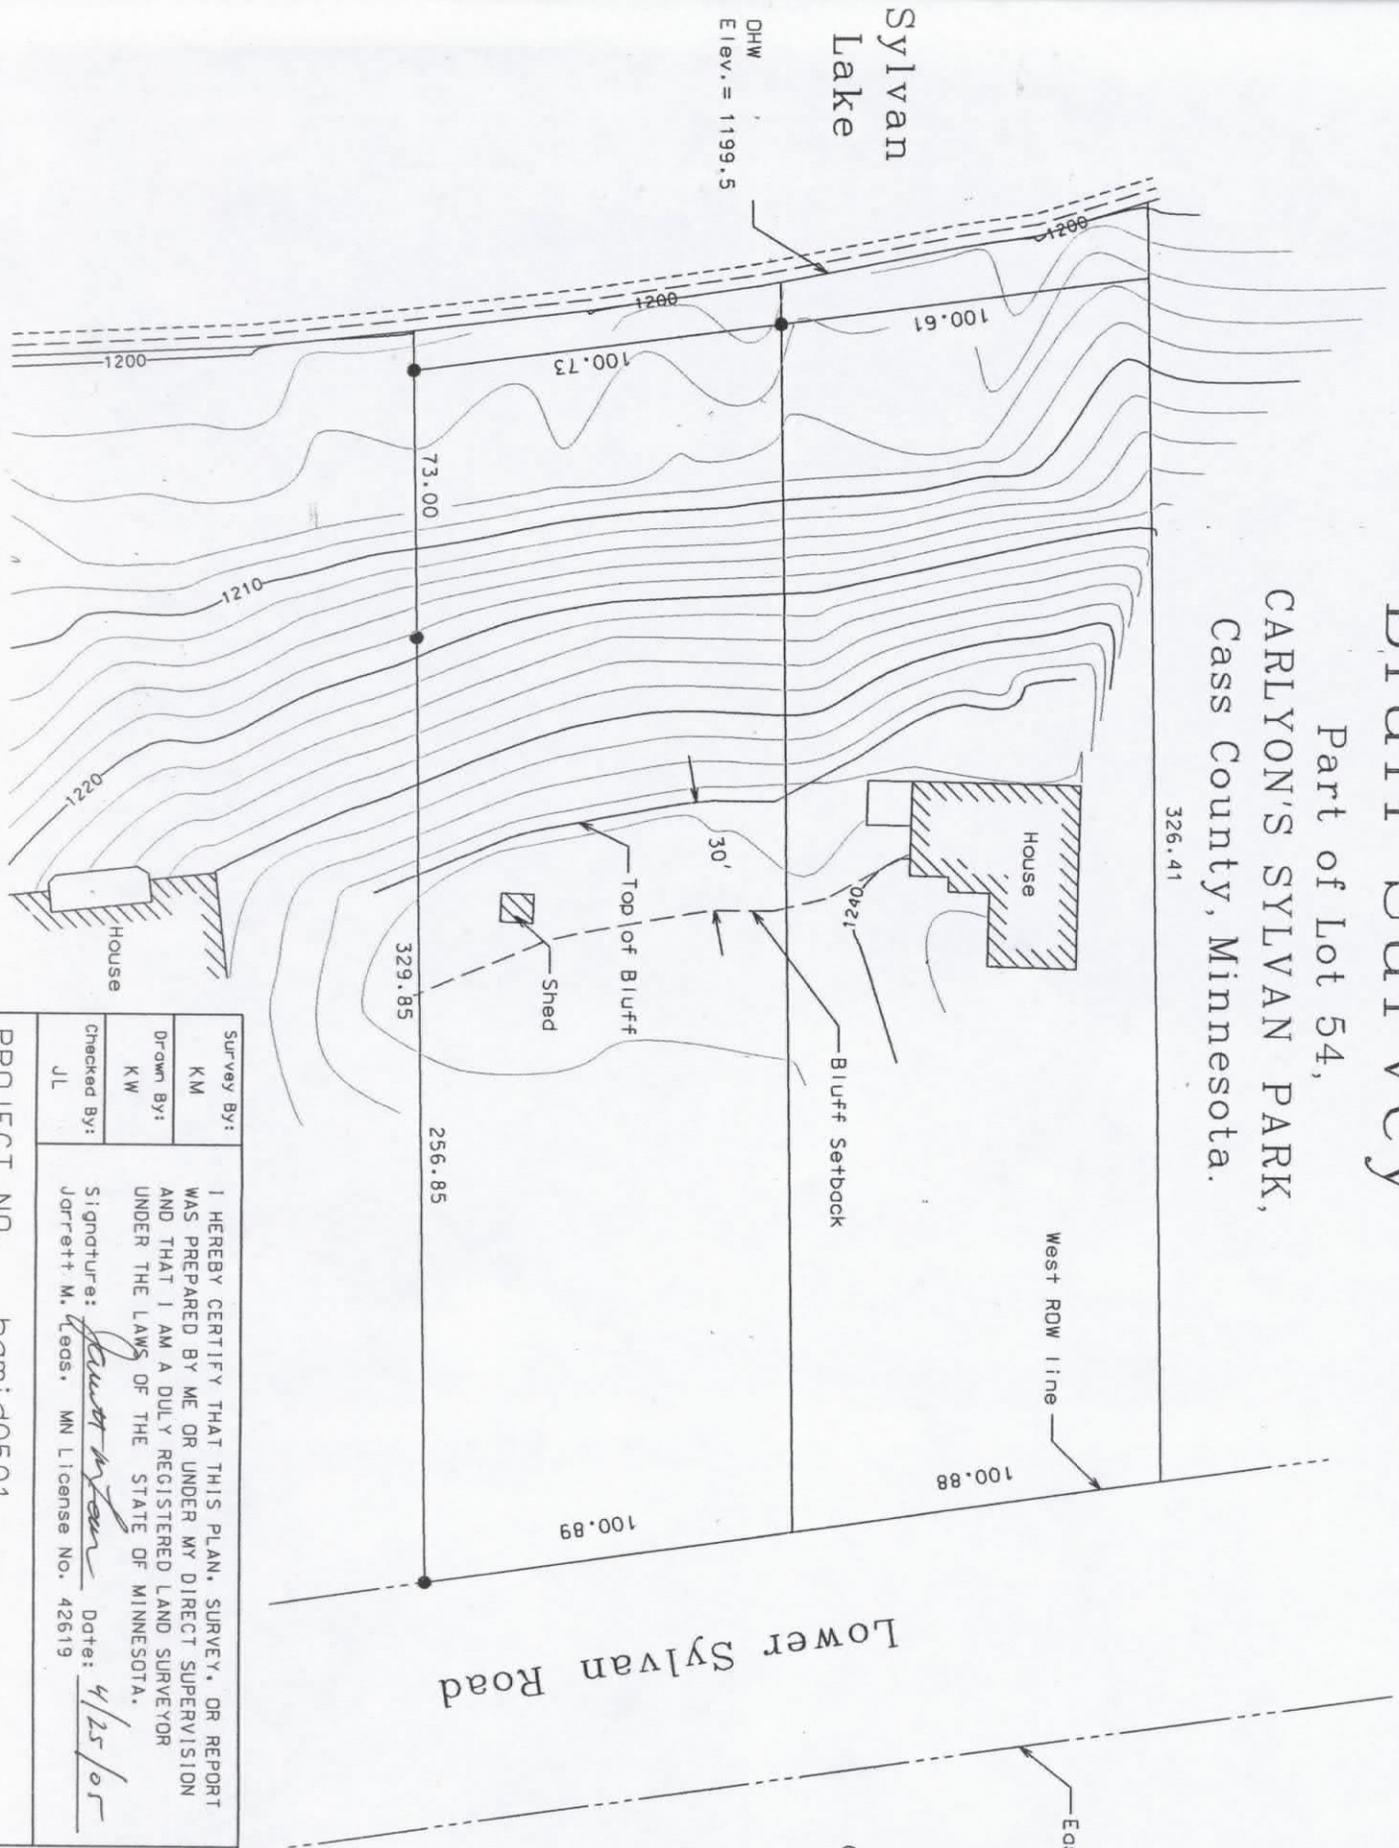

RECEIVED
 MAY 05 2005



Boundary lines are taken from a previous survey Jim Nielsen in 1997

Survey By:	KM
Drawn By:	KW
Checked By:	JL

I HEREBY CERTIFY THAT THIS PLAN, SURVEY, OR REPORT WAS PREPARED BY ME OR UNDER MY DIRECT SUPERVISION AND THAT I AM A DULY REGISTERED LAND SURVEYOR UNDER THE LAWS OF THE STATE OF MINNESOTA.

Signature: *James M. Leas* Date: *4/25/05*
 James M. Leas, MN License No. 42619

KRAMER · LEAS · DE
 LAND SURVEYING SERVICE

P.O. BOX 2030
 St. Cloud, MN 56302-2030
 (320) 259-1266

P.O. BOX 2687
 Baxter, MN 56303
 (218) 829-5333

PROJECT NO. hamid0501

www.klcland.com