



CERTIFICATE OF SURVEY

OF
A PART OF

THE SOUTHWEST 1/4 SOUTHEAST 1/4 SECTION 9, T133N, R29W,
CASS COUNTY, MINNESOTA

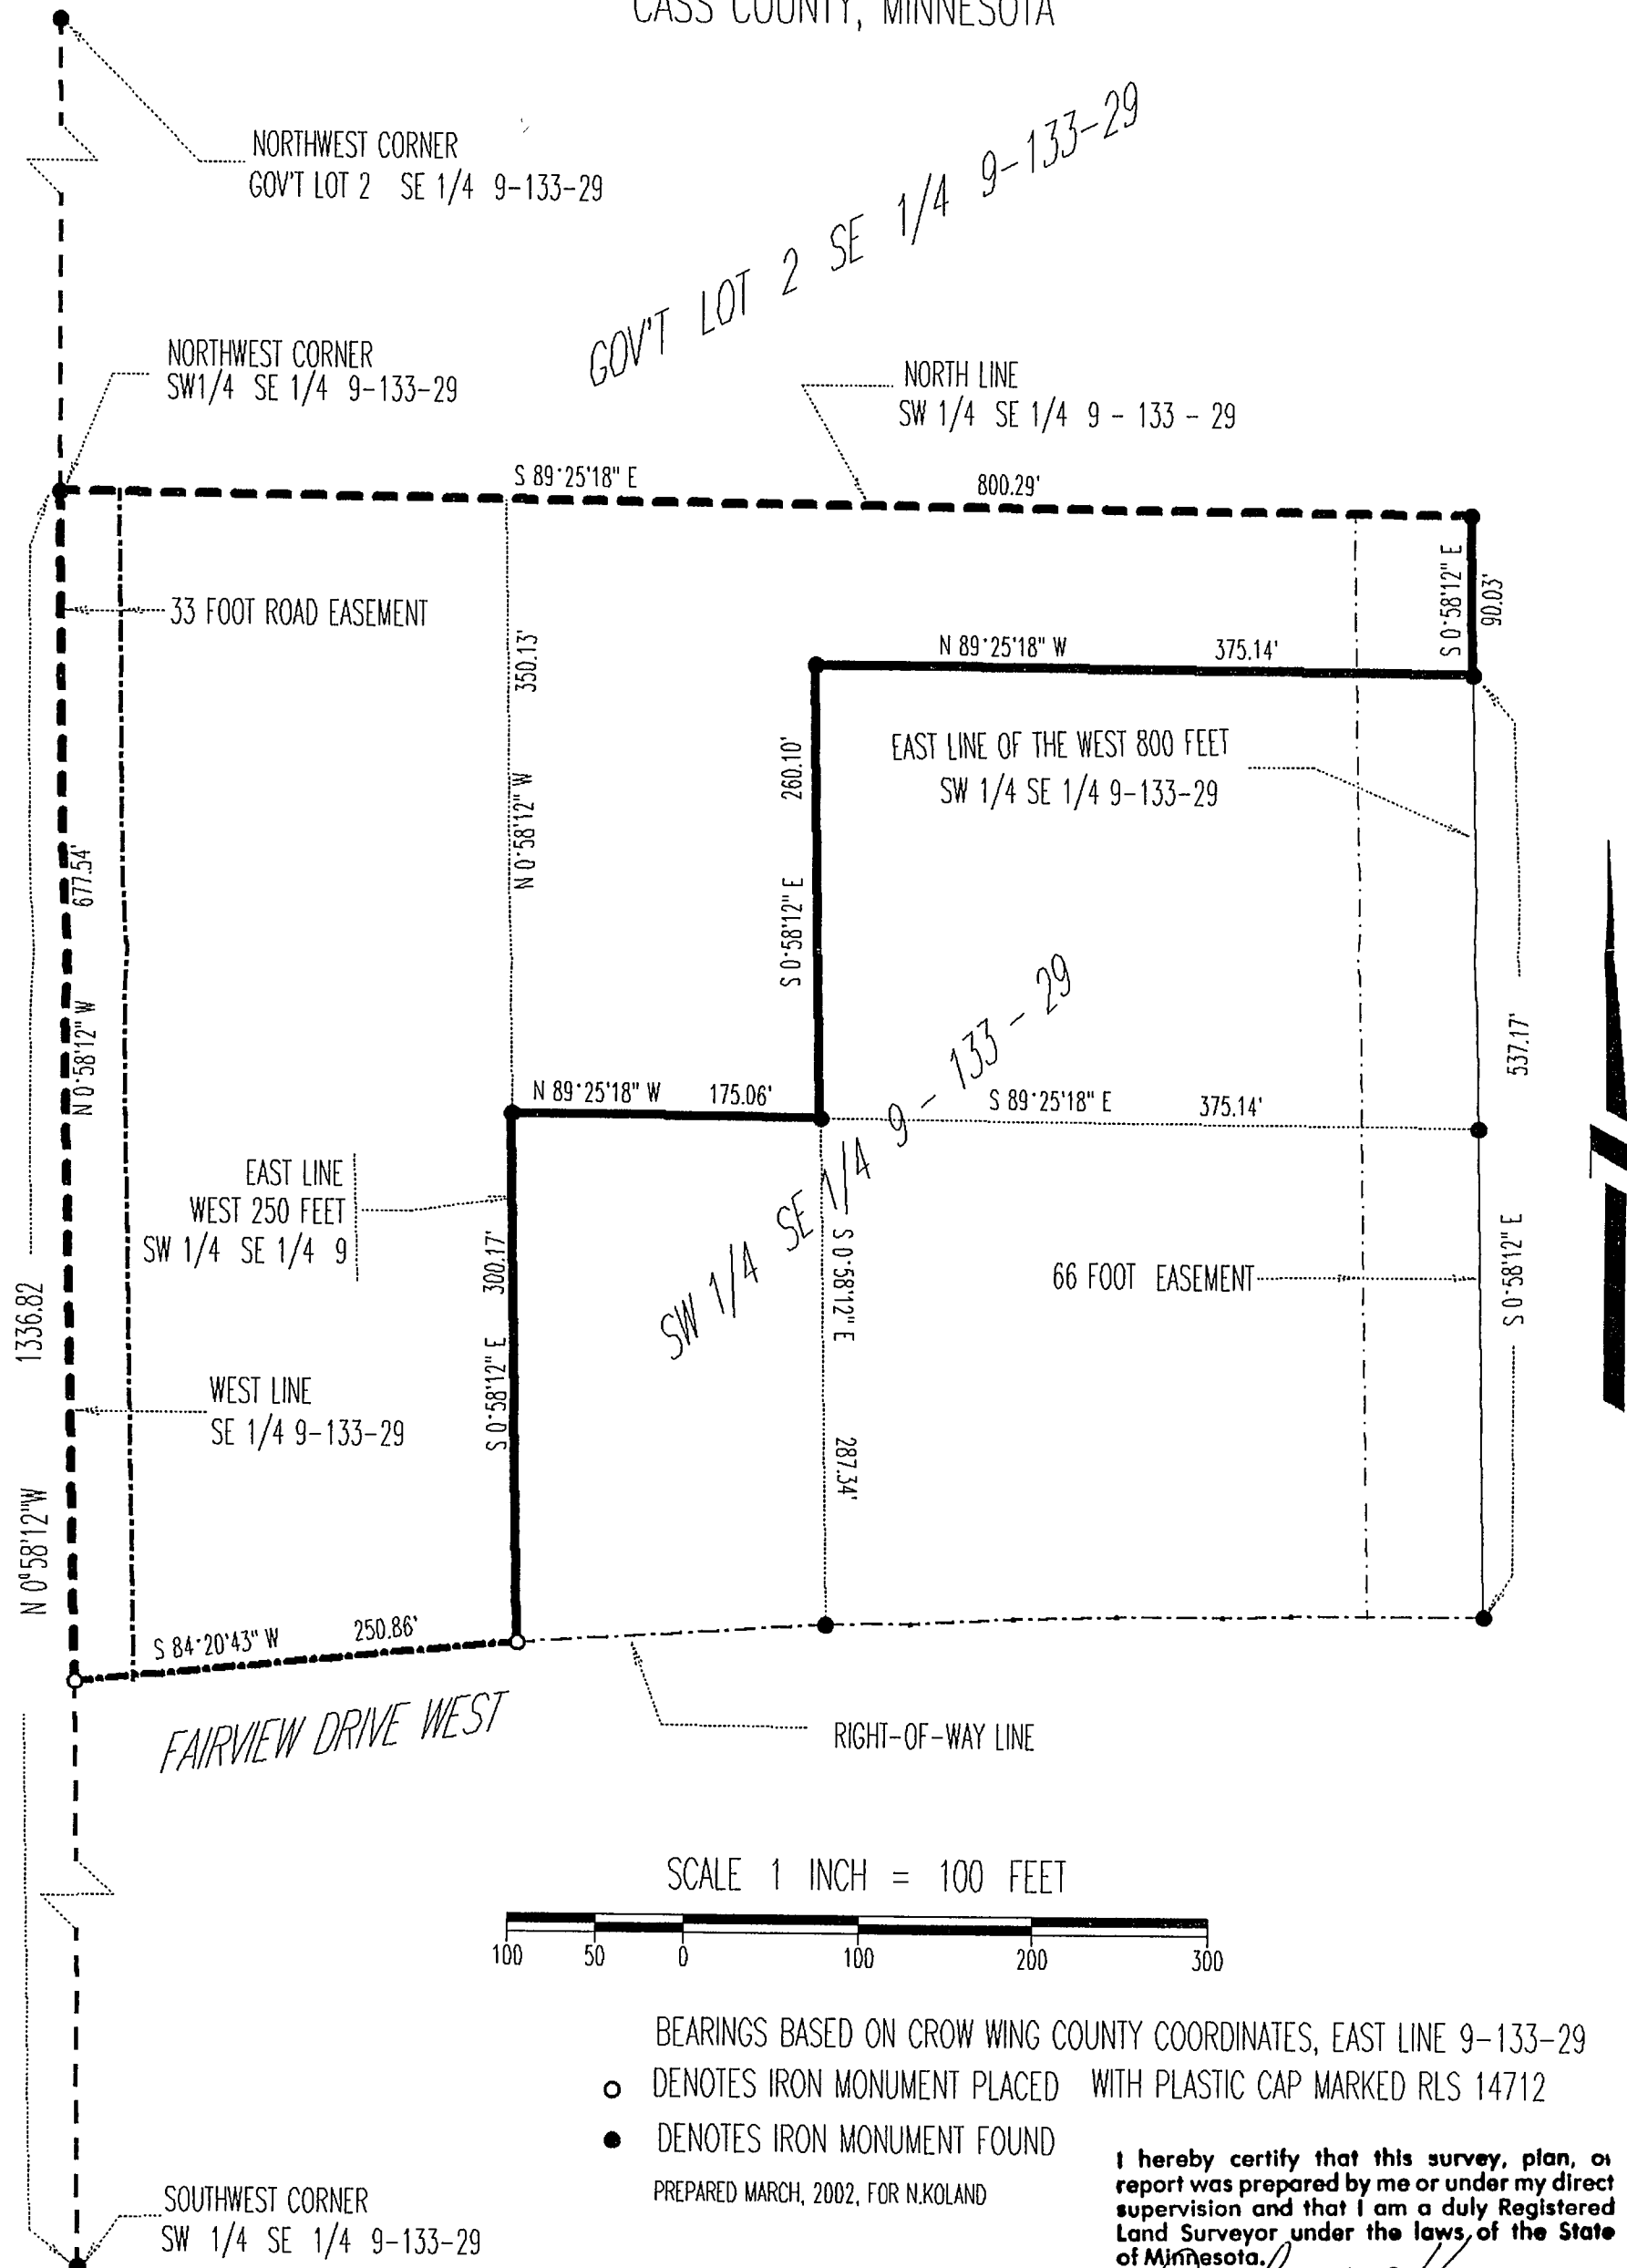

SCALE 1 INCH = 100 FEET

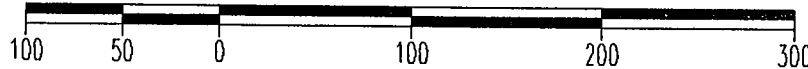

BEARINGS BASED ON CROW WING COUNTY COORDINATES, EAST LINE 9-133-29

- DENOTES IRON MONUMENT PLACED WITH PLASTIC CAP MARKED RLS 14712
- DENOTES IRON MONUMENT FOUND

PREPARED MARCH, 2002, FOR N.KOLAND

I hereby certify that this survey, plan, or report was prepared by me or under my direct supervision and that I am a duly Registered Land Surveyor under the laws of the State of Minnesota.

John W. Hansen
Date 3-29-02 Registration No. 14712