


CERTIFICATE of SURVEY FOR C.M. HOULE & JAMES A. McCLOSKEY

BEING PART OF THE NE $\frac{1}{4}$ NE $\frac{1}{4}$, SECTION 23, AND THE NORTH 700 FEET
OF GOVERNMENT LOT 6, SECTION 24, T.142N., R.26W.
CASS COUNTY, MINNESOTA

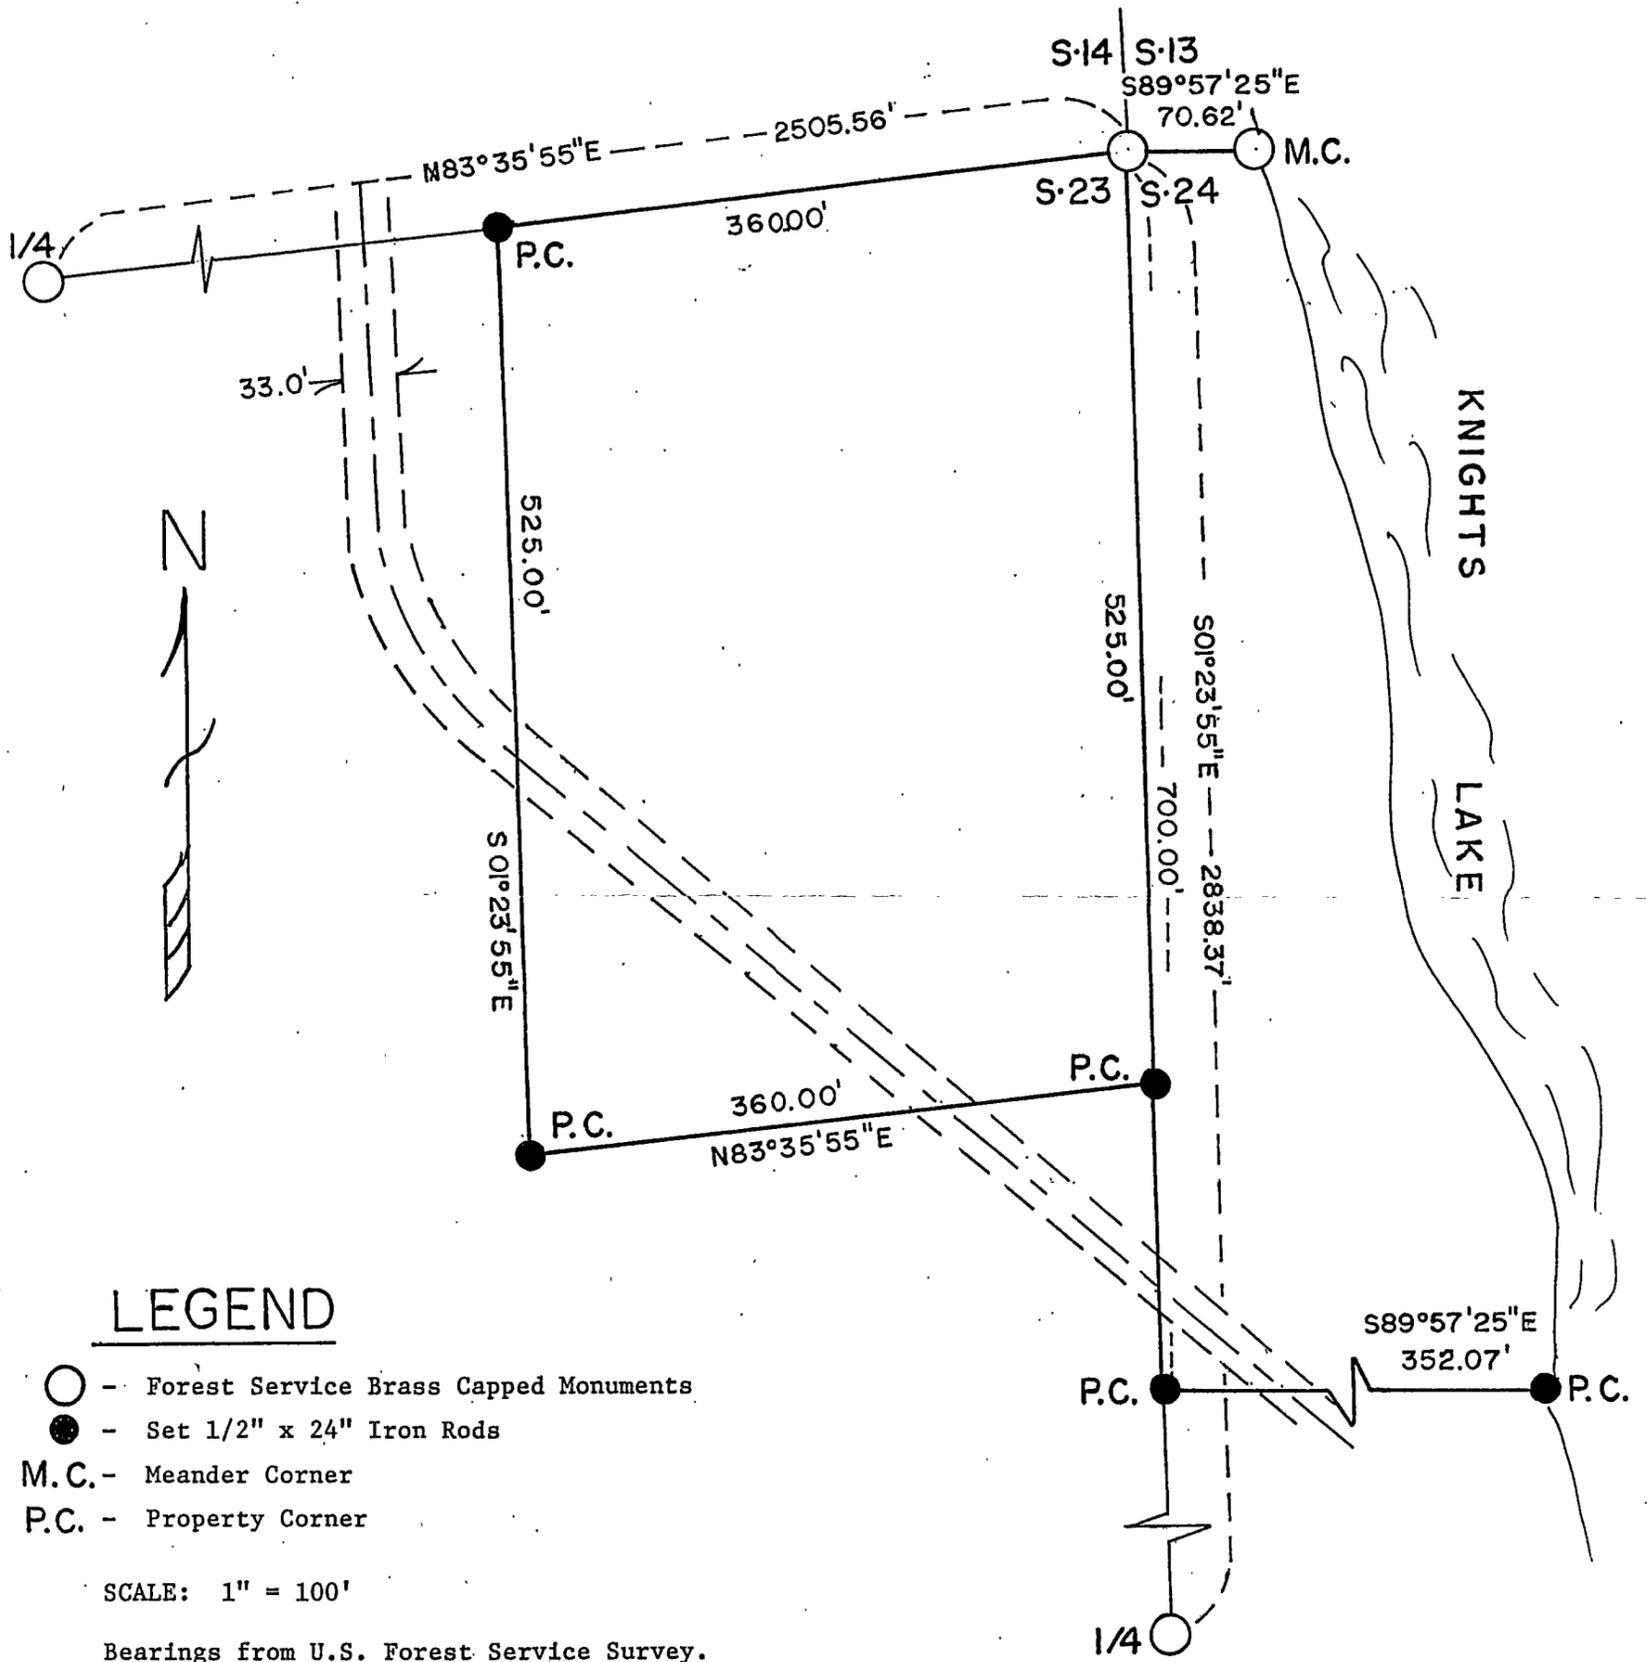

LEGEND

- - Forest Service Brass Capped Monuments
- - Set 1/2" x 24" Iron Rods
- M.C. - Meander Corner
- P.C. - Property Corner

SCALE: 1" = 100'

Bearings from U.S. Forest Service Survey.
Filed in office of Cass County Recorder,
document #40168, July 1, 1998.



Surveyors Affidavit:

I, Milo E. Stefan, RLS #12261, a Registered Land Surveyor in the State of Minnesota have surveyed and marked the limit of a 360 feet by 525 feet parcel in the Northeast Corner of Section 23 and the North 700 feet of Government Lot 6, Township 142 North, Range 26 West. This Plat Map is a true and correct representation of the lands surveyed to the best of my abilities.

Milo E. Stefan
Milo E. Stefan, RLS #12261

10/26/2000
Date