


CERTIFICATE of SURVEY

BEING PART OF GOVERNMENT LOT 3, TOWNSHIP 142 NORTH,
 RANGE ~~24~~ WEST OF THE 5TH PRINCIPAL MERIDIAN
 25 CASS COUNTY, MINNESOTA

- LEGEND**
- Found Brass Capped Monuments
 - Set 1/2" x 24" Re-bar
 - P.C. - Property Corners

SCALE: 1" = 100'

BEARINGS: Astronomic

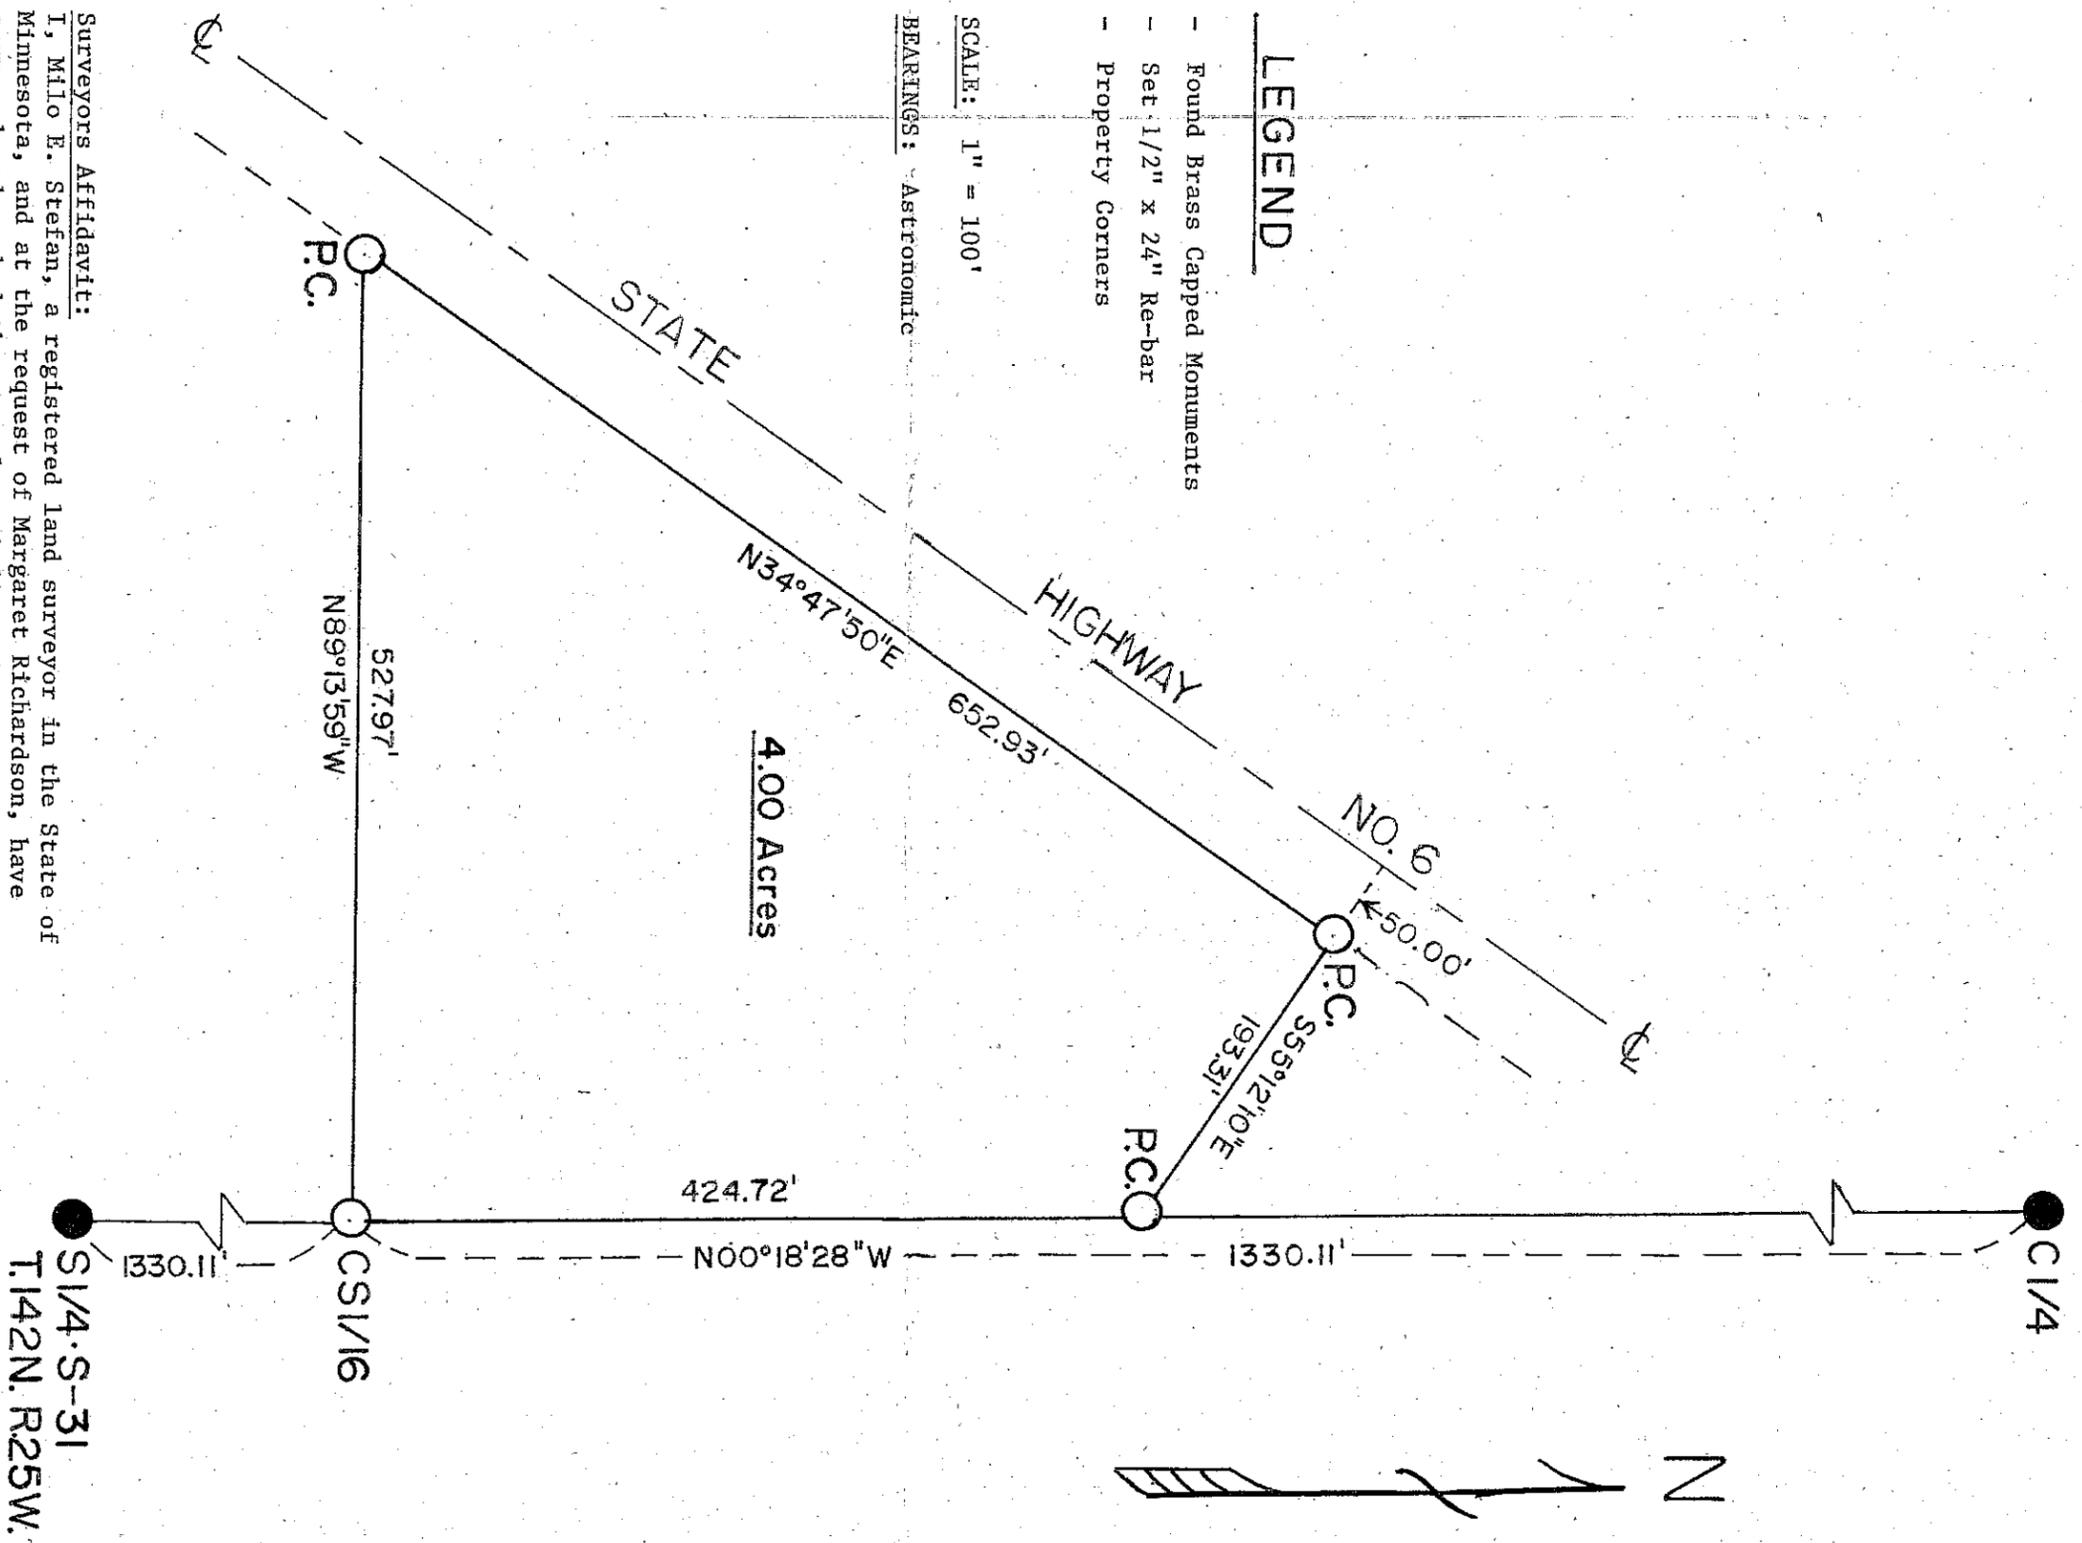

Surveyors Affidavit:
 I, Milo E. Stefan, a registered land surveyor in the State of Minnesota, and at the request of Margaret Richardson, have surveyed and marked the parcel as indicated on this plat drawing. I certify that this plat drawing is a true and correct representation of the lands surveyed and marked.

Milo E. Stefan
 Milo E. Stefan, RLS #12261
 Date 4/10/03
 A 195

RECEIVED
 APR 18 2003
 COUNTY SURVEYOR

