

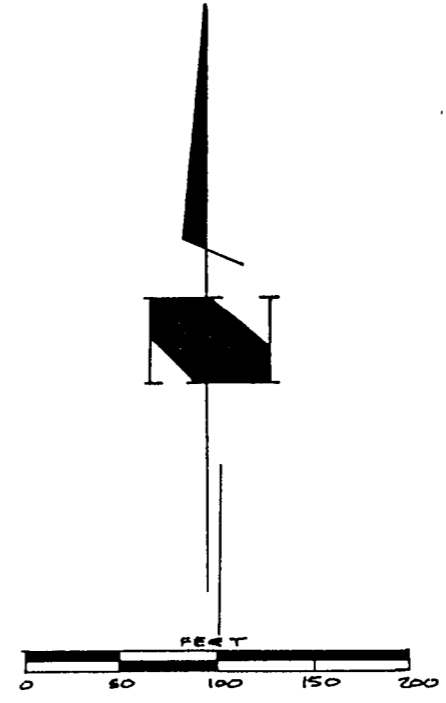


CERTIFICATE OF SURVEY

FOR
JOHN D. OLSON

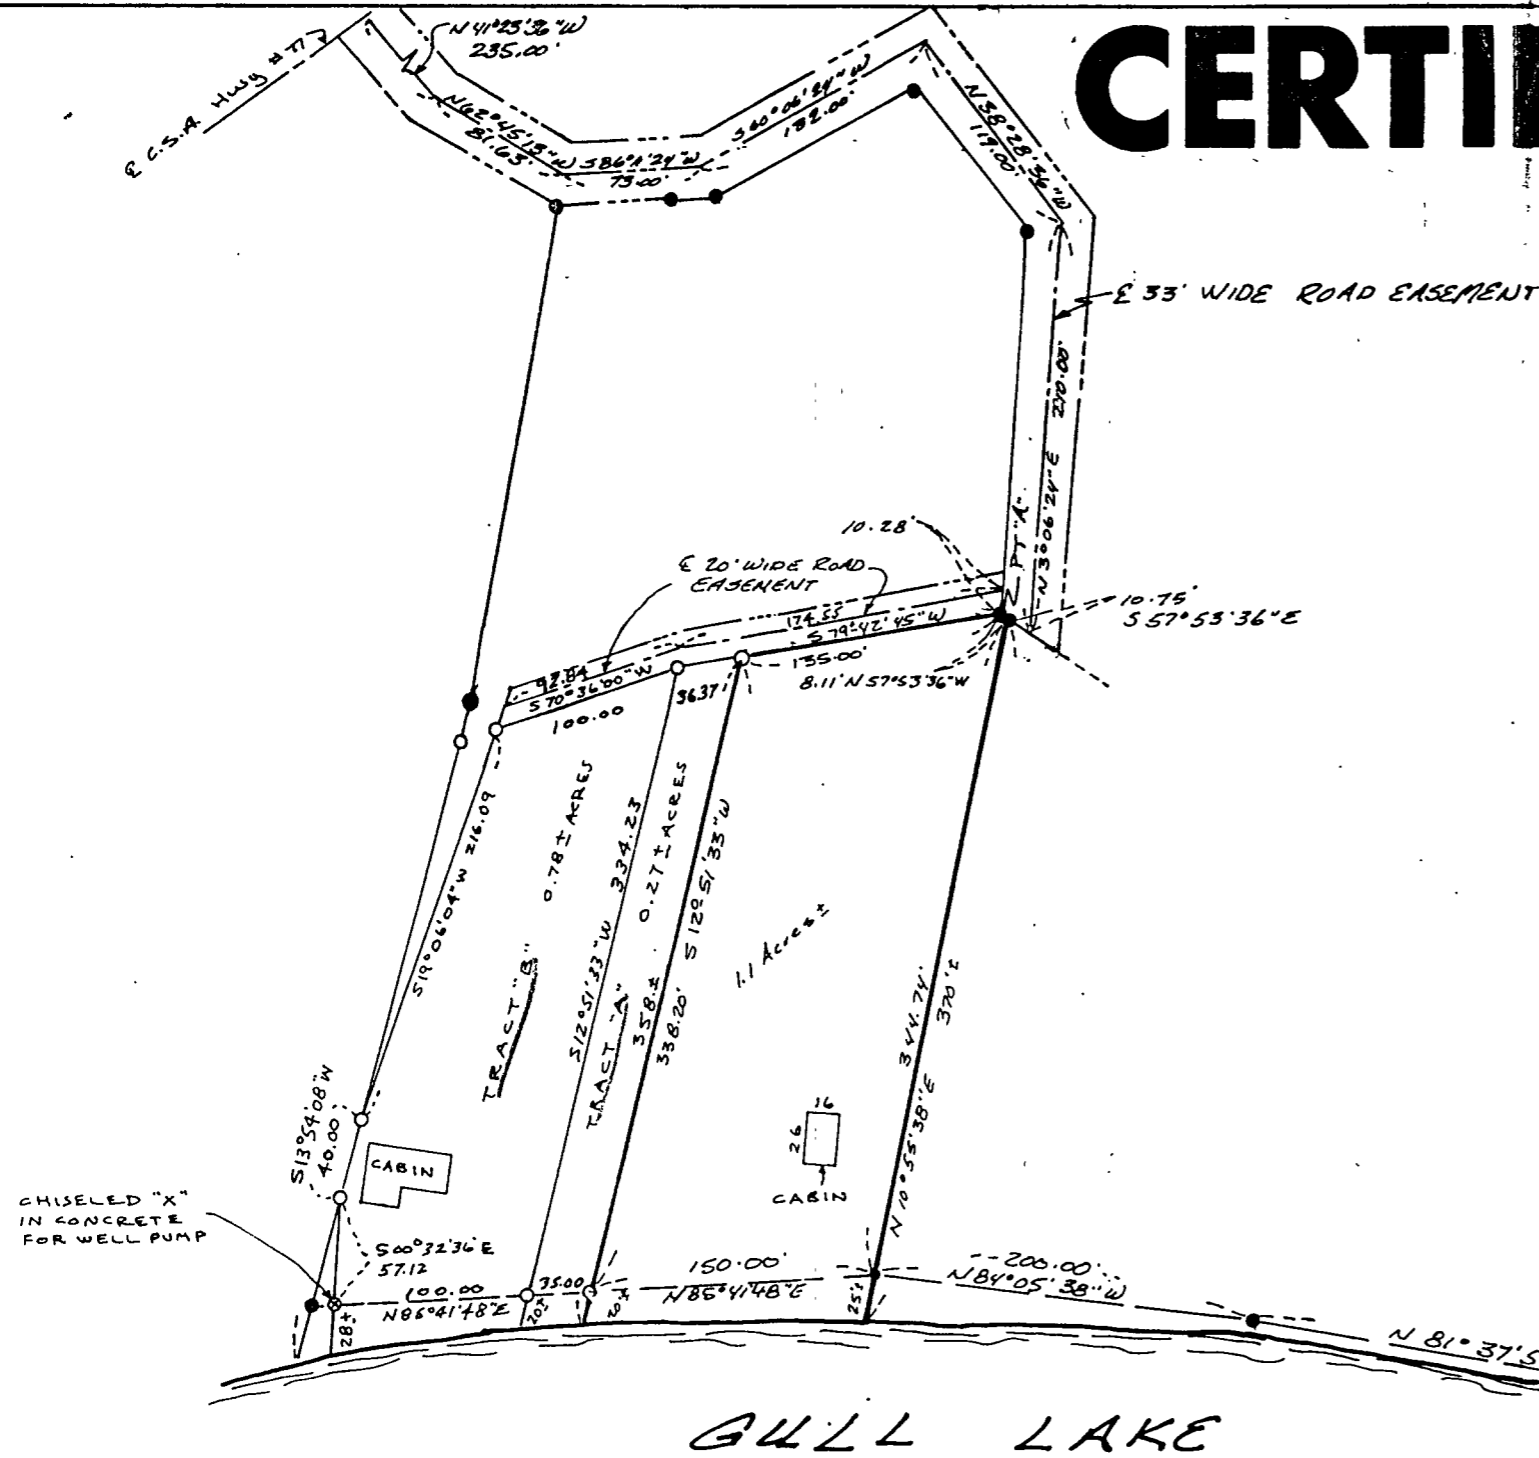


○ IRON MON. SET
● IRON MON. FOUND
BEARINGS ASSUMED

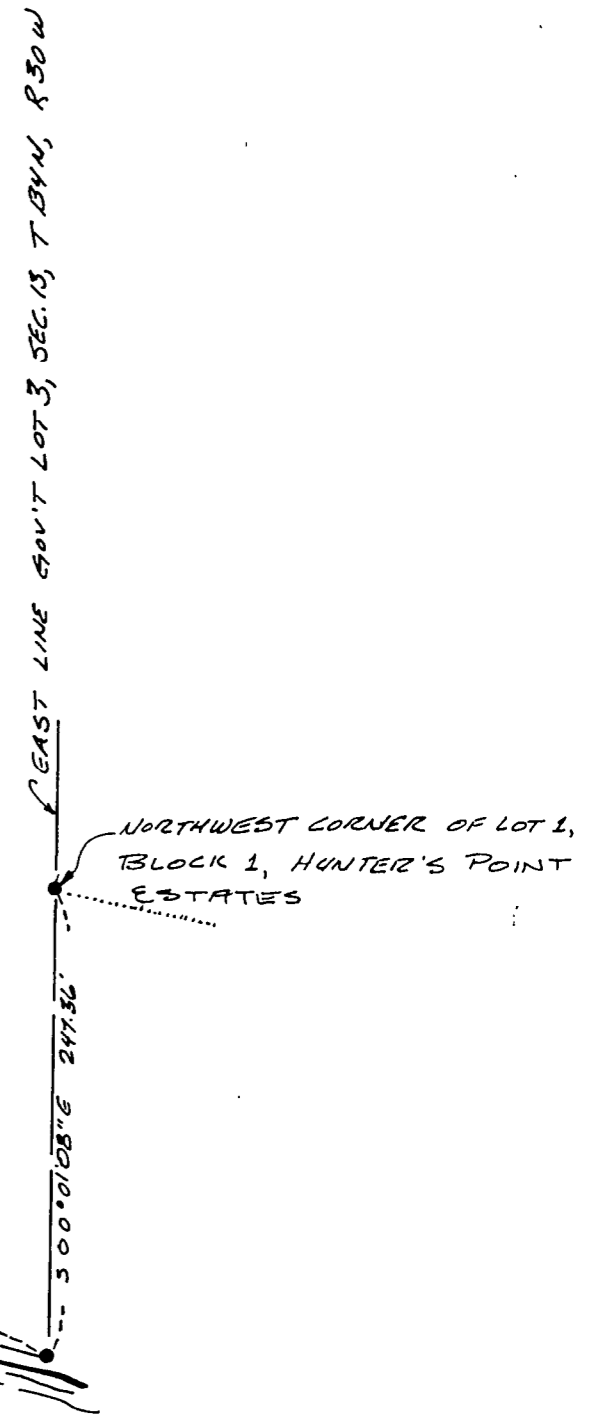

CHISELED "X" IN CONCRETE FOR WELL PUMP

GULL LAKE

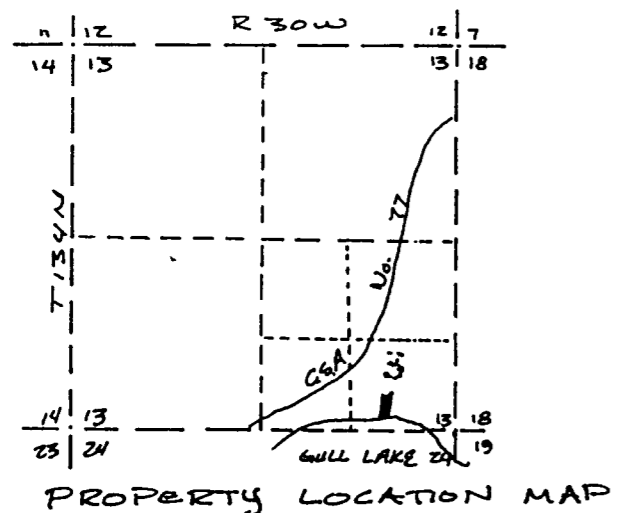

I HEREBY CERTIFY THAT THIS PLAN, SURVEY, OR REPORT WAS PREPARED BY ME OR UNDER MY DIRECT SUPERVISION AND THAT I AM A DULY REGISTERED LAND SURVEYOR UNDER THE LAWS OF THE STATE OF MINNESOTA.

Thomas B. Waerhaug

DATE FEB 7, 1979 REGISTRATION NO. 12254

DRAWN
S.J.W.
CHECK
T.V.
SURVEY BY
D.S.

RCM
RIEKE • CARROLL • MULLER
ASSOCIATES INC.
ARCHITECTS • ENGINEERS • SURVEYORS
Hopkins Gaylord Fairmont St. Cloud
Brainerd Mankato Worthington

DRAWING NO.
FILE NO.
796008

REVISED TO SHOW CABIN 10/4/84 TRM