



18

17


19

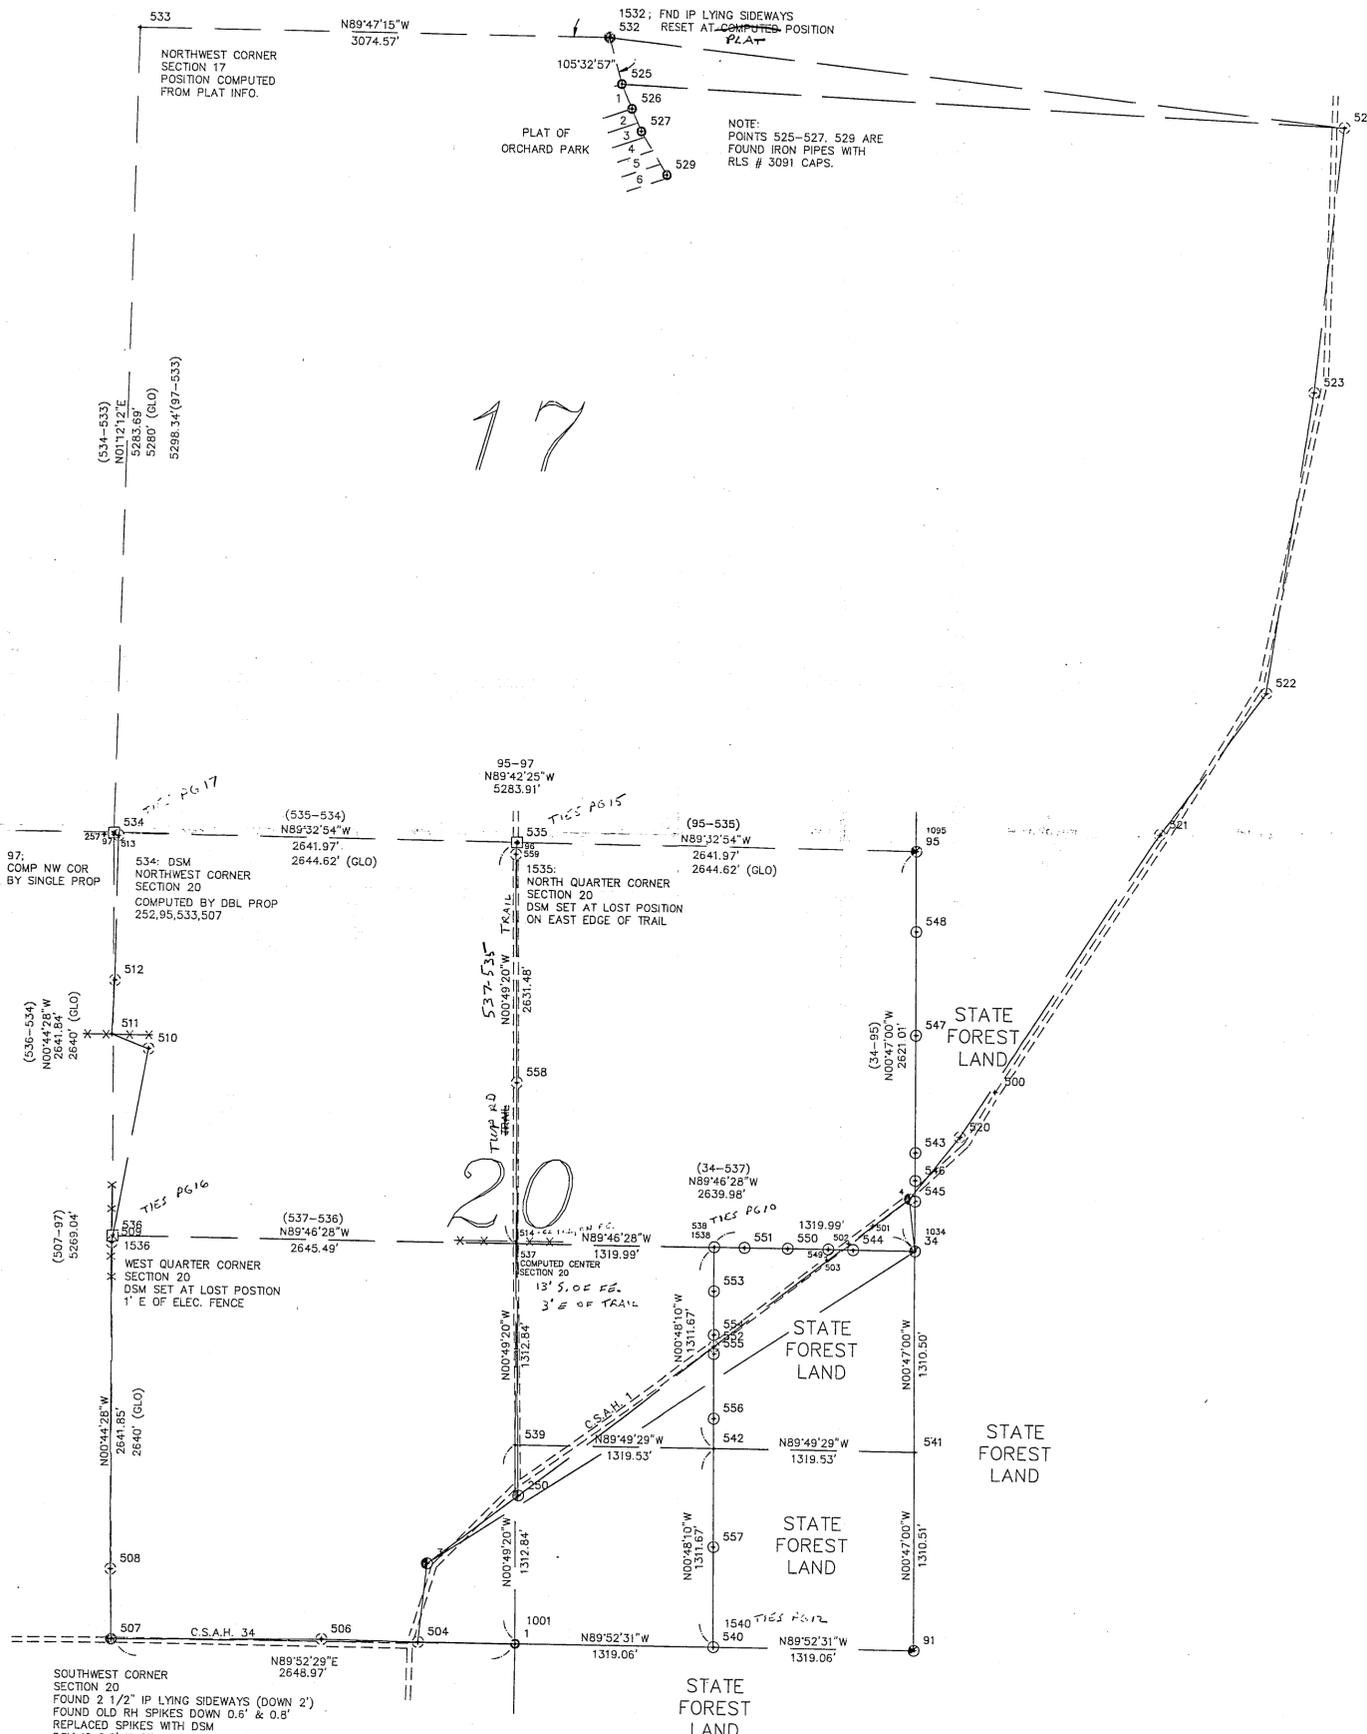

POINT #	N-S	E-W	DESC.
1,15000.000,15000.000,0.000,0.000	MON	S 1/4 COR	
3,15518.057,14414.479,0.000,0.000	IR FND		
4,17958.464,17561.421,0.000,0.000	IR FND		
34,17615.019,17662.286,0.000,0.000	CIM FND	E 1/4 COR	
91,14994.254,17639.121,0.000,0.000	MON	SE COR	
91,14994.254,17639.121,0.000,0.000	MON	NE COR	
95,20235.786,17856.451,0.000,0.000	MON	N 1/4 COR	
96,20249.293,14924.521,0.000,0.000	MON	NW COR	
97,20262.801,12282.606,0.000,0.000	MON	NW COR	
210,15976.596,15005.772,0.000,0.000	IR FND		
232,20290.741,6818.105,0.000,0.000	MON	NW COR	
267,20263.218,12219.171,0.000,0.000	MON	MON SET	
500,18672.493,18105.000,0.000,0.000	ROAD PT		
501,17775.940,17322.017,0.000,0.000	ROAD PC		
502,17656.664,17165.965,0.000,0.000	RD CL		
503,17547.563,17023.321,0.000,0.000	RD CL		
504,15003.402,14364.771,0.000,0.000	SPK SET		
506,15011.779,13730.960,0.000,0.000	SPK SET		
507,14994.203,12351.033,0.000,0.000	SM SET	SW COR	
508,15452.418,12340.084,0.000,0.000	SPK SET		
509,17591.100,12312.294,0.000,0.000	SPK SET	W 1/4 COR	
510,18866.634,12532.738,0.000,0.000	FEN BARB WIRE		
511,18959.093,12290.223,0.000,0.000	FEN BARB WIRE		
512,19308.983,12304.242,0.000,0.000	SPK SET		
513,20258.601,12313.287,0.000,0.000	SPK SET		
514,17638.693,14959.507,0.000,0.000	MON	MON SET	
520,18373.004,17882.616,0.000,0.000	SPK SET		
521,20375.828,19157.737,0.000,0.000	SPK SET		
522,21315.908,19845.292,0.000,0.000	SPK SET		
523,23299.575,2032.734,0.000,0.000	SPK SET		
524,25044.371,20310.203,0.000,0.000	SPK SET		
525,25244.674,15551.527,0.000,0.000	CIP FND		
526,25086.174,15620.415,0.000,0.000	CIP FND		
527,24939.820,15684.241,0.000,0.000	CIP FND		
529,24660.173,15658.645,0.000,0.000	CIP FND		
532,25548.572,15468.181,0.000,0.000	MON SET		
535,25559.975,12393.632,0.000,0.000	MON SET		
534,20277.450,12282.682,0.000,0.000	MON	NW COR	
535,20256.818,14924.566,0.000,0.000	MON	N 1/4 COR	
535,17635.827,12316.858,0.000,0.000	MON	W 1/4 COR	
537,17625.412,14962.925,0.000,0.000	MON	CTR SEC	
538,17620.216,16282.305,0.000,0.000	MON	N COR SE4	
539,16312.706,14981.162,0.000,0.000	MON	E COR SW4	
540,14997.127,16319.062,0.000,0.000	MON	S COR SE4	
541,16304.637,16292.203,0.000,0.000	MON	E COR SE4	
542,16308.671,16300.683,0.000,0.000	MON	CTR SE 4	
543,18265.667,17593.389,0.000,0.000	DM SET		
544,17616.619,17196.218,0.000,0.000	DM SET		
545,17943.047,17597.800,0.000,0.000	DM SET	R/W	
546,18080.821,17595.916,0.000,0.000	DM SET	R/W	
547,19030.134,17582.937,0.000,0.000	DM SET		
548,19705.194,17573.704,0.000,0.000	DM SET		
549,17617.261,17032.677,0.000,0.000	DM SET	R/W	
550,17618.315,16765.456,0.000,0.000	DM SET		
551,17619.435,16480.853,0.000,0.000	DM SET		
552,16973.556,16291.368,0.000,0.000	SPK SET		
553,17334.791,16286.305,0.000,0.000	DM SET		
554,17049.876,16290.298,0.000,0.000	DM SET	R/W	
555,16925.704,16292.039,0.000,0.000	DM SET	R/W	
556,16504.876,16297.933,0.000,0.000	DM SET		
557,15653.425,16309.866,0.000,0.000	DM SET		
558,18683.927,14946.987,0.000,0.000	SPK SET		
559,20175.534,14919.693,0.000,0.000	SPK SET		
1001,14999.988,15000.014,0.000,0.000	IP FND	S 1/4 COR	
1034,17615.066,17602.026,0.000,0.000	CIM FND	E 1/4 COR	
1095,20235.821,17566.265,0.000,0.000	CIM FND	NE COR	
1522,25548.590,15468.178,0.000,0.000	RESET IP @ AT COMP POS.		
1535,20256.614,14924.566,0.000,0.000	SM SET	N 1/4 COR	
1538,17635.827,12316.857,0.000,0.000	SM SET	W 1/4 COR	
1528,17620.219,16282.306,0.000,0.000	DM SET	N COR SE4	
1547,14997.129,16319.062,0.000,0.000	DM SET	S COR SE4	
2528,17620.186,16282.298,0.000,0.000	DM SET	N-COR-SE4	

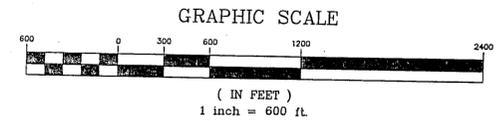

- CAST IRON MONUMENT FOUND
- IRON PIPE FOUND
- CAPPED IRON PIPE FOUND
- CAPPED IRON ROD FOUND, RLS # 17008
- SPIKE SET
- DNR SURVEY MARKER SET
- DNR PROPERTY MONUMENT SET

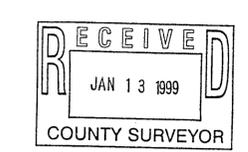

BUREAU OF ENGINEERING		MINNESOTA DEPARTMENT OF NATURAL RESOURCES	
Surveyor: JUNE '94	Designed:	DIVISION OF FORESTRY	
P.J. AXNESS	Drawn:	WORKSHEET	
Drawn: JULY '94	Checked:	AMUNDSEN SURVEY	
D.D. SCHAFFER	Checked:	PILLSBURY STATE FOREST	
Flora Datum: ASSUMED	Vert Datum:	CASS COUNTY NEAR PILLAGER	
Date:	Administrator:	Sec. 20	T. 134 N. R. 30
		Req. File Sheet	File
		FO-94-18	SFT00039.06.00.01