
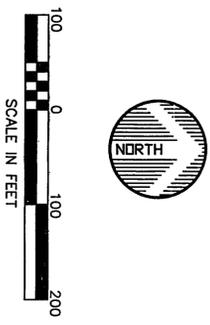


SKETCH OF DESCRIPTIONS

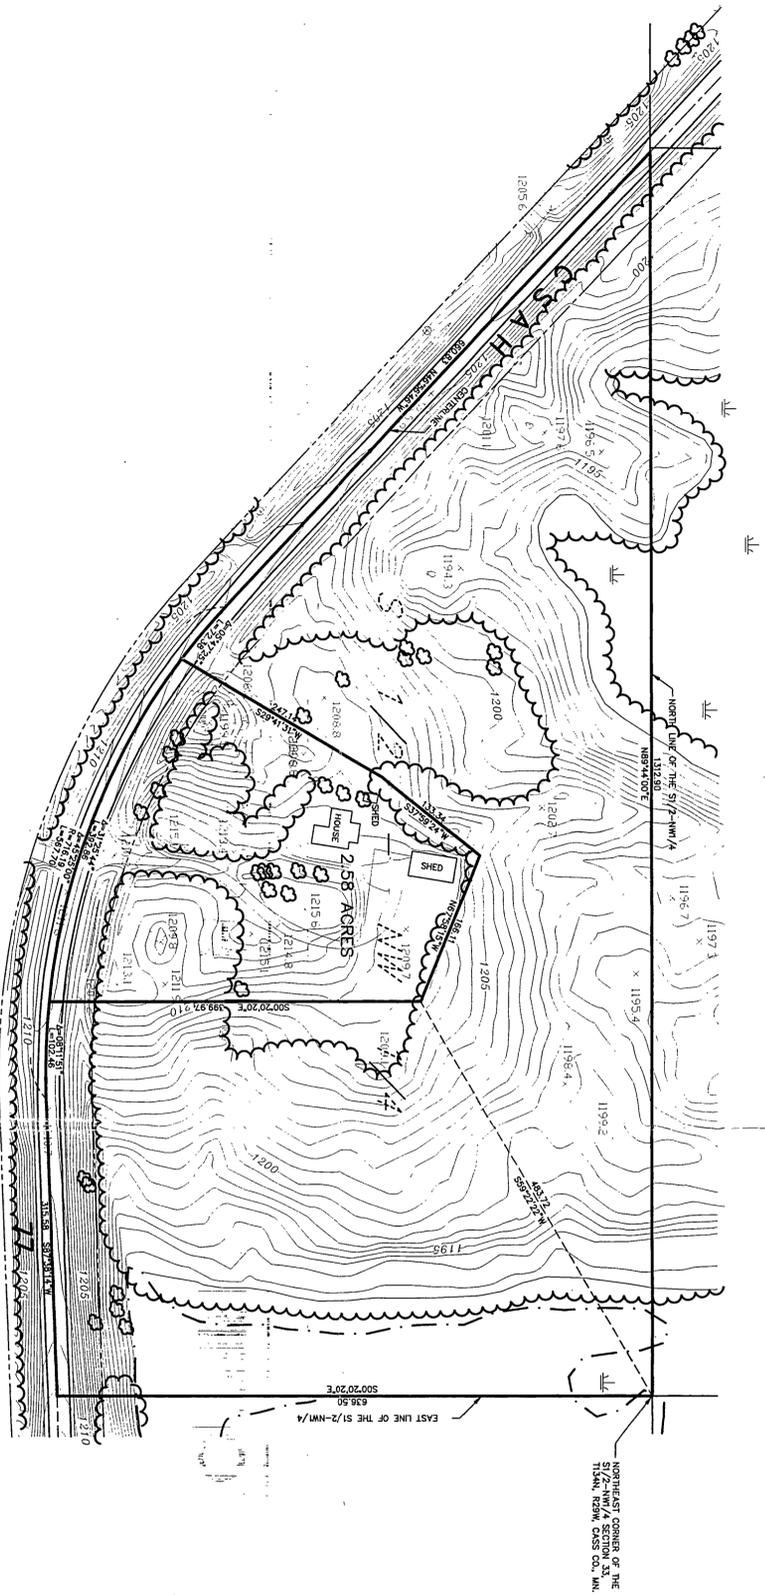

LEGAL DESCRIPTION FOR TOTAL TRACT:

That part of the South half of the Northwest Quarter (S1/2-NW1/4) of Section 33, Township 134 North, Range 29 West, Cass County, Minnesota that lies northerly of the centerline of C.S.A.H. No. 77.

LEGAL DESCRIPTION FOR TRACT A:

That part of the South half of the Northwest Quarter (S1/2-NW1/4) of Section 33, Township 134 North, Range 29 West, Cass County, Minnesota described as follows: Commencing at the northeast corner of said S1/2-NW1/4 and assuming the north line of said S1/2-NW1/4 bears South 89 degrees 44 minutes 00 seconds West; thence South 59 degrees 22 minutes 22 seconds West 483.72 feet to the point of beginning of the tract to be described; thence North 67 degrees 58 minutes 15 seconds West 166.11 feet; thence South 37 degrees 59 minutes 24 seconds West 133.34 feet; thence South 29 degrees 41 minutes 31 seconds West 247.14 feet to the centerline of C.S.A.H. No. 77; thence southeasterly along said centerline to its intersection with the line which bears South 00 degrees 20 minutes 20 seconds East from the point of beginning; thence North 00 degrees 20 minutes 20 seconds West 399.97 feet to the point of beginning. Subject to the right-of-way for said C.S.A.H. No. 77. Subject to easements, reservations and restrictions of record, if any.

DATE	AMENDMENTS	BY	PREPARED FOR:	WIDSETH
			CRAIGUNS	SMITH
			I HEREBY CERTIFY THAT THIS SURVEY, PLAN OR REPORT WAS PREPARED BY ME OR UNDER MY DIRECT SUPERVISION AND THAT I AM A DULY REGISTERED LAND SURVEYOR UNDER THE LAWS OF THE STATE OF MINNESOTA.	NOLLING
			<i>Dwight W. Miller</i> Dwight W. Miller REG. NO. 15358	ENGINEERS ARCHITECTS
			DATE 5/24/00	LAND SURVEYORS PROJECT MANAGERS