


# COMSTOCK AND DAVIS INC.

COMSTOCK & DAVIS, INC. 411 LAUREL STREET BRAINERD, MINNESOTA 56401 (218)829-1751

SURVEY OF: LOT 3, BLOCK ONE,  
WESTWOOD SHORES  
CASS COUNTY, MINNESOTA

FOR: MARVIN ZEEB  
2558 WESTWOOD  
SHORES ROAD WEST  
NISSWA, MINNESOTA  
56468

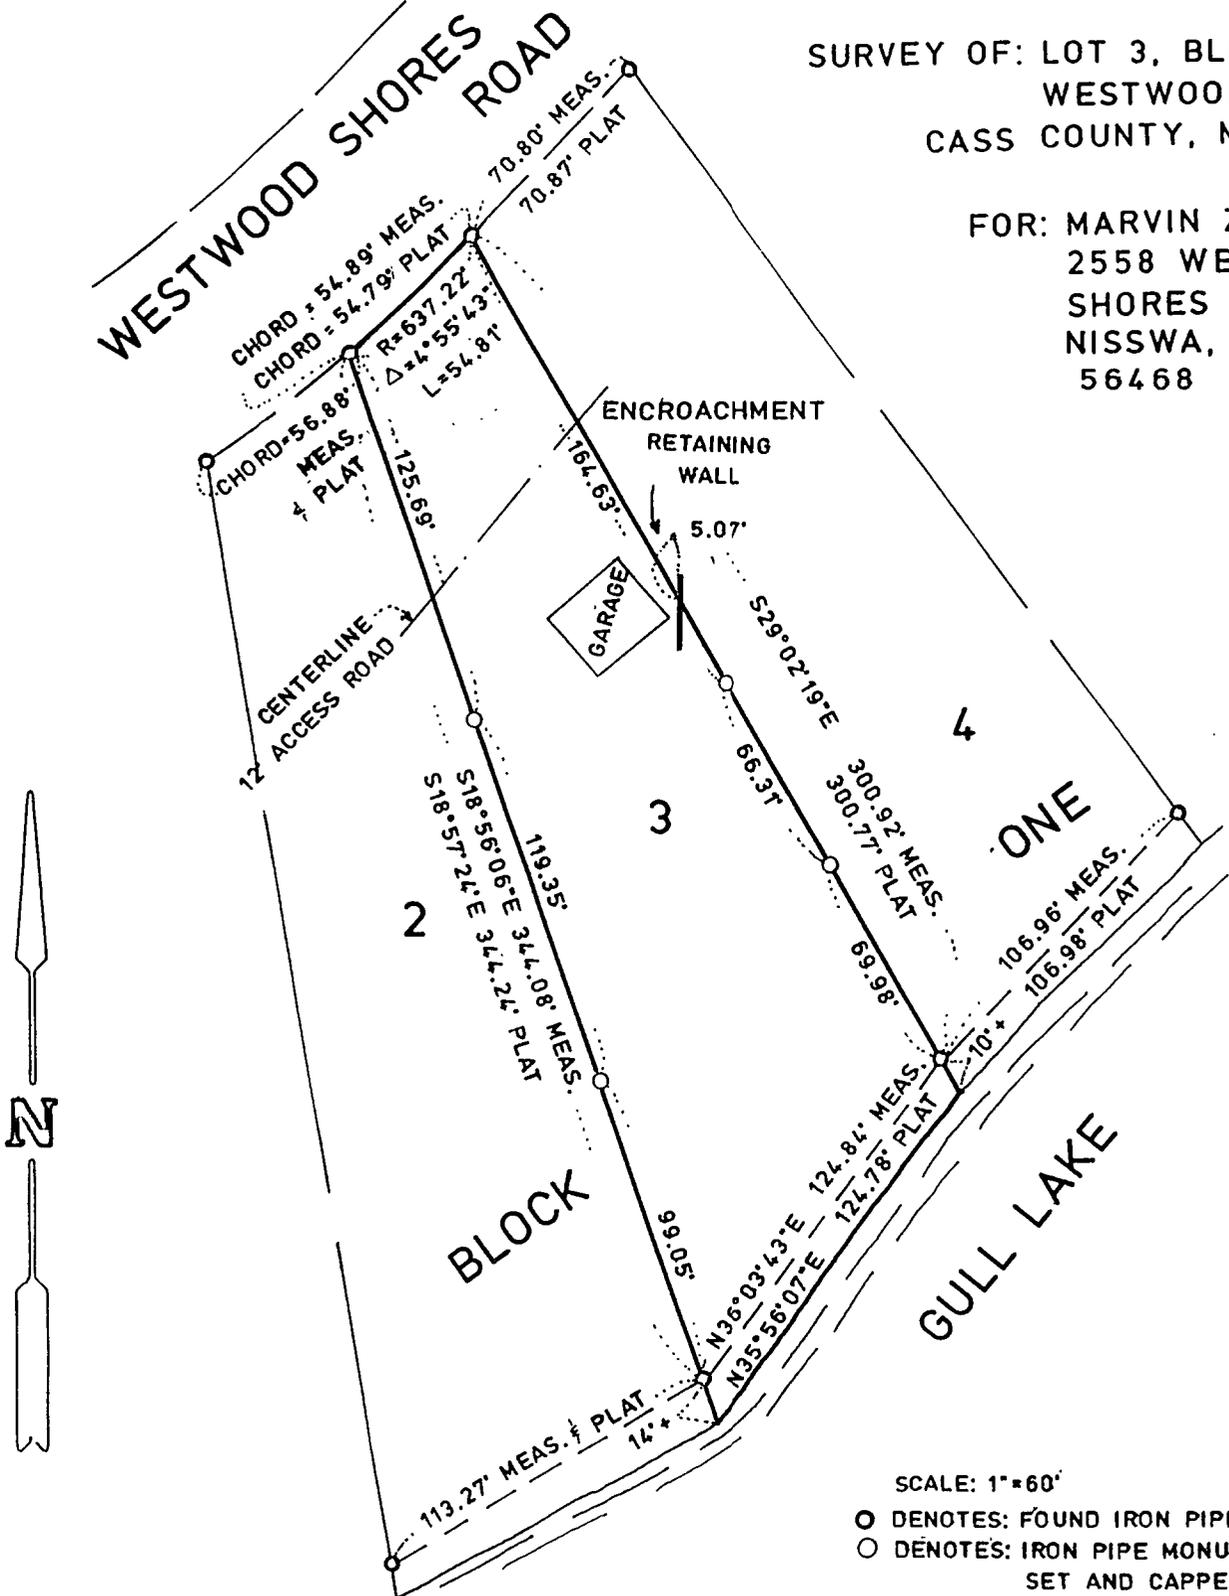

SCALE: 1"=60'

- DENOTES: FOUND IRON PIPE MONUMENT
- DENOTES: IRON PIPE MONUMENT SET AND CAPPED RLS 16097

I hereby certify that this survey, plan plat, preliminary plat or report was prepared by me or under my direct supervision and that I am a duly Registered Land Surveyor under the laws of the State of Minnesota.

*Thomas P. Thiessen*  
THOMAS P. THIESSEN

Reg. No. RLS 16097

Date FEB. 19, 1992

Job No. BR92306

Book No. BK16C, P.40, 41