


TAMARACK

FOR JOHN MAXSON
2360 MEETING
WAYZATA, MN 55391


CERTIFICATE OF SURVEY

TAMARACK ROAD, TAMARACK PART OF SW 1/4 - NE 1/4
AND GOV'T LOT 2, SECTION 36, TOWNSHIP 134 NORTH, RANGE
30 WEST, CASS COUNTY, MINNESOTA

SCALE - 1 INCH = 200 FEET

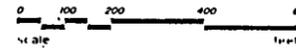


- DENOTES IRON MONUMENT SET MARKED BY REGISTRATION NO. 17008.
- DENOTES IRON MONUMENT FOUND.
- ORIENTATION OF THIS BEARING SYSTEM IS BASED ON THE SOUTH LINE OF SECTION 36 TO HAVE AN ASSIGNED BEARING OF N 89°30'18" E.
- W DENOTES WETLAND.

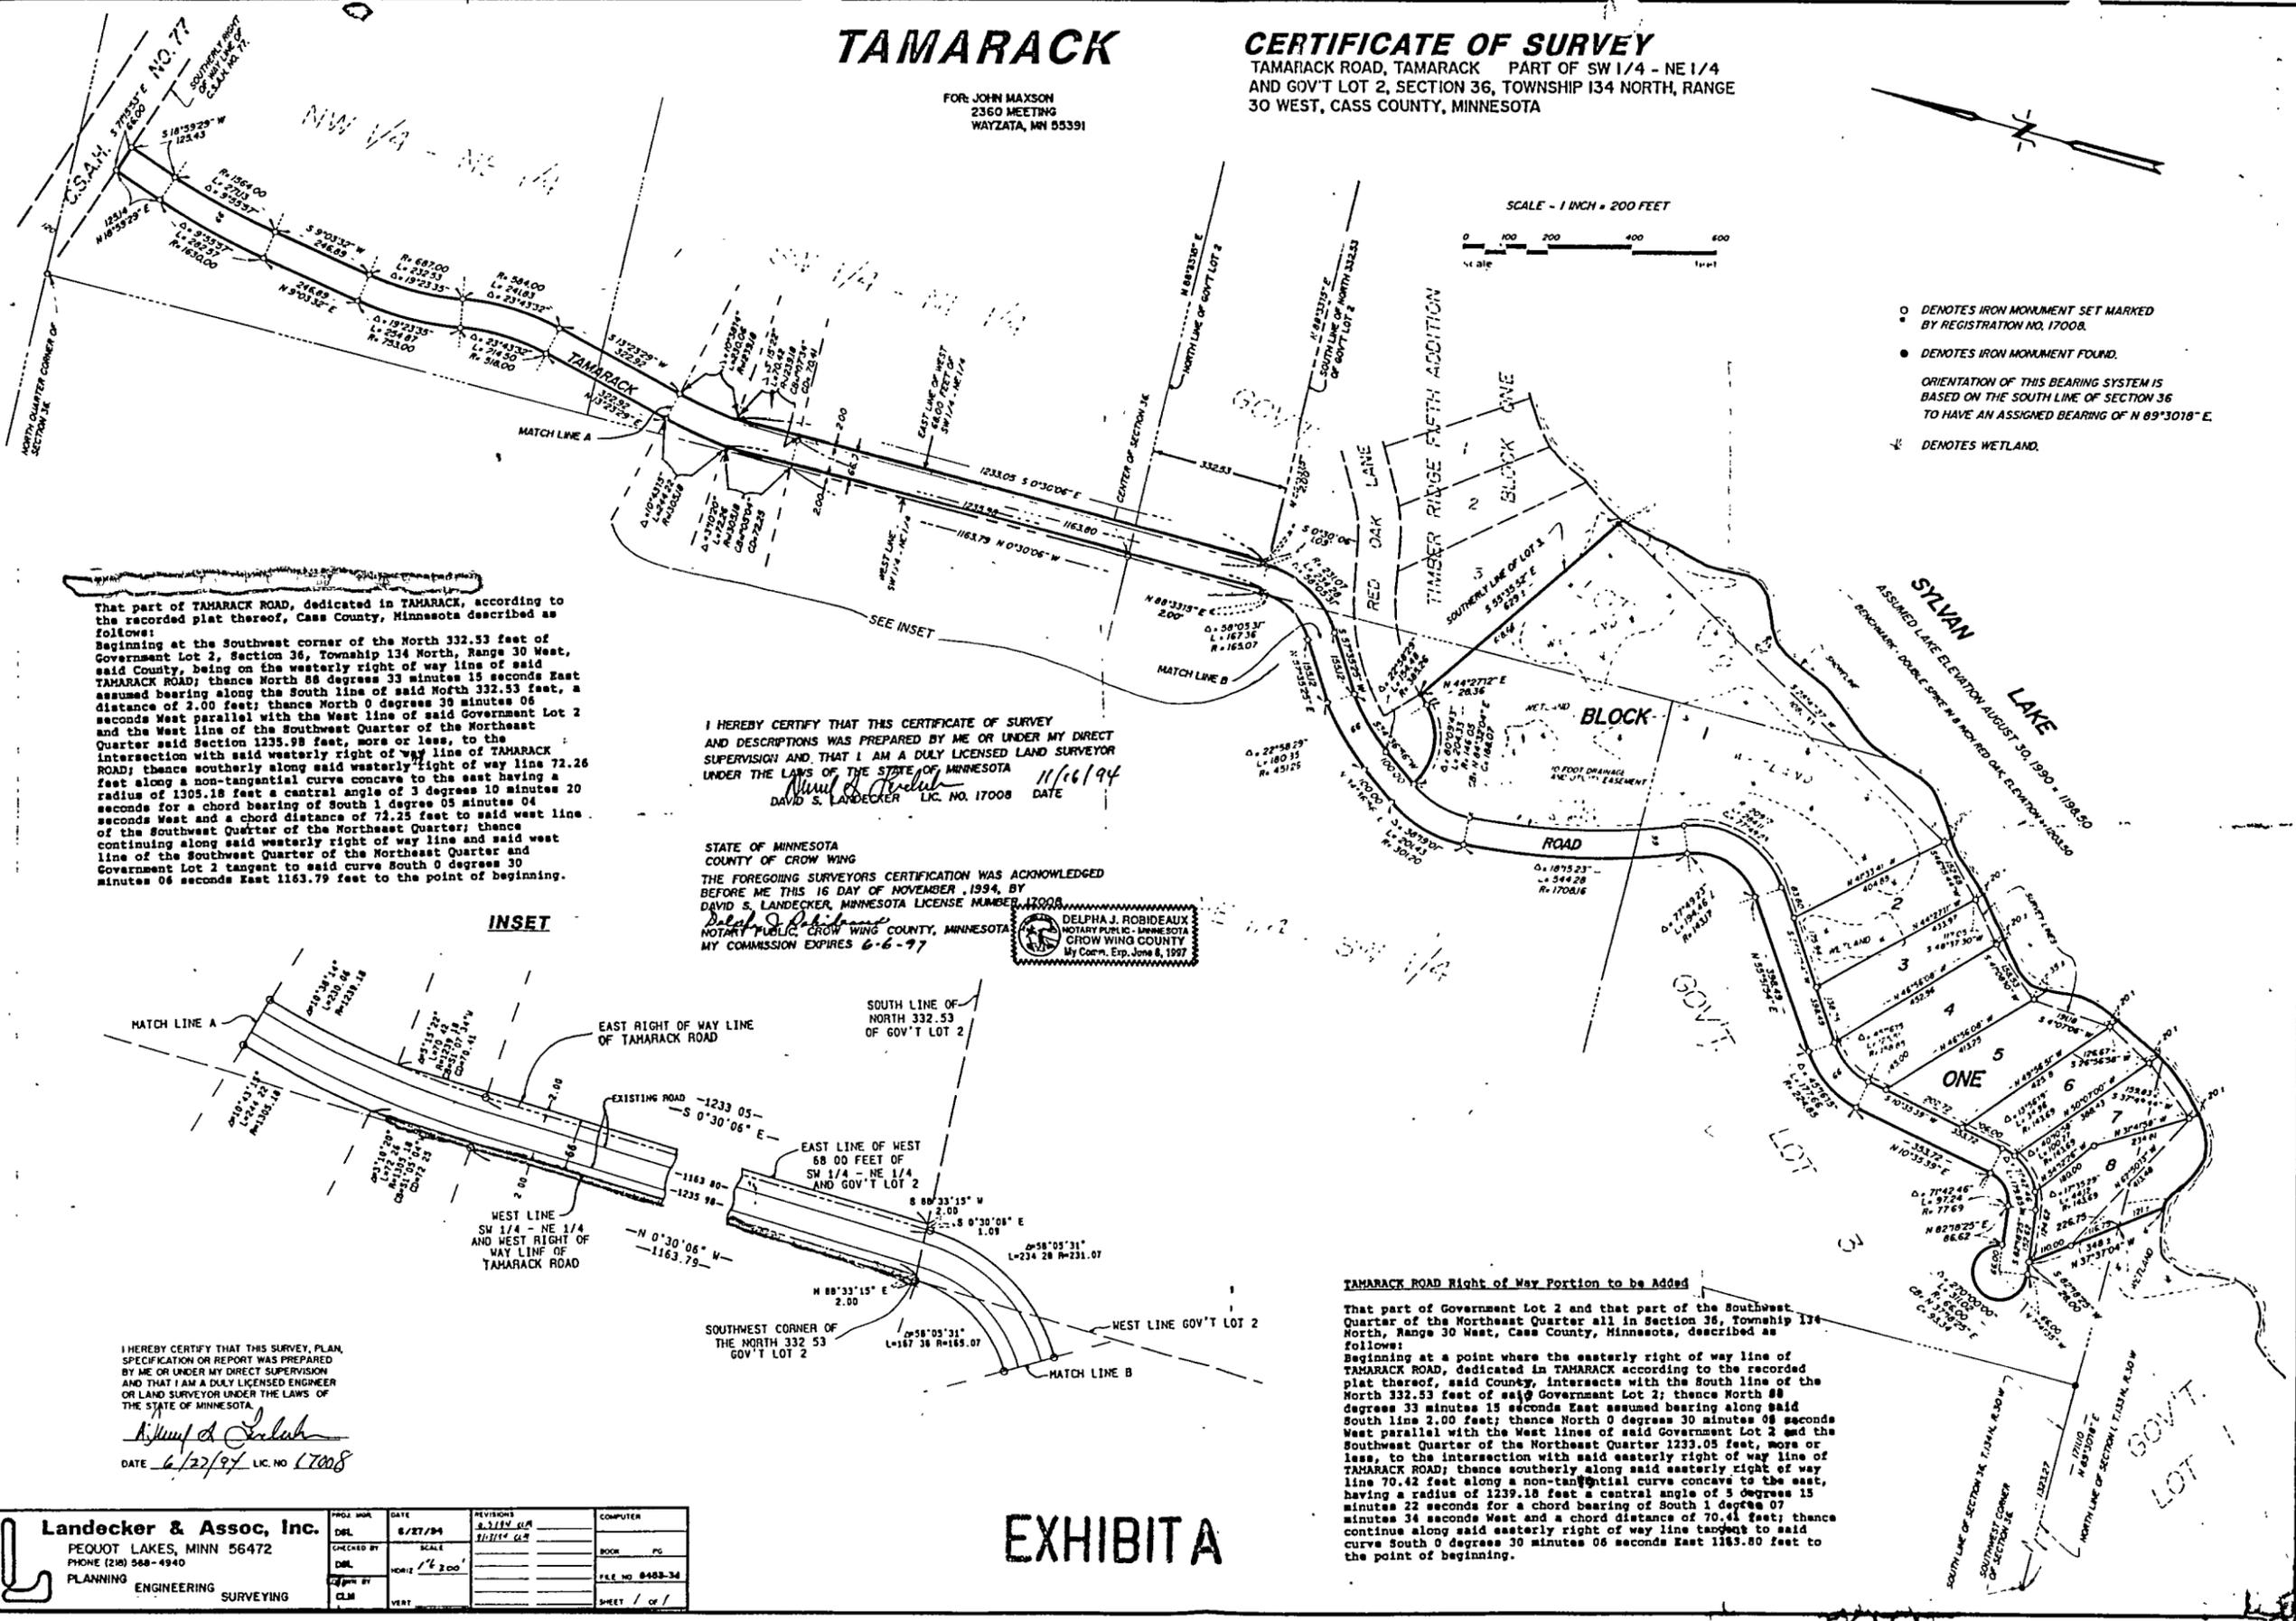


That part of TAMARACK ROAD, dedicated in TAMARACK, according to the recorded plat thereof, Cass County, Minnesota described as follows:
Beginning at the Southwest corner of the North 332.53 feet of Government Lot 2, Section 36, Township 134 North, Range 30 West, said County, being on the westerly right of way line of said TAMARACK ROAD; thence North 88 degrees 33 minutes 15 seconds East assumed bearing along the South line of said North 332.53 feet, a distance of 2.00 feet; thence North 0 degrees 30 minutes 06 seconds West parallel with the West line of said Government Lot 2 and the West line of the Southwest Quarter of the Northeast Quarter said Section 1233.98 feet, more or less, to the intersection with said westerly right of way line of TAMARACK ROAD; thence southerly along said westerly right of way line 72.25 feet along a non-tangential curve concave to the east having a radius of 1305.18 feet a central angle of 3 degrees 10 minutes 20 seconds for a chord bearing of South 1 degree 05 minutes 04 seconds West and a chord distance of 72.25 feet to said west line of the Southwest Quarter of the Northeast Quarter; thence continuing along said westerly right of way line and said west line of the Southwest Quarter of the Northeast Quarter and Government Lot 2 tangent to said curve South 0 degrees 30 minutes 06 seconds East 1163.79 feet to the point of beginning.

I HEREBY CERTIFY THAT THIS CERTIFICATE OF SURVEY AND DESCRIPTIONS WAS PREPARED BY ME OR UNDER MY DIRECT SUPERVISION AND THAT I AM A DULY LICENSED LAND SURVEYOR UNDER THE LAWS OF THE STATE OF MINNESOTA
 David S. Landecker L.C. NO. 17008 DATE 11/16/94

STATE OF MINNESOTA
 COUNTY OF CROW WING
 THE FOREGOING SURVEYORS CERTIFICATION WAS ACKNOWLEDGED BEFORE ME THIS 16 DAY OF NOVEMBER, 1994, BY
 DAVID S. LANDECKER, MINNESOTA LICENSE NUMBER 17008
 Delpha J. Robideaux
 NOTARY PUBLIC, MINNESOTA
 CROW WING COUNTY, MINNESOTA
 MY COMMISSION EXPIRES 6-6-97

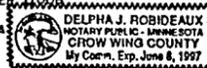

INSET

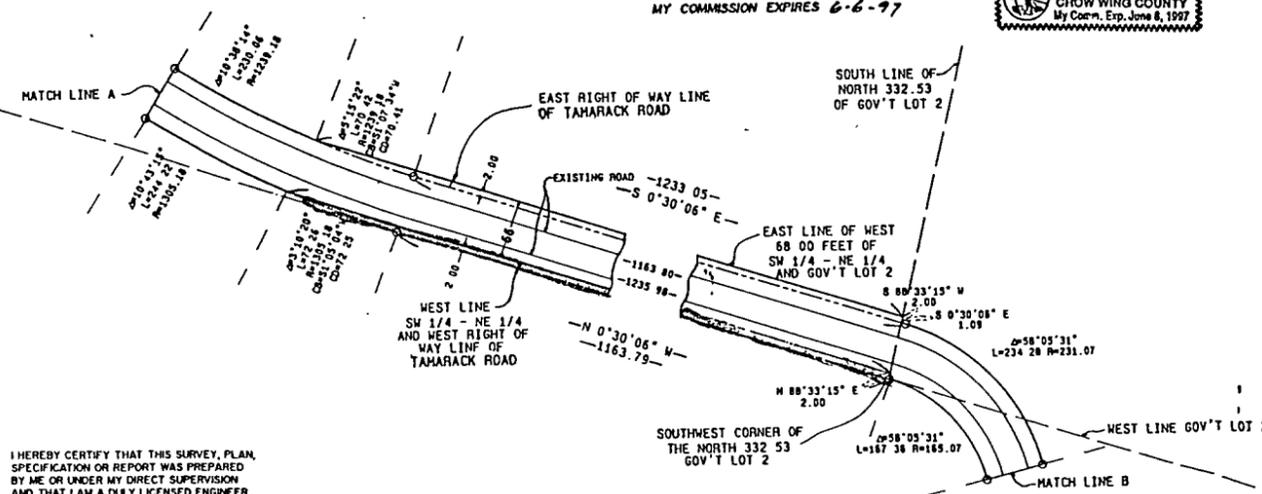

I HEREBY CERTIFY THAT THIS SURVEY, PLAN, SPECIFICATION OR REPORT WAS PREPARED BY ME OR UNDER MY DIRECT SUPERVISION AND THAT I AM A DULY LICENSED ENGINEER OR LAND SURVEYOR UNDER THE LAWS OF THE STATE OF MINNESOTA

David S. Landecker
 DATE 6/22/94 L.C. NO. 17008

TAMARACK ROAD Right of Way Portion to be Added

That part of Government Lot 2 and that part of the Southwest Quarter of the Northeast Quarter all in Section 36, Township 134 North, Range 30 West, Cass County, Minnesota, described as follows:
 Beginning at a point where the easterly right of way line of TAMARACK ROAD, dedicated in TAMARACK according to the recorded plat thereof, said County, intersects with the South line of the North 332.53 feet of said Government Lot 2; thence North 88 degrees 33 minutes 15 seconds East assumed bearing along said South line 2.00 feet; thence North 0 degrees 30 minutes 06 seconds West parallel with the West line of said Government Lot 2 and the Southwest Quarter of the Northeast Quarter 1233.05 feet, more or less, to the intersection with said easterly right of way line of TAMARACK ROAD; thence southerly along said easterly right of way line 70.42 feet along a non-tangential curve concave to the east, having a radius of 1339.18 feet a central angle of 3 degrees 15 minutes 22 seconds for a chord bearing of South 1 degree 07 minutes 34 seconds West and a chord distance of 70.41 feet; thence continue along said easterly right of way line tangent to said curve South 0 degrees 30 minutes 06 seconds East 1163.80 feet to the point of beginning.

EXHIBIT A

Landecker & Assoc. Inc. PEQUOT LAKES, MINN 56472 PHONE (218) 548-4940 PLANNING ENGINEERING SURVEYING	PROJ. NO.	DATE	REVISIONS	COMPUTER
	DEL	6/27/94	2.3114 CLR	
	CHECKED BY	SCALE	1/4" = 200'	BOOK PG
	DEL			FILE NO 8483-34
DESIGNED BY	VERT		SHEET	OF
CLR				