

DEAN M. ANDERSON

Registered Professional Engineer and Land Surveyor

407 W. WASHINGTON

BRAINERD, MINNESOTA 56401

PLAT OF SURVEY


LOTS 20 THROUGH 29, SYLVAN SHORES

Sec. 31-134-29
Cass County

I HEREBY CERTIFY THAT THIS SURVEY PLAN OR REPORT WAS PREPARED BY ME OR UNDER MY DIRECT SUPERVISION AND THAT I AM A DULY REGISTERED PROFESSIONAL ENGINEER AND LAND SURVEYOR UNDER THE LAWS OF THE STATE OF MINN.

Dean M. Anderson

DATE 29 Nov. 1967 REG. NO. 3091

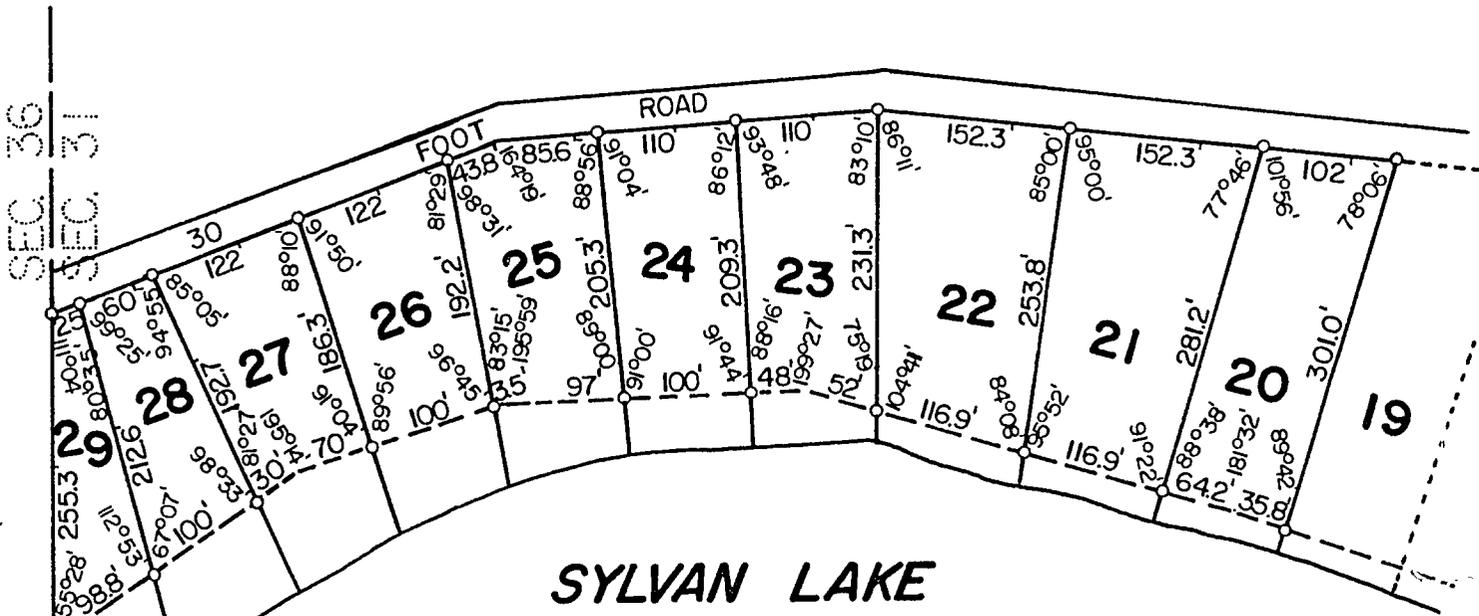

SCALE: 1 INCH = 150 FEET
° = IRON PIPE MONUMENT

