


# CERTIFICATE OF SURVEY

That part of the Southwest Quarter of the Southwest Quarter of Section 7, Township 134 North, Range 29 West, Cass County, Minnesota described as follows: Beginning at the Southeast Corner of said Southwest Quarter of the Southwest Quarter; thence North 89 degrees 54 minutes 44 seconds West, assumed bearing, along the south line of said Southwest Quarter of the Southwest Quarter 250.00 feet; thence North 00 degrees 30 minutes 48 seconds East 353.00 feet; thence South 89 degrees 54 minutes 44 seconds East 250.00 feet to the east line of said Southwest Quarter of the Southwest Quarter; thence South 00 degrees 30 minutes 48 seconds West along the east line of said Southwest Quarter of the Southwest Quarter 353.00 feet to the point of beginning. Subject to an easement for roadway purposes over the south 33.00 feet of the above described tract and subject to reservations, restrictions and easements of record, if any.

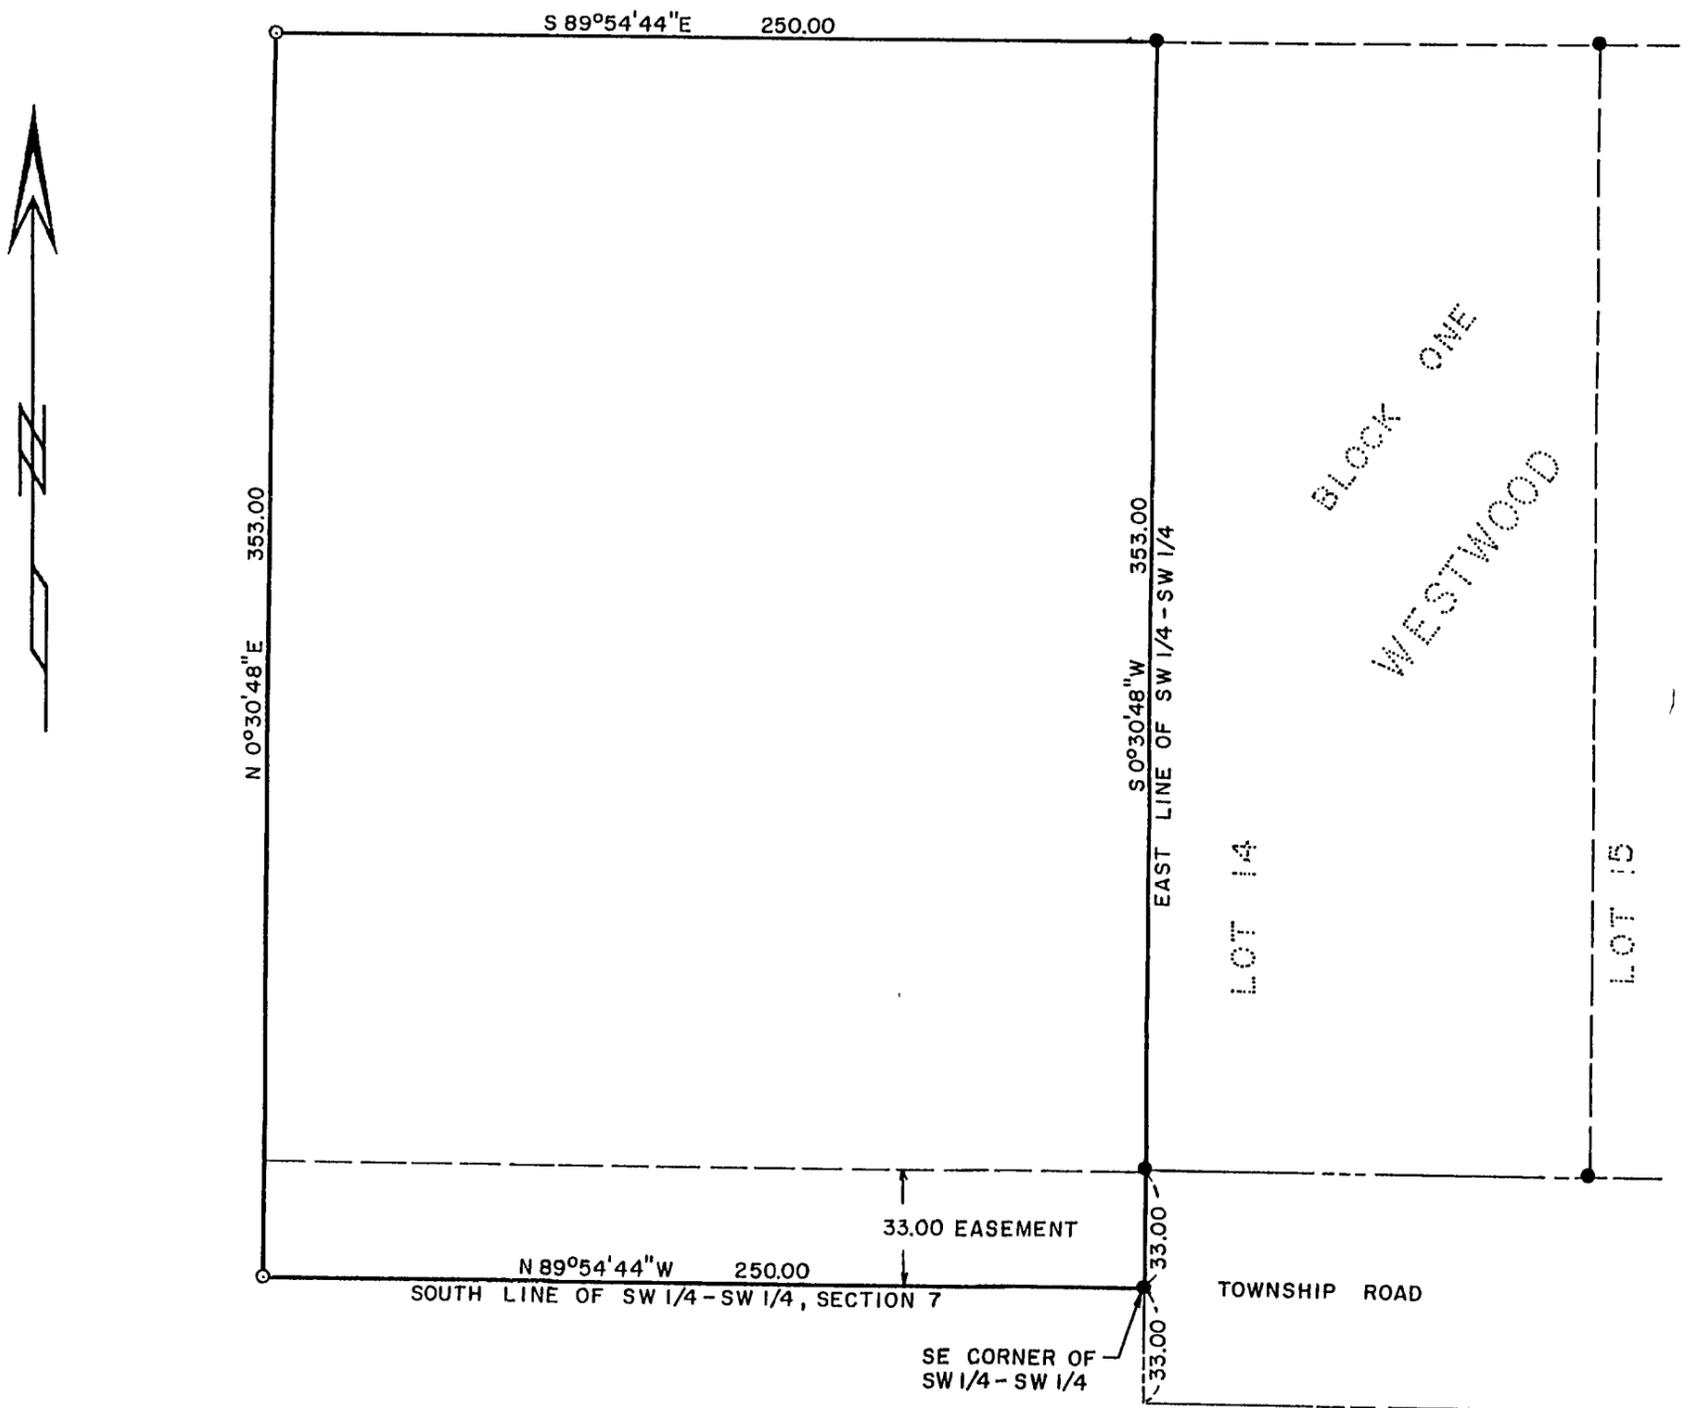

I hereby certify that this survey, plan, or report was prepared by me or under my direct supervision, and that I am a duly REGISTERED LAND SURVEYOR under the laws of the State of Minnesota.

Date 1/26/1998 James W. Nielsen  
 Registered Land Surveyor  
 Minnesota Registration No. 11865

- INDICATES MONUMENT FOUND
- INDICATES 1/2" PIPE SET WITH RLS CAP 11865

BEARINGS ARE BASED ON ASSUMED DATUM

SCALE IN FEET

