

CERTIFICATE OF SURVEY

PART OF GOV'T LOT 5, SEC. 5, T140N, R29W
 CASS COUNTY, MINNESOTA


FOR: VERNON L. BUTSON

HCR 1, BOX 369
 HACKENSACK, MINNESOTA 56452

THE NORTH TWO HUNDRED (200) FEET OF THE SOUTH EIGHT
 HUNDRED SEVENTY-FIVE (875) FEET OF GOVERNMENT LOT
 FIVE (5), SECTION FIVE (5), TOWNSHIP ONE HUNDRED
 FORTH (140), RANGE TWENTY-NINE (29), CASS COUNTY,
 MINNESOTA.

AND ALSO
 THE NORTH THREE HUNDRED (300) FEET OF THE SOUTH SIX
 HUNDRED SEVENTY-FIVE (675) FEET OF GOVERNMENT LOT
 FIVE (5), SECTION FIVE (5), TOWNSHIP ONE HUNDRED
 FORTH (140), RANGE TWENTY-NINE (29) WEST OF THE
 FIFTH PRINCIPAL MERIDIAN MINNESOTA, LYING WEST OF
 BABY LAKE, AND CONTAINING 9 ACRES, MORE OR LESS.

NOTE: SURVEY AND MARKING OF LINES WERE DONE WEST
 OF EXISTING ROAD ONLY.

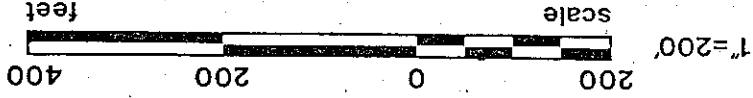

I HEREBY CERTIFY THAT THIS SURVEY,
 PLAN, SPECIFICATION OR REPORT WAS
 PREPARED BY ME OR UNDER MY DIRECT
 SUPERVISION AND THAT I AM A DULY
 REGISTERED ENGINEER OR LAND SUR-
 VEYOR UNDER THE LAWS OF THE
 STATE OF MINNESOTA.

Edward J. Landecker
 ORIENTATION OF THIS BEARING
 SYSTEM IS ASSUMED

DATE 1/29/86 REG. NO. 17008

PROJ. MGR. DATE 1/29/86

LANDecker & Assoc, Inc.		PEQUOT LAKES, MINN. 56472		PHONE (218) 568-4940		PLANNING ENGINEERING SURVEYING	
PROJ. MGR.	DATE	CHECKED BY	SCALE	HORIZ.	VERT.	DRAWN BY	WG
DSL	1/29/86	178	1"=200'	1"=200'			
REVISIONS		BOOK		PAGE		FILE NO. 8603	
SHEET		PAGE		FILE NO. 8603		SHEET	

