


CERTIFICATE OF SURVEY
 PART OF GOVT. LOT 7, SEC. 10,
 T.140 N., R.29 W.
 AND PART OF THE NW1/4-SE1/4,
 OF SEC. 10, T.140 N., R.29 W.

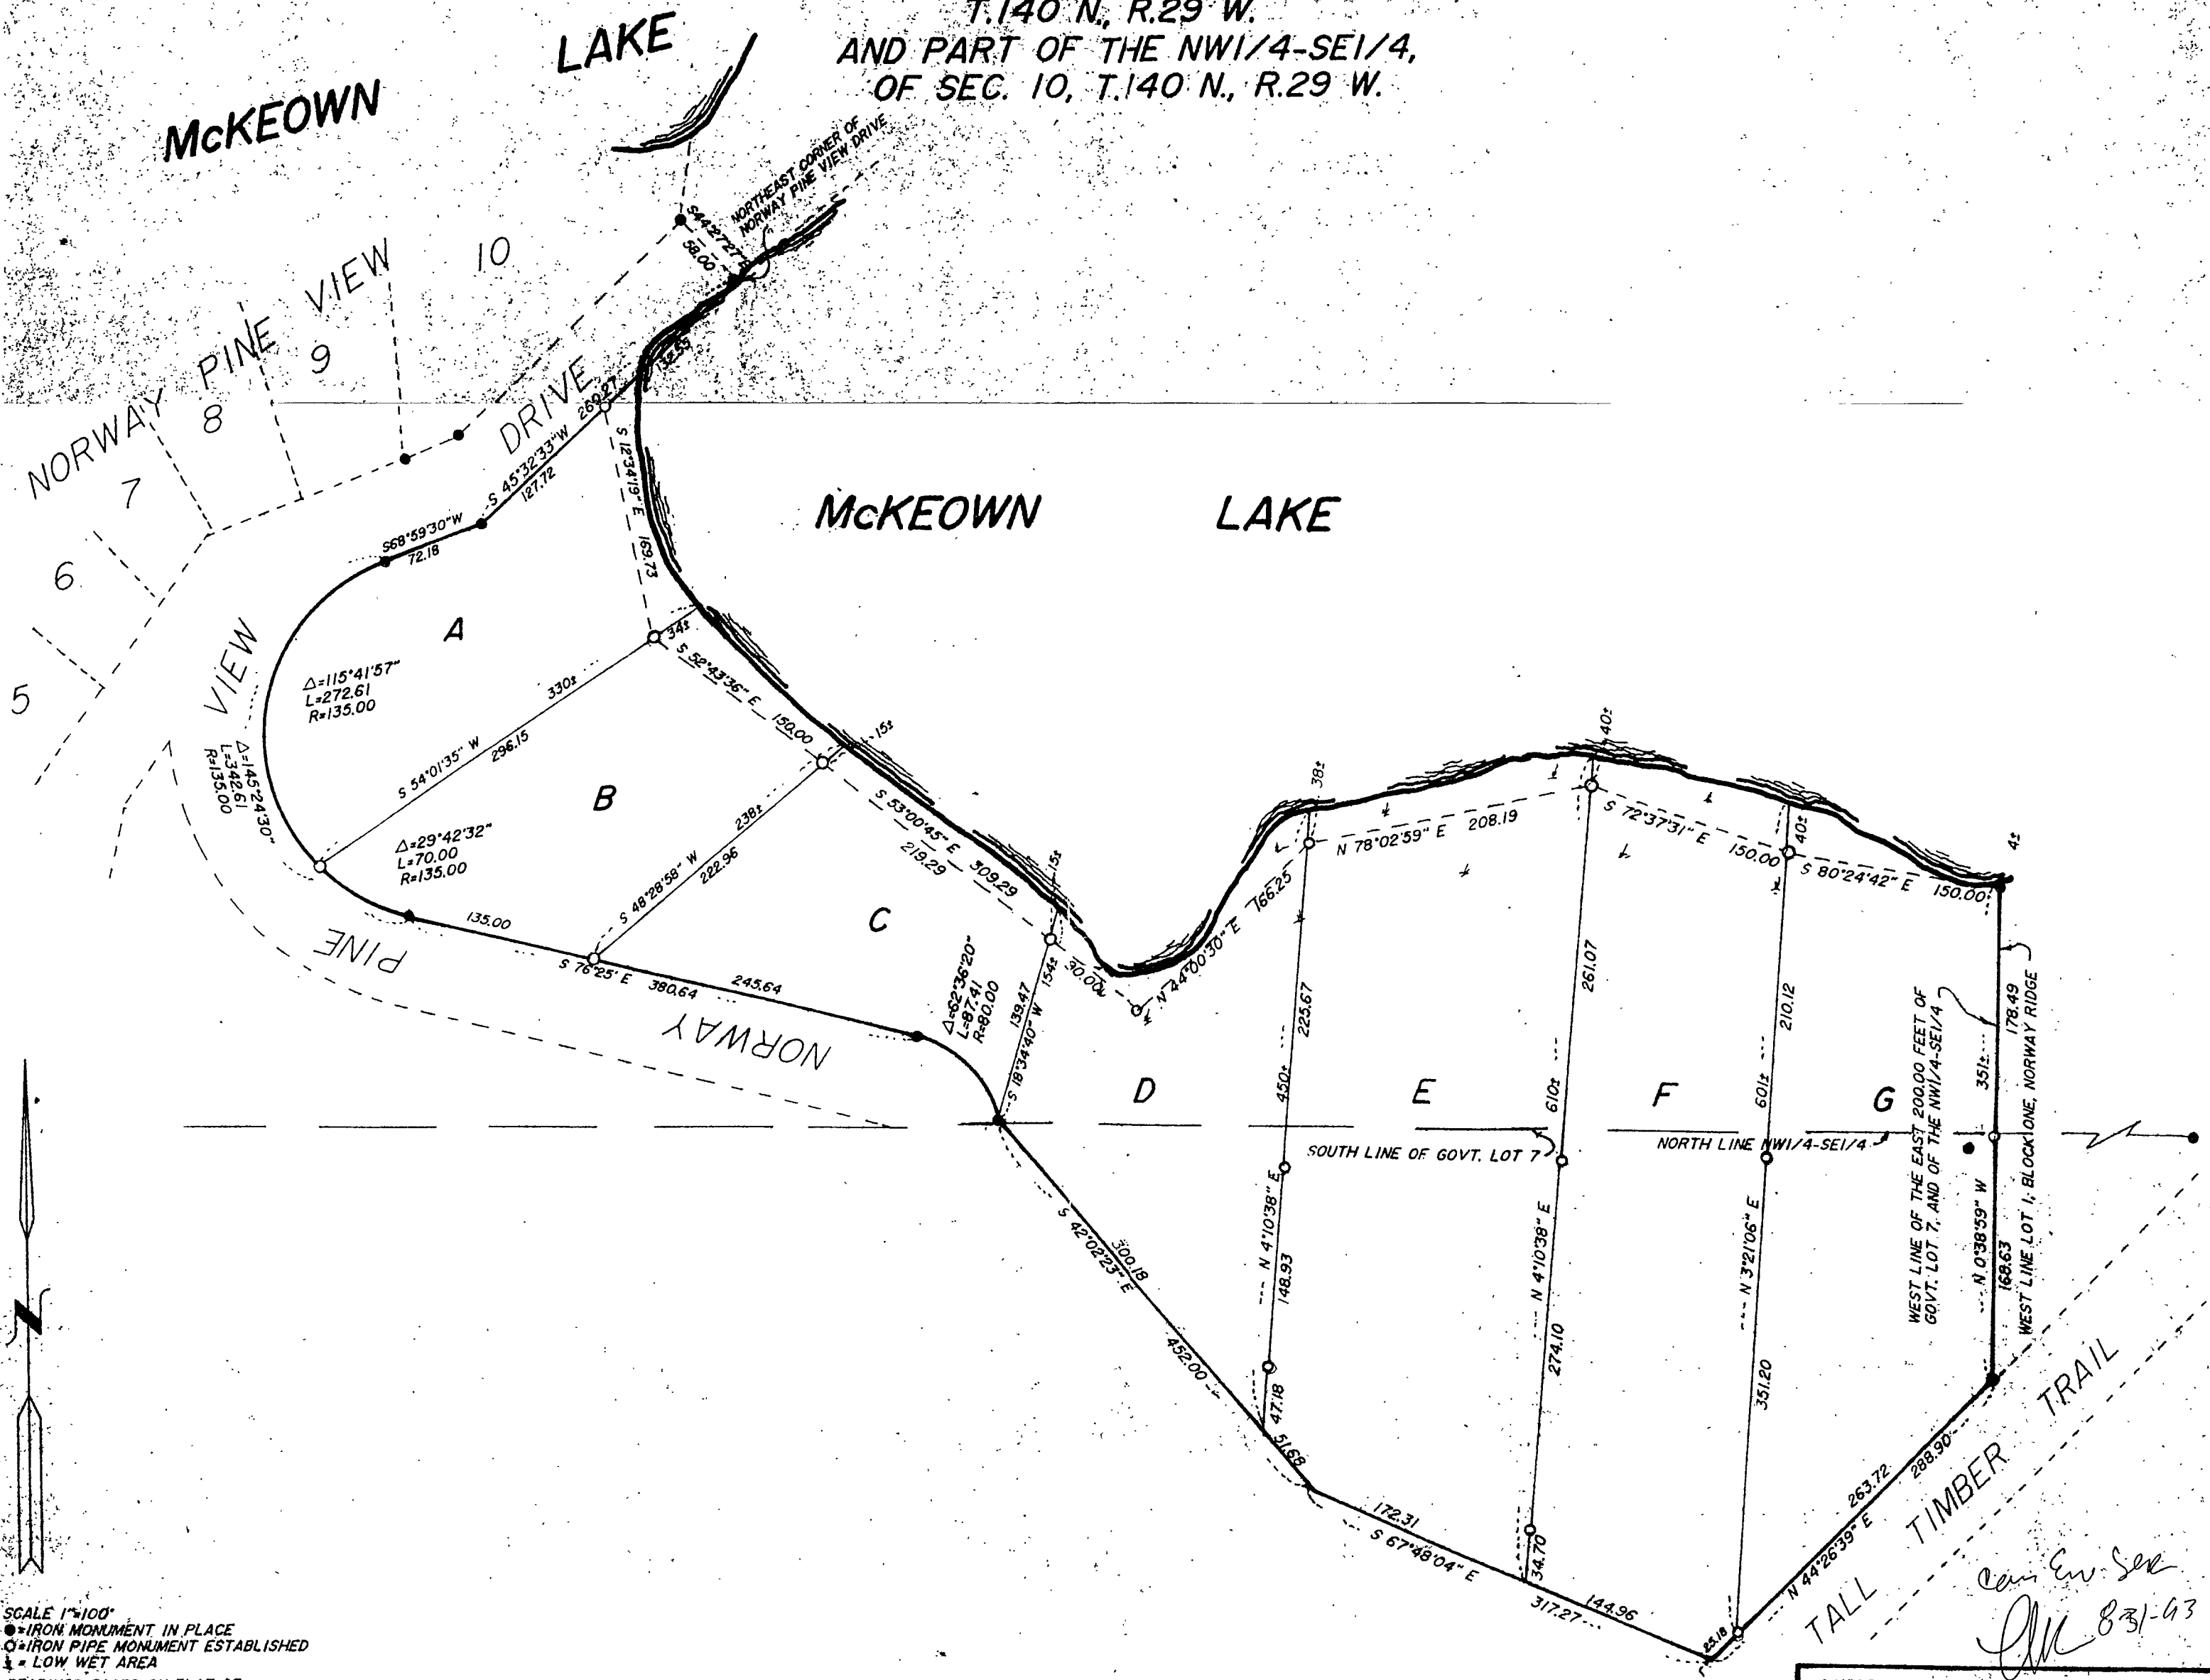

SCALE 1"=100'
 ●=IRON MONUMENT IN PLACE
 ○=IRON PIPE MONUMENT ESTABLISHED
 ▽=LOW WET AREA
 BEARINGS BASED ON PLAT OF
 NORWAY PINE VIEW

Car. Env. Sec.
W. E. Co.
 831-63

I HEREBY CERTIFY THAT THIS SURVEY PLAN OR REPORT WAS PREPARED BY ME, AND THAT I AM A DULY REGISTERED LAND SURVEYOR UNDER THE LAWS OF THE STATE OF MINNESOTA.

DATE 4-25-92 REG. No. 11395
 unnumbered 8-24-93 W.P.C.