



TRACT IA - 0.6 ACRES ±
 TRACT IB - 1.1 ACRES ±
 PART OF GOV'T LOT 4, SEC. 9
 GLADYS E. & AUSTOR T. SODERBERG

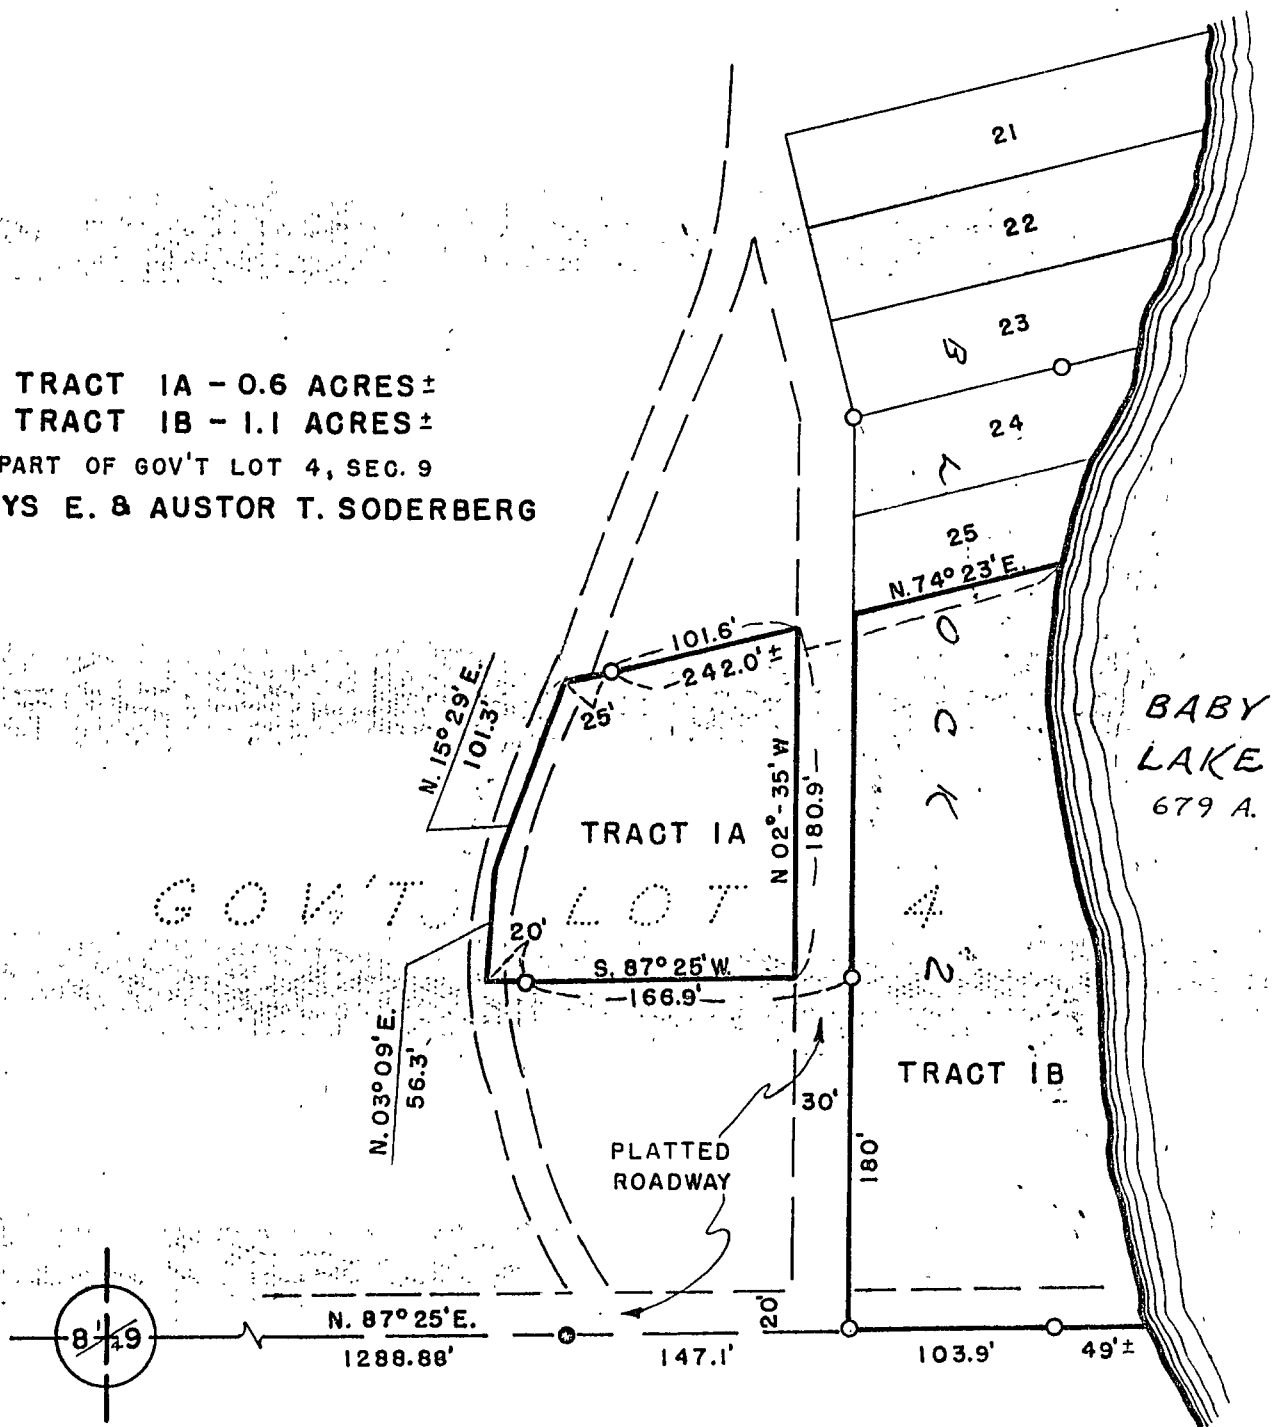

PART OF GLENS POINT SUBDIVISION
 JULY 19, 1928

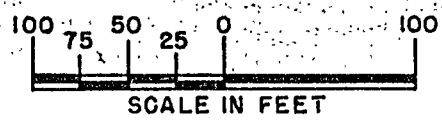

- IRON MARKER IN PLACE
- IRON MARKER SET
- ⊙ R.R. SPIKE SET

MINNESOTA CONSERVATION DEPARTMENT		
DIVISION OF GAME & FISH		
PROPERTY MAP		
BABY LAKE PUBLIC ACCESS		
CASS CO. - NR. LONGVILLE		
SEC. 9	T. 140 N. R. 29 W.	5 TH P.M.
DRAWN GLG 3-2-61	BUREAU OF ENGINEERING	SURVEY BRE 6-60
CHECKED MWR 8-13-61		DDD 2-61
REVISED	<i>[Signature]</i> 7-7-61 CHIEF ENGR.	DATUM

REQ.
60-75

391

FILE
G-694