


# CERTIFICATE OF SURVEY

PART OF THE SOUTHWEST QUARTER OF THE NORTHEAST QUARTER,  
SECTION 17, TOWNSHIP 140 NORTH, RANGE 29 WEST,  
CASS COUNTY, MINNESOTA

FOR: ASPEN CONSTRUCTION  
P.O. BOX 205  
WALKER, MN. 56484

NOTE: SEE SHEET 2 OF 2 FOR DESCRIPTION OF PROPERTY NORTH OF ROAD.

NOTE: SEE FILE W07492.1 FOR DESCRIPTION OF WEST TRACT. CSAH NO. 5 NOW HAS A 55 FOOT R/O/W FROM CENTERLINE ON TO THE WEST TRACT.

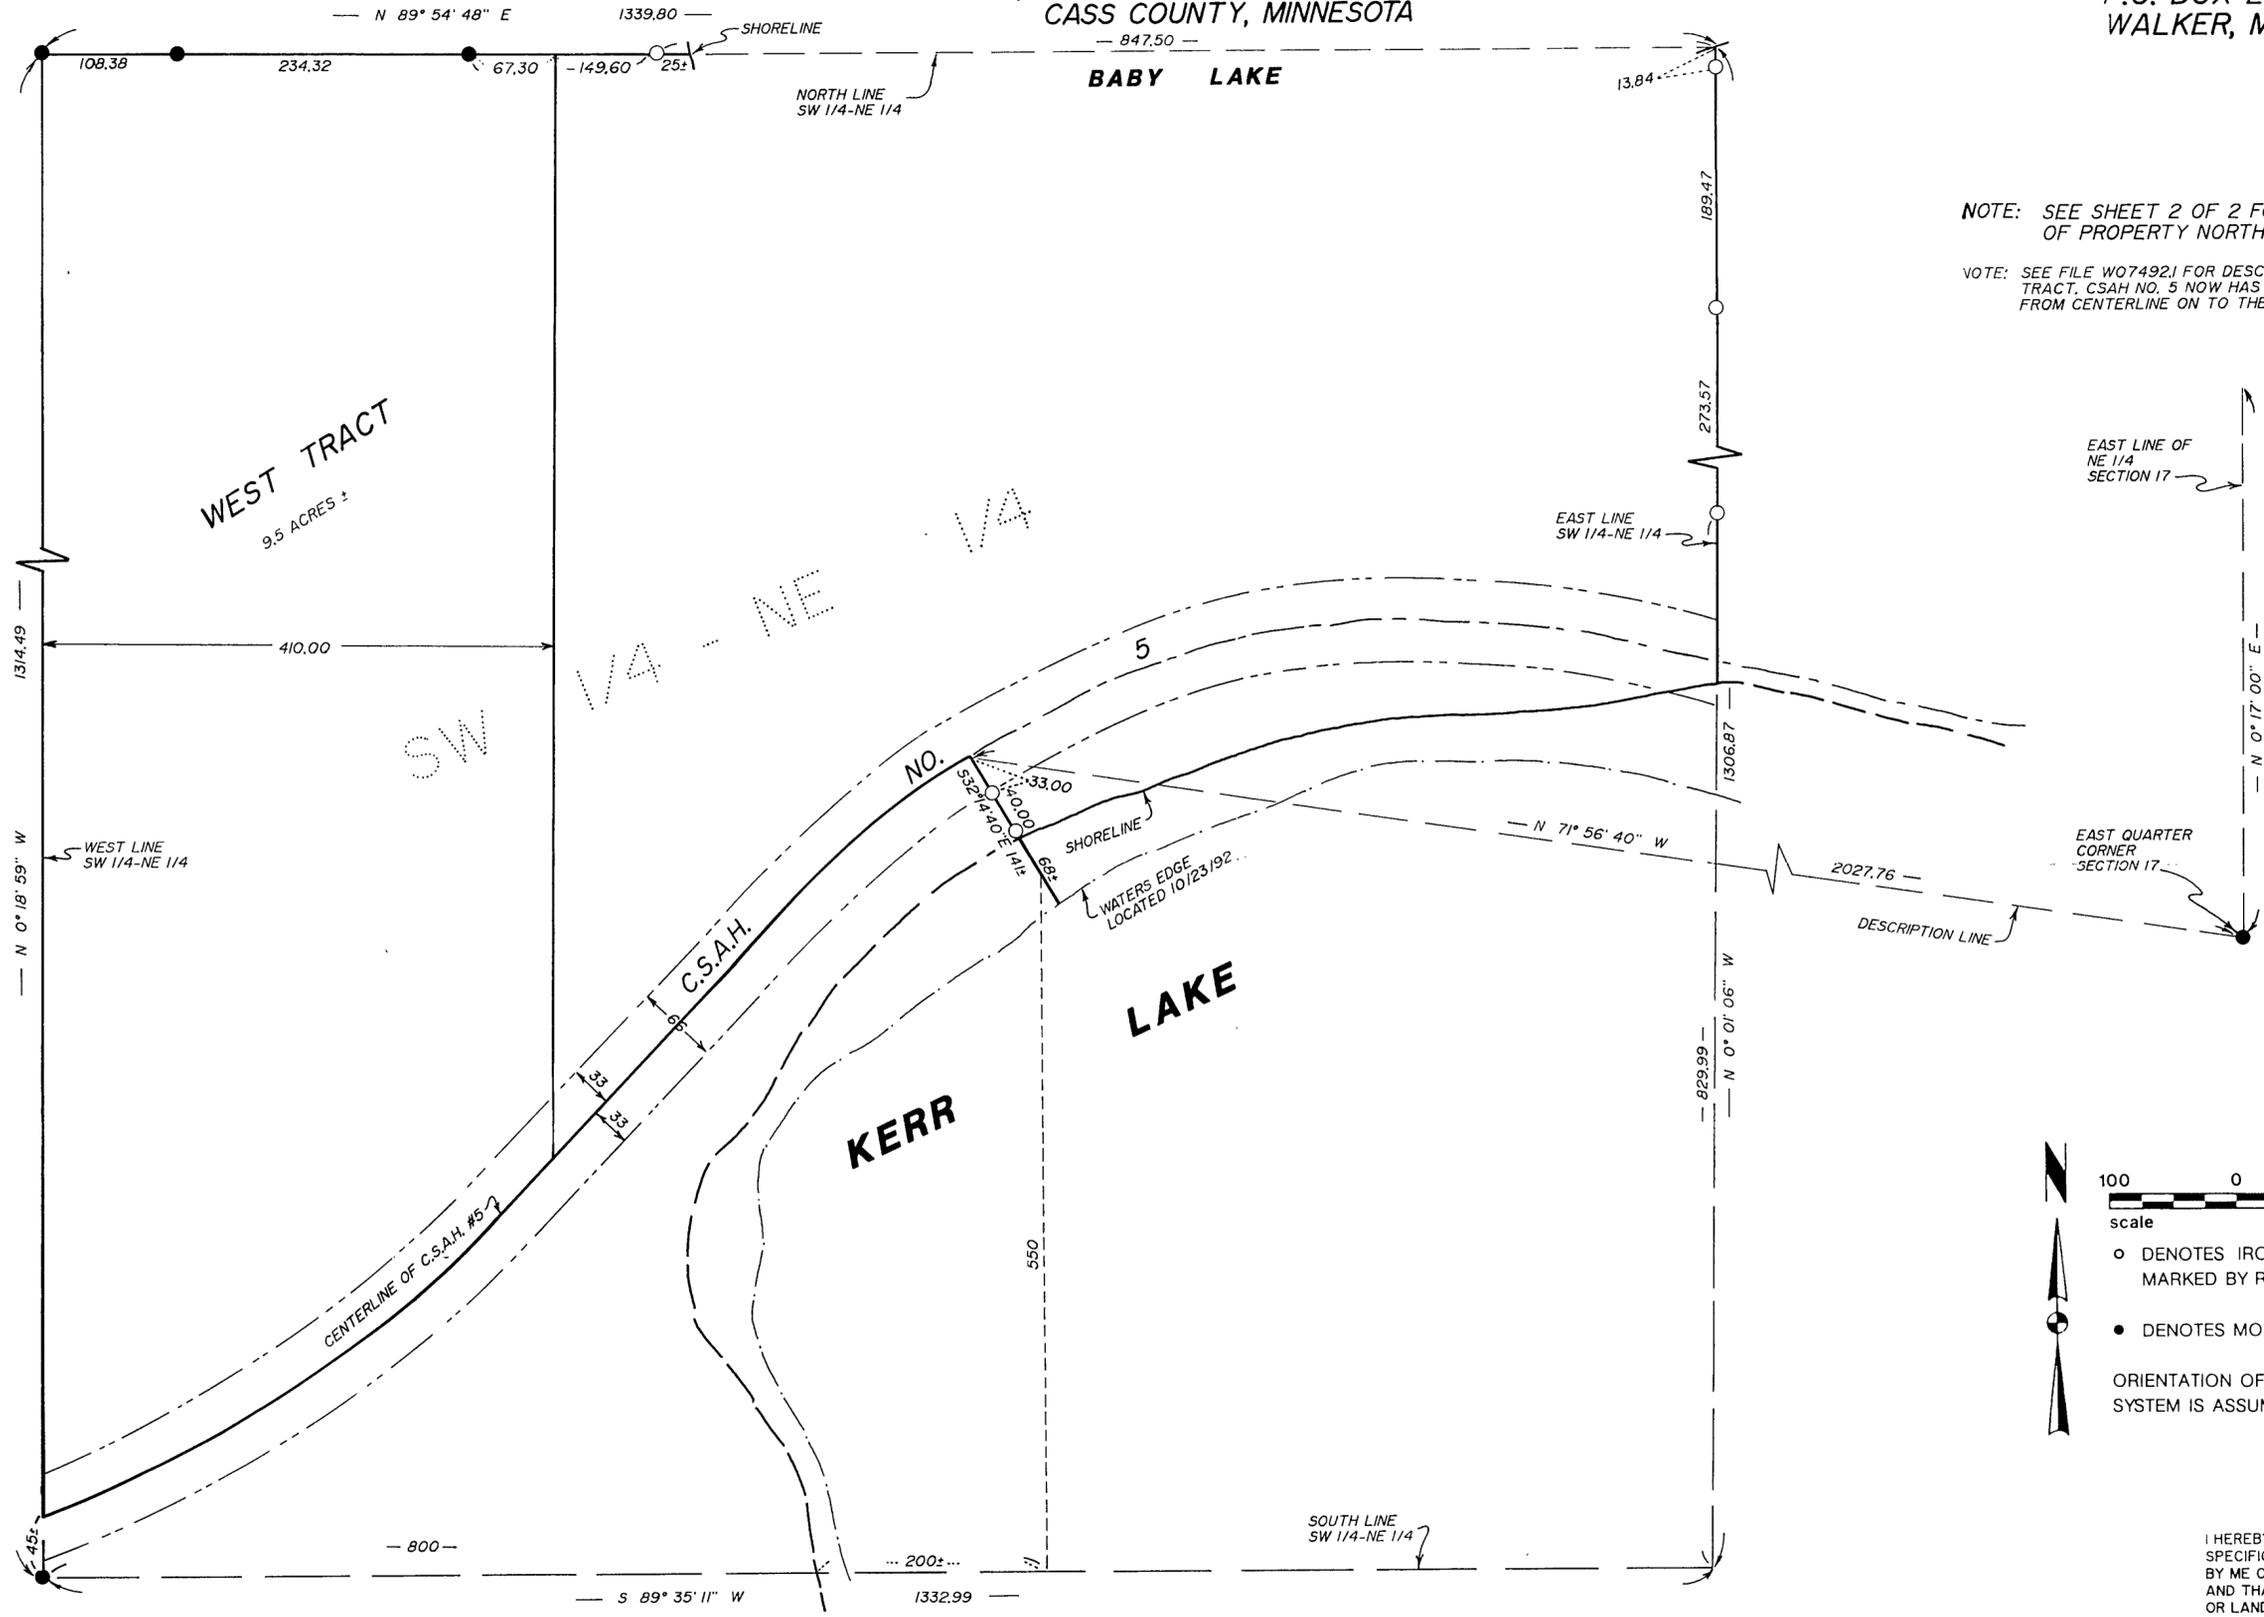

1"=100'  
scale feet

○ DENOTES IRON MONUMENT SET MARKED BY REG. NO. 21367

● DENOTES MONUMENT FOUND

ORIENTATION OF THIS BEARING SYSTEM IS ASSUMED

I HEREBY CERTIFY THAT THIS SURVEY, PLAN, SPECIFICATION OR REPORT WAS PREPARED BY ME OR UNDER MY DIRECT SUPERVISION AND THAT I AM A DULY LICENSED ENGINEER OR LAND SURVEYOR UNDER THE LAWS OF THE STATE OF MINNESOTA.

*Henry J. ...*  
DATE 12/16/92 LIC. NO. 21367

<b>L</b>	<b>Landecker &amp; Assoc, Inc.</b>		PROJ. MGR.	DATE	REVISIONS	COMPUTER
	BOX 292, WALKER, MINNESOTA 56484 (218) 547-1296		TLF	12/16/92	11/10/94 EXTERIOR LINES	525-12
	PLANNING ENGINEERING SURVEYING		CHECKED BY	SCALE	12/12/95 WEST TRACT	BOOK 99 PG. 71
			DRAWN BY	HORIZ 1" = 100'	FILE NO. 07492	SHEET 1 OF 2
			KAF	VERT		