


CERTIFICATE OF SURVEY

PART OF GOVERNMENT LOT 2, SECTION 35,
TOWNSHIP 140 NORTH, RANGE 29 WEST, CASS
COUNTY, MINNESOTA

For: Robert Burk
HCR 2, Box 958A
Longville, MN. 56655




1"=100'

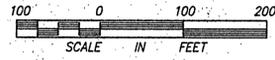

- DENOTES FOUND IRON MONUMENT
- DENOTES IRON MONUMENT SET MARKED BY REGISTRATION NO. 21367
- ⊕ DENOTES WETLANDS
- () DENOTES DISTANCE IN DEED

ORIENTATION OF THIS BEARING SYSTEM IS ASSUMED

ORIENTATION OF THIS BEARING SYSTEM IS BASED ON THE WEST LINE OF GOVERNMENT LOT 2 AND IS ASSUMED TO BEAR N 05°30'53" W.

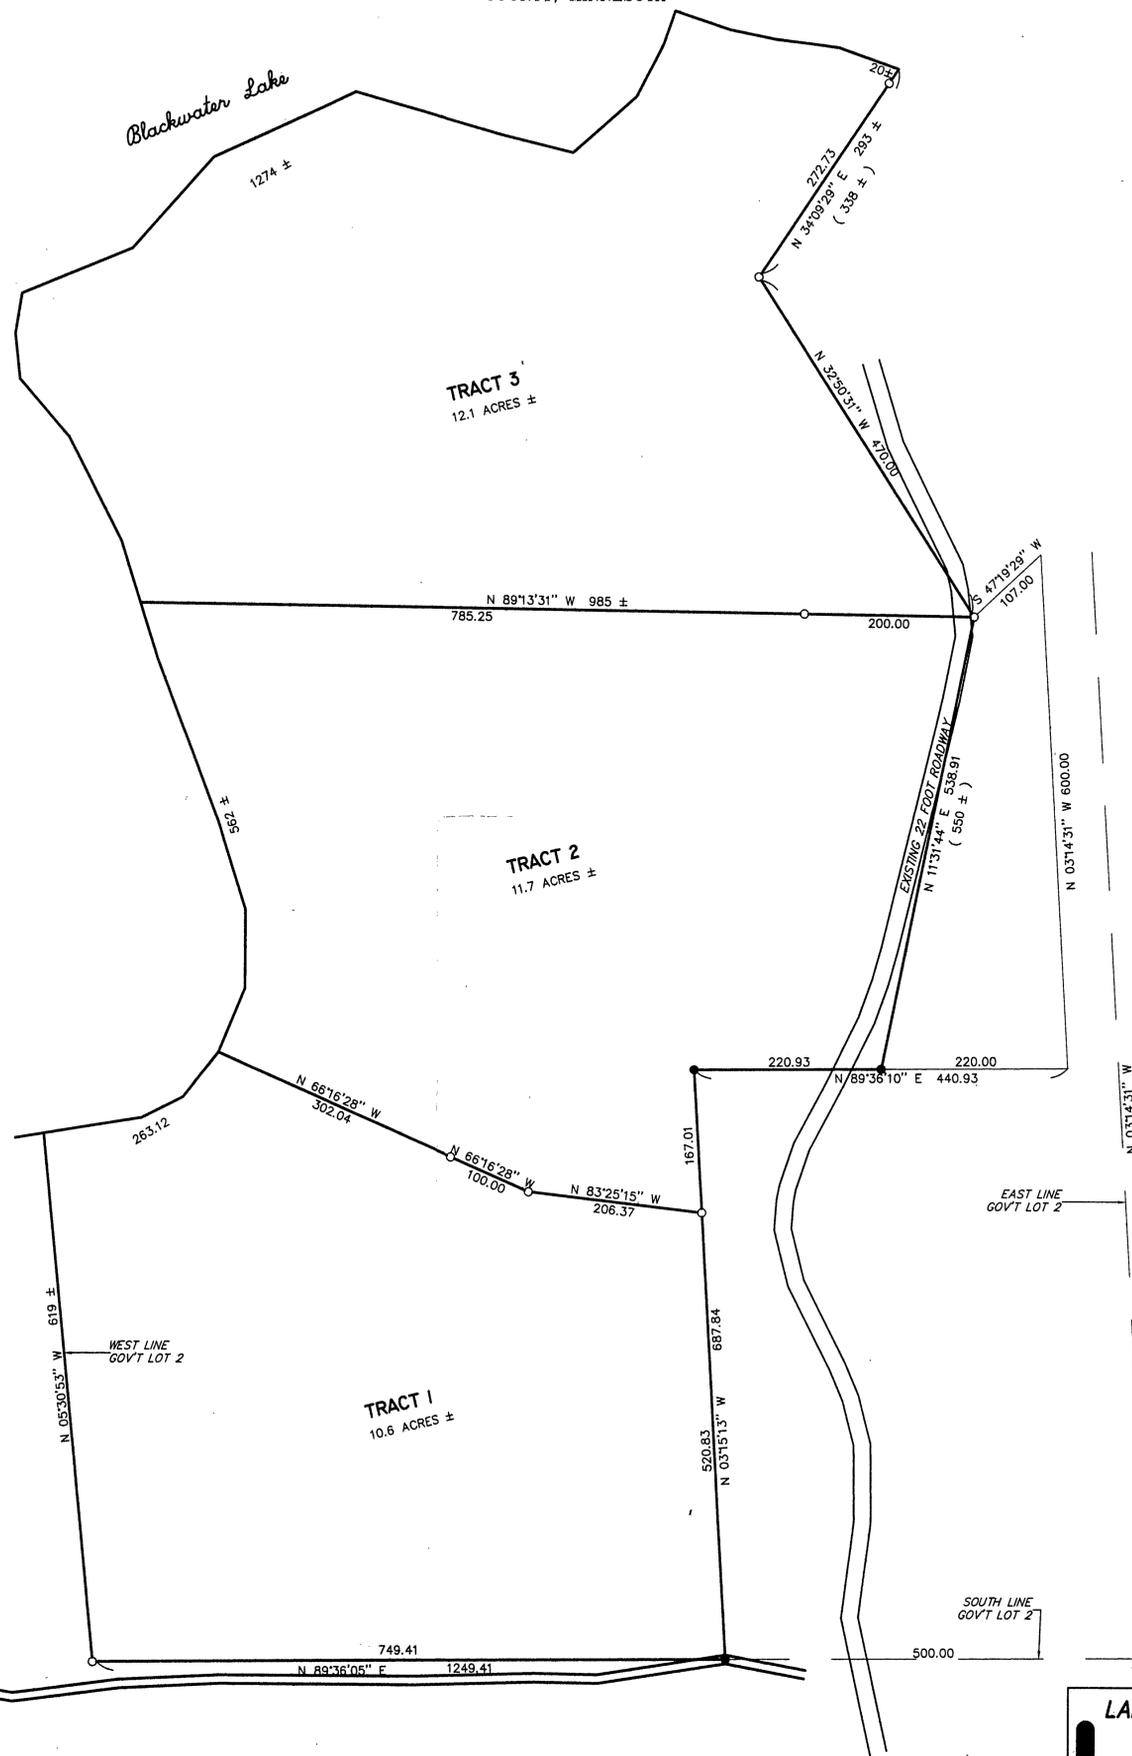

I HEREBY CERTIFY THAT THIS SURVEY, PLAN, SPECIFICATION OR REPORT WAS PREPARED BY ME OR UNDER MY DIRECT SUPERVISION AND THAT I AM A DULY LICENSED ENGINEER OR LAND SURVEYOR UNDER THE LAWS OF THE STATE OF MINNESOTA.
[Signature]
DATE: 6/2/95 UC. NO. 21367

LANDECKER & ASSOCIATES INC.		PROG. MGR.	DATE	REVISIONS	COMPUTER
WALKER, MN. 56484		TLF	6/2/95		9533(2)
PHONE 218-547-1296		CHECKED BY	SCALE		BOOK 74 PG. 74
PLANNING ENGINEERING SURVEYING		DRAWN BY	HORIZ 1"=100'		FILE NO. W5233
		MRS	VERT. NONE		SHEET 1 OF 1