


35-140-29

INTERSECTION OF WEST LINE  
GOV'T LOT 3 WITH LOW WATER  
MARK OF BLACKWATER LAKE

BLACKWATER LAKE

SYSTEM

03°14'31" W

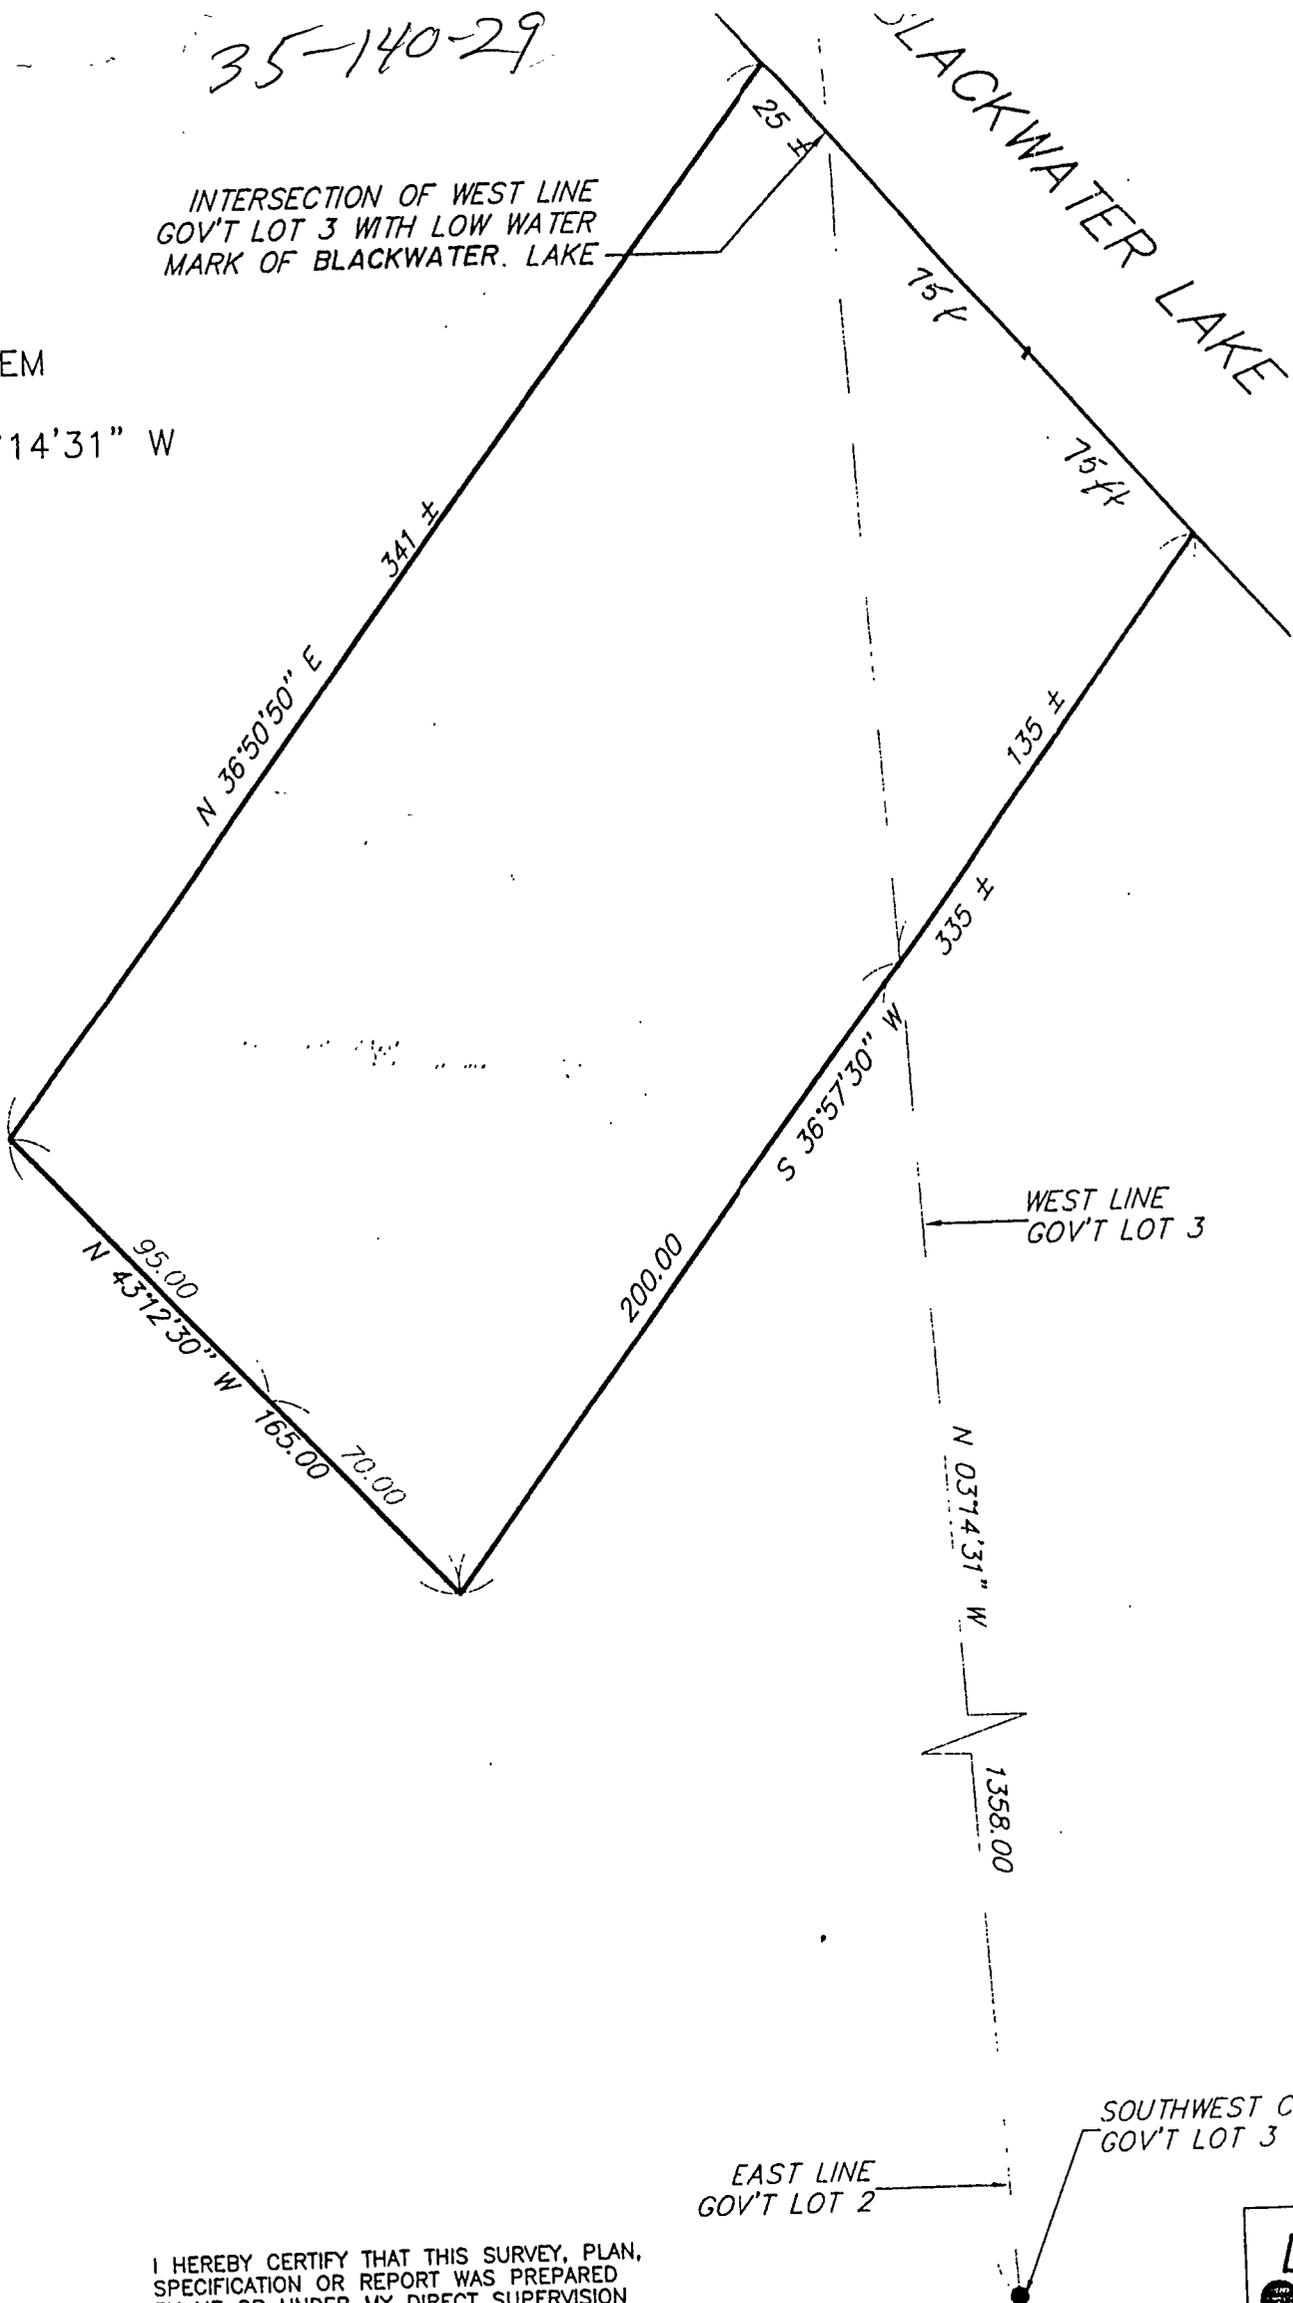

I HEREBY CERTIFY THAT THIS SURVEY, PLAN,  
SPECIFICATION OR REPORT WAS PREPARED  
BY ME OR UNDER MY DIRECT SUPERVISION  
AND THAT I AM A DULY LICENSED ENGINEER  
OR LAND SURVEYOR UNDER THE LAWS OF  
THE STATE OF MINNESOTA.

[Signature]  
DATE 7/10/96 LIC. NO. 21367

EAST LINE  
GOV'T LOT 2

WEST LINE  
GOV'T LOT 3

SOUTHWEST CORNER  
GOV'T LOT 3

LANDECKE  
WA  
PI  
PLANNING