




WOMAN LAKE
 W.S. EL. 1323.79, 6-8-60
 4870 ACRES

TRACT 2 - 0.34 ACRES
 PART OF GOV'T. LOT 4, SEC. 24
ORTEN J. & LOIS E. FARRAR
 DECEMBER 31, 1960
 BOOK 124 PAGE 298
 DOCUMENT NO. 166434

B.M. Elev. 1328.26
 VERT. R.R. SPIKE
 NW ROOT 22" WHITE PINE


Gov't. Lot 4

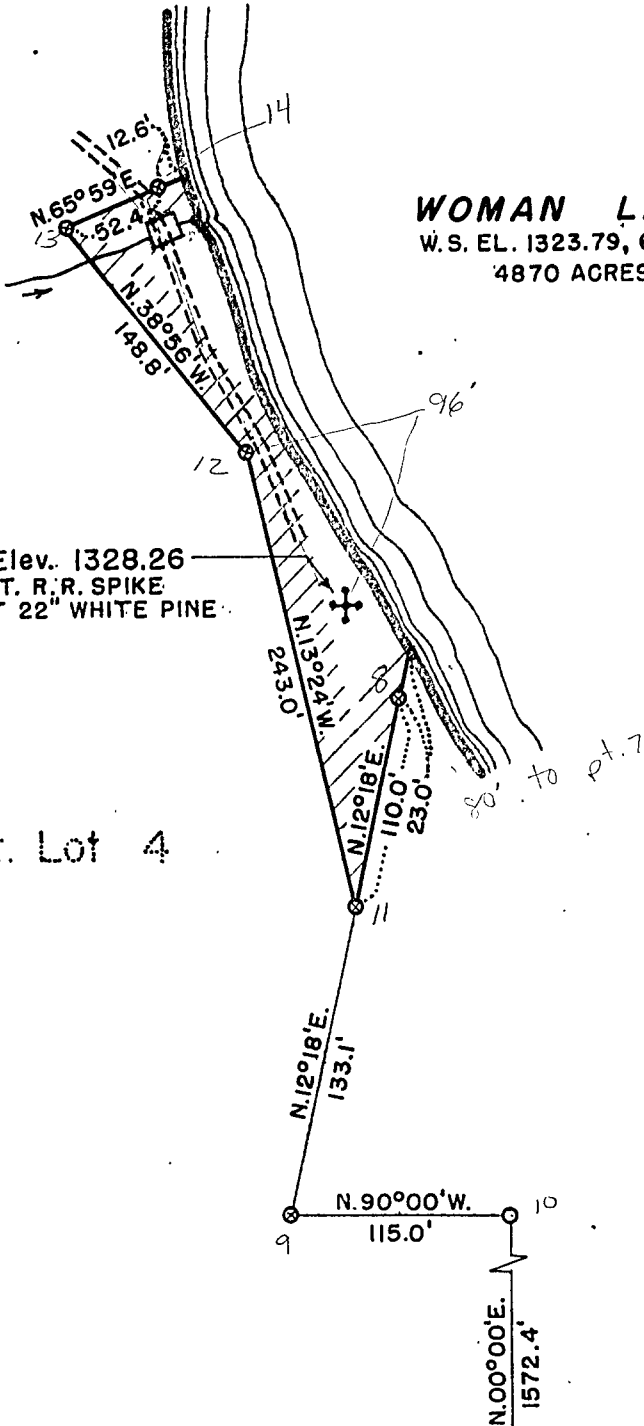

SCALE IN FEET

- IRON MARKER IN PLACE
- ⊗ IRON MARKER SET
- ⊙ RED HEAD SET

/// PROPERTY OF STATE OF MINNESOTA

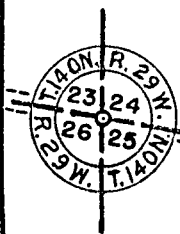

MINNESOTA CONSERVATION DEPARTMENT
 DIVISION OF GAME & FISH

PROPERTY MAP

WOMAN LAKE PUBLIC ACCESS

CASS CO. - NEAR LONGVILLE

SEC. 24	T. 140 N. R. 29 W.	5TH P.M.
DRAWN DAD 7-13-60	BUREAU OF ENGINEERING	SURVEY BRE 6-1960
CHECKED AGC 7-22-60		DATUM SLD 1935
REVISED	<i>R. Owens</i> 7-25/66 CHIEF ENGR.	

SHEET
1 OF 2

REQ. NO.
60-58

FILE
A-389