


CERTIFICATE OF SURVEY

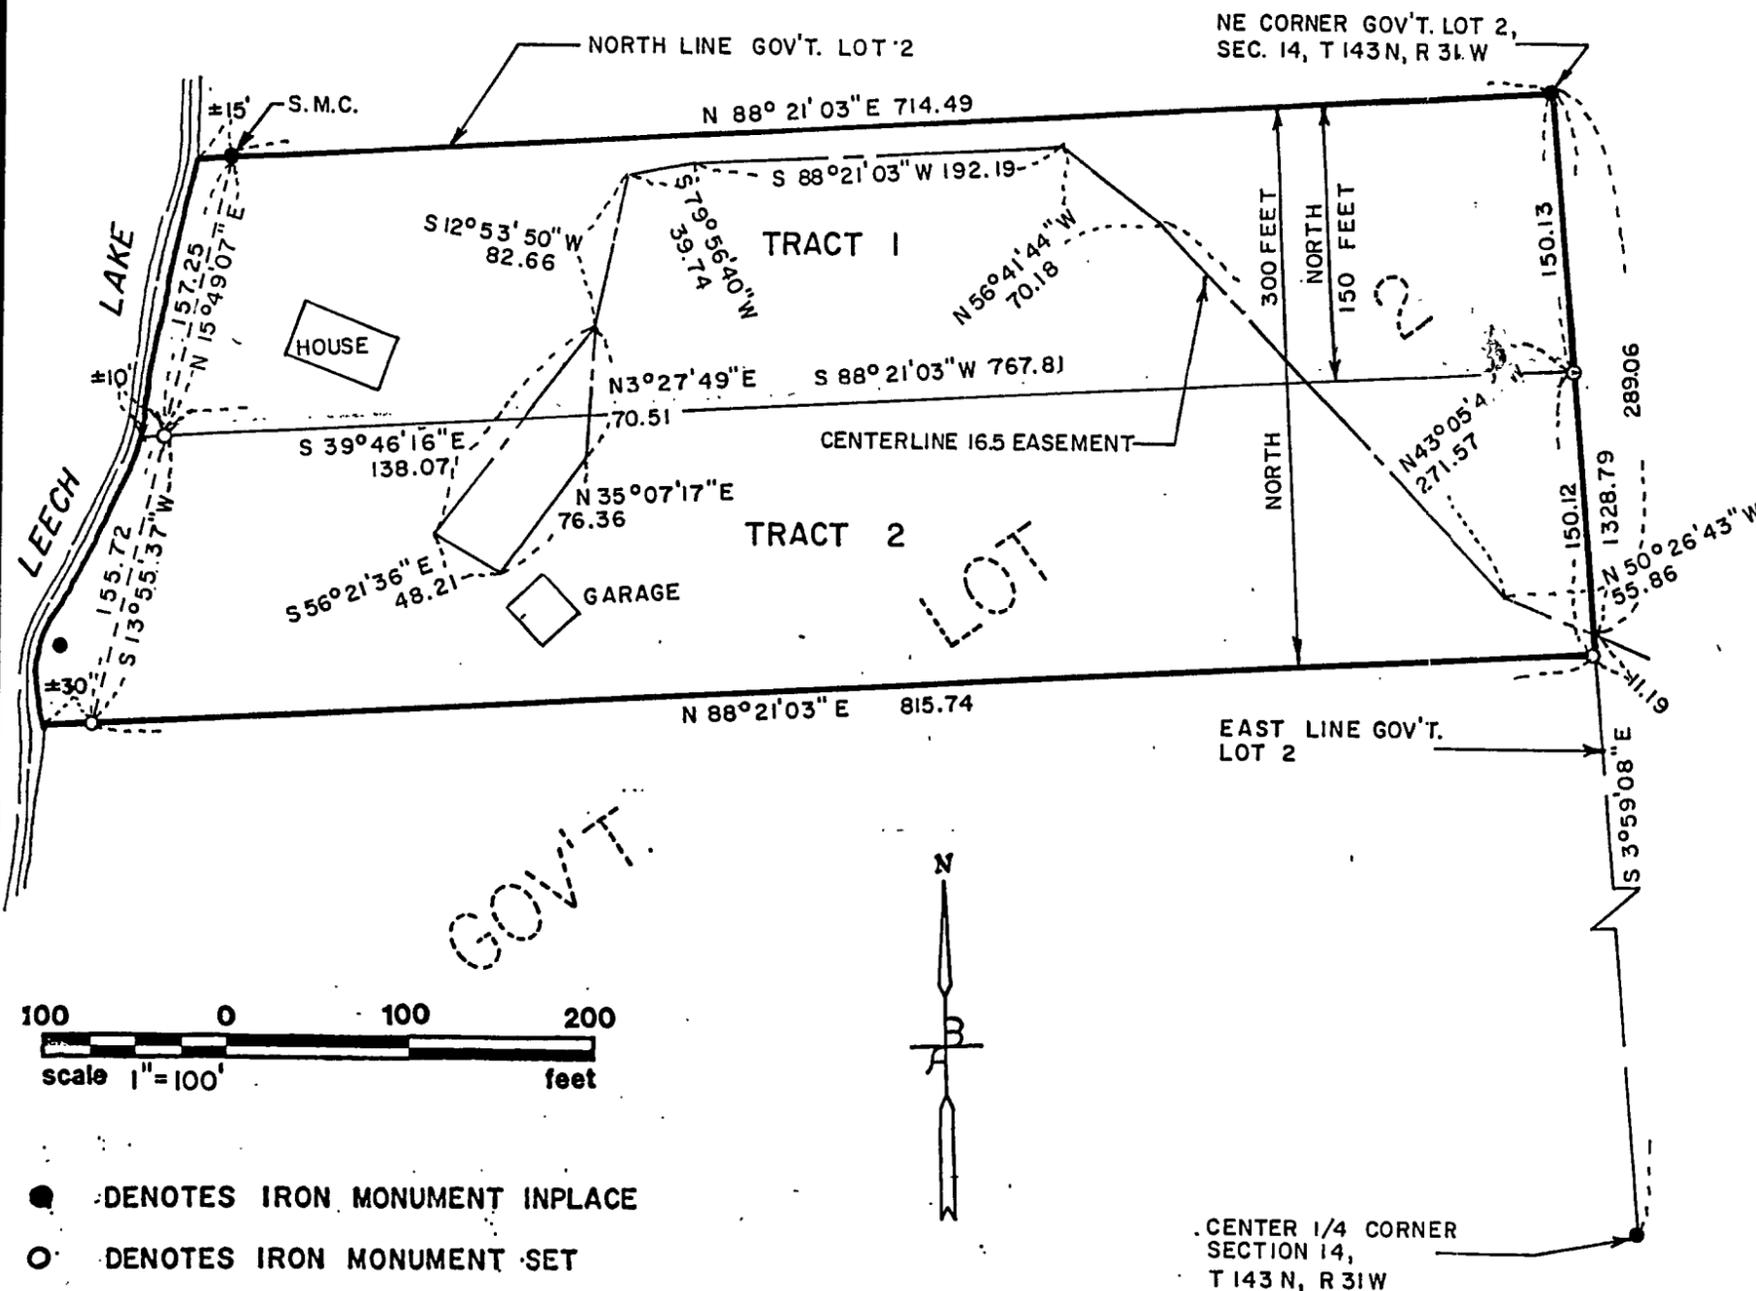



The North 150.00 feet of Government Lot 2, Section 14, Township 143 North, Range 31 West, Cass County, Minnesota. Subject to and together with a 16.5 foot ingress and egress easement. The center-line of said easement is described as follows:

Commencing at the Northeast Corner of Government Lot 2, Section 14, Township 143 North, Range 31 West; thence on an assumed bearing of South 3 degrees 59 minutes 8 seconds East along the East line of said Government Lot 2 a distance of 289.06 feet to the point of beginning of the line to be described; thence North 50 degrees 26 minutes 43 seconds West a distance of 55.86 feet; thence North 43 degrees 5 minutes 49 seconds West a distance of 271.57 feet; thence North 56 degrees 41 minutes 44 seconds West a distance of 70.18 feet; thence South 88 degrees 21 minutes 3 seconds West a distance of 192.19 feet; thence South 79 degrees 56 minutes 40 seconds West a distance of 39.74 feet; thence South 12 degrees 53 minutes 50 seconds West a distance of 82.66 feet to a point of intersection; thence South 39 degrees 46 minutes 16 seconds East a distance of 138.07 feet; thence South 56 degrees 21 minutes 36 seconds East a distance of 48.21 feet; thence North 35 degrees 7 minutes 17 seconds East a distance of 76.36 feet; thence North 3 degrees 27 minutes 49 seconds East a distance of 70.51 feet to the point of intersection and there terminating. Sidelines to terminate on the East line of said Government Lot 2.

The North 300.00 feet of Government Lot 2, Section 14, Township 143 North, Range 31 West, Cass County, Minnesota. Except the North 150.00 feet thereof.

Subject to and together with a 16.5 foot ingress and egress easement. The center-line of said easement is described as follows:

Commencing at the Northeast Corner of Government Lot 2, Section 14, Township 143 North, Range 31 West; thence on an assumed bearing of South 3 degrees 59 minutes 8 seconds East along the East line of said Government Lot 2 a distance of 289.06 feet to the point of beginning of the line to be described; thence North 50 degrees 26 minutes 43 seconds West a distance of 55.86 feet; thence North 43 degrees 5 minutes 49 seconds West a distance of 271.57 feet; thence North 56 degrees 41 minutes 44 seconds West a distance of 70.18 feet; thence South 88 degrees 21 minutes 3 seconds West a distance of 192.19 feet; thence South 79 degrees 56 minutes 40 seconds West a distance of 39.74 feet; thence South 12 degrees 53 minutes 50 seconds West a distance of 82.66 feet to a point of intersection; thence South 39 degrees 46 minutes 16 seconds East a distance of 138.07 feet; thence South 56 degrees 21 minutes 36 seconds East a distance of 48.21 feet; thence North 35 degrees 7 minutes 17 seconds East a distance of 76.36 feet; thence North 3 degrees 27 minutes 49 seconds East a distance of 70.51 feet to the point of intersection and there terminating. Sidelines to terminate on the East line of said Government Lot 2.

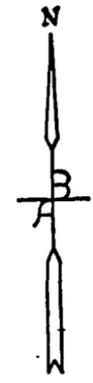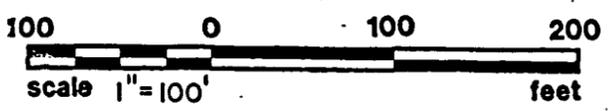

- DENOTES IRON MONUMENT INPLACE
- DENOTES IRON MONUMENT SET

BEARING SYSTEM BASED ON ASSUMED DATUM

CENTER 1/4 CORNER SECTION 14, T 143 N, R 31 W

PREPARED FOR: LEECH LAKE REALTY, GOV'T. LOT 2, SEC. 14, T 143 N, R 31 W, 2001-0

I HEREBY CERTIFY THAT THIS PLAN SURVEY OR REPORT WAS PREPARED BY ME OR UNDER MY DIRECT SUPERVISION AND THAT I AM A DULY REGISTERED LAND SURVEYOR UNDER THE LAWS OF THE STATE OF MINNESOTA.

Paul Schubert

DATE 3/13/01 REGISTRATION NO. 14700

DRAWN
RC
CHECK
PS
SURVEY
EB

REVISED APRIL, 2001

N
W
BENSEN
AND
ASSOCIATES, INC.
ENGINEERS - SURVEYORS

Fort Rapids, MN
218-732-3323