
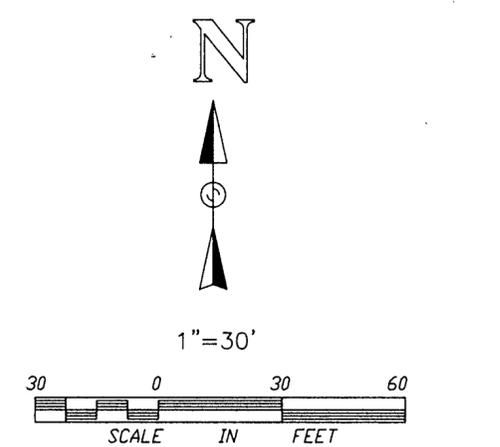


CERTIFICATE OF SURVEY

PART OF GOVERNMENT LOT 2, SECTION 16, TOWNSHIP
143 NORTH, RANGE 31 WEST, CASS COUNTY, MINNESOTA

For: Holtz
c/o Leech Lake Realty
P.O. Box 8
Walker, MN. 56484

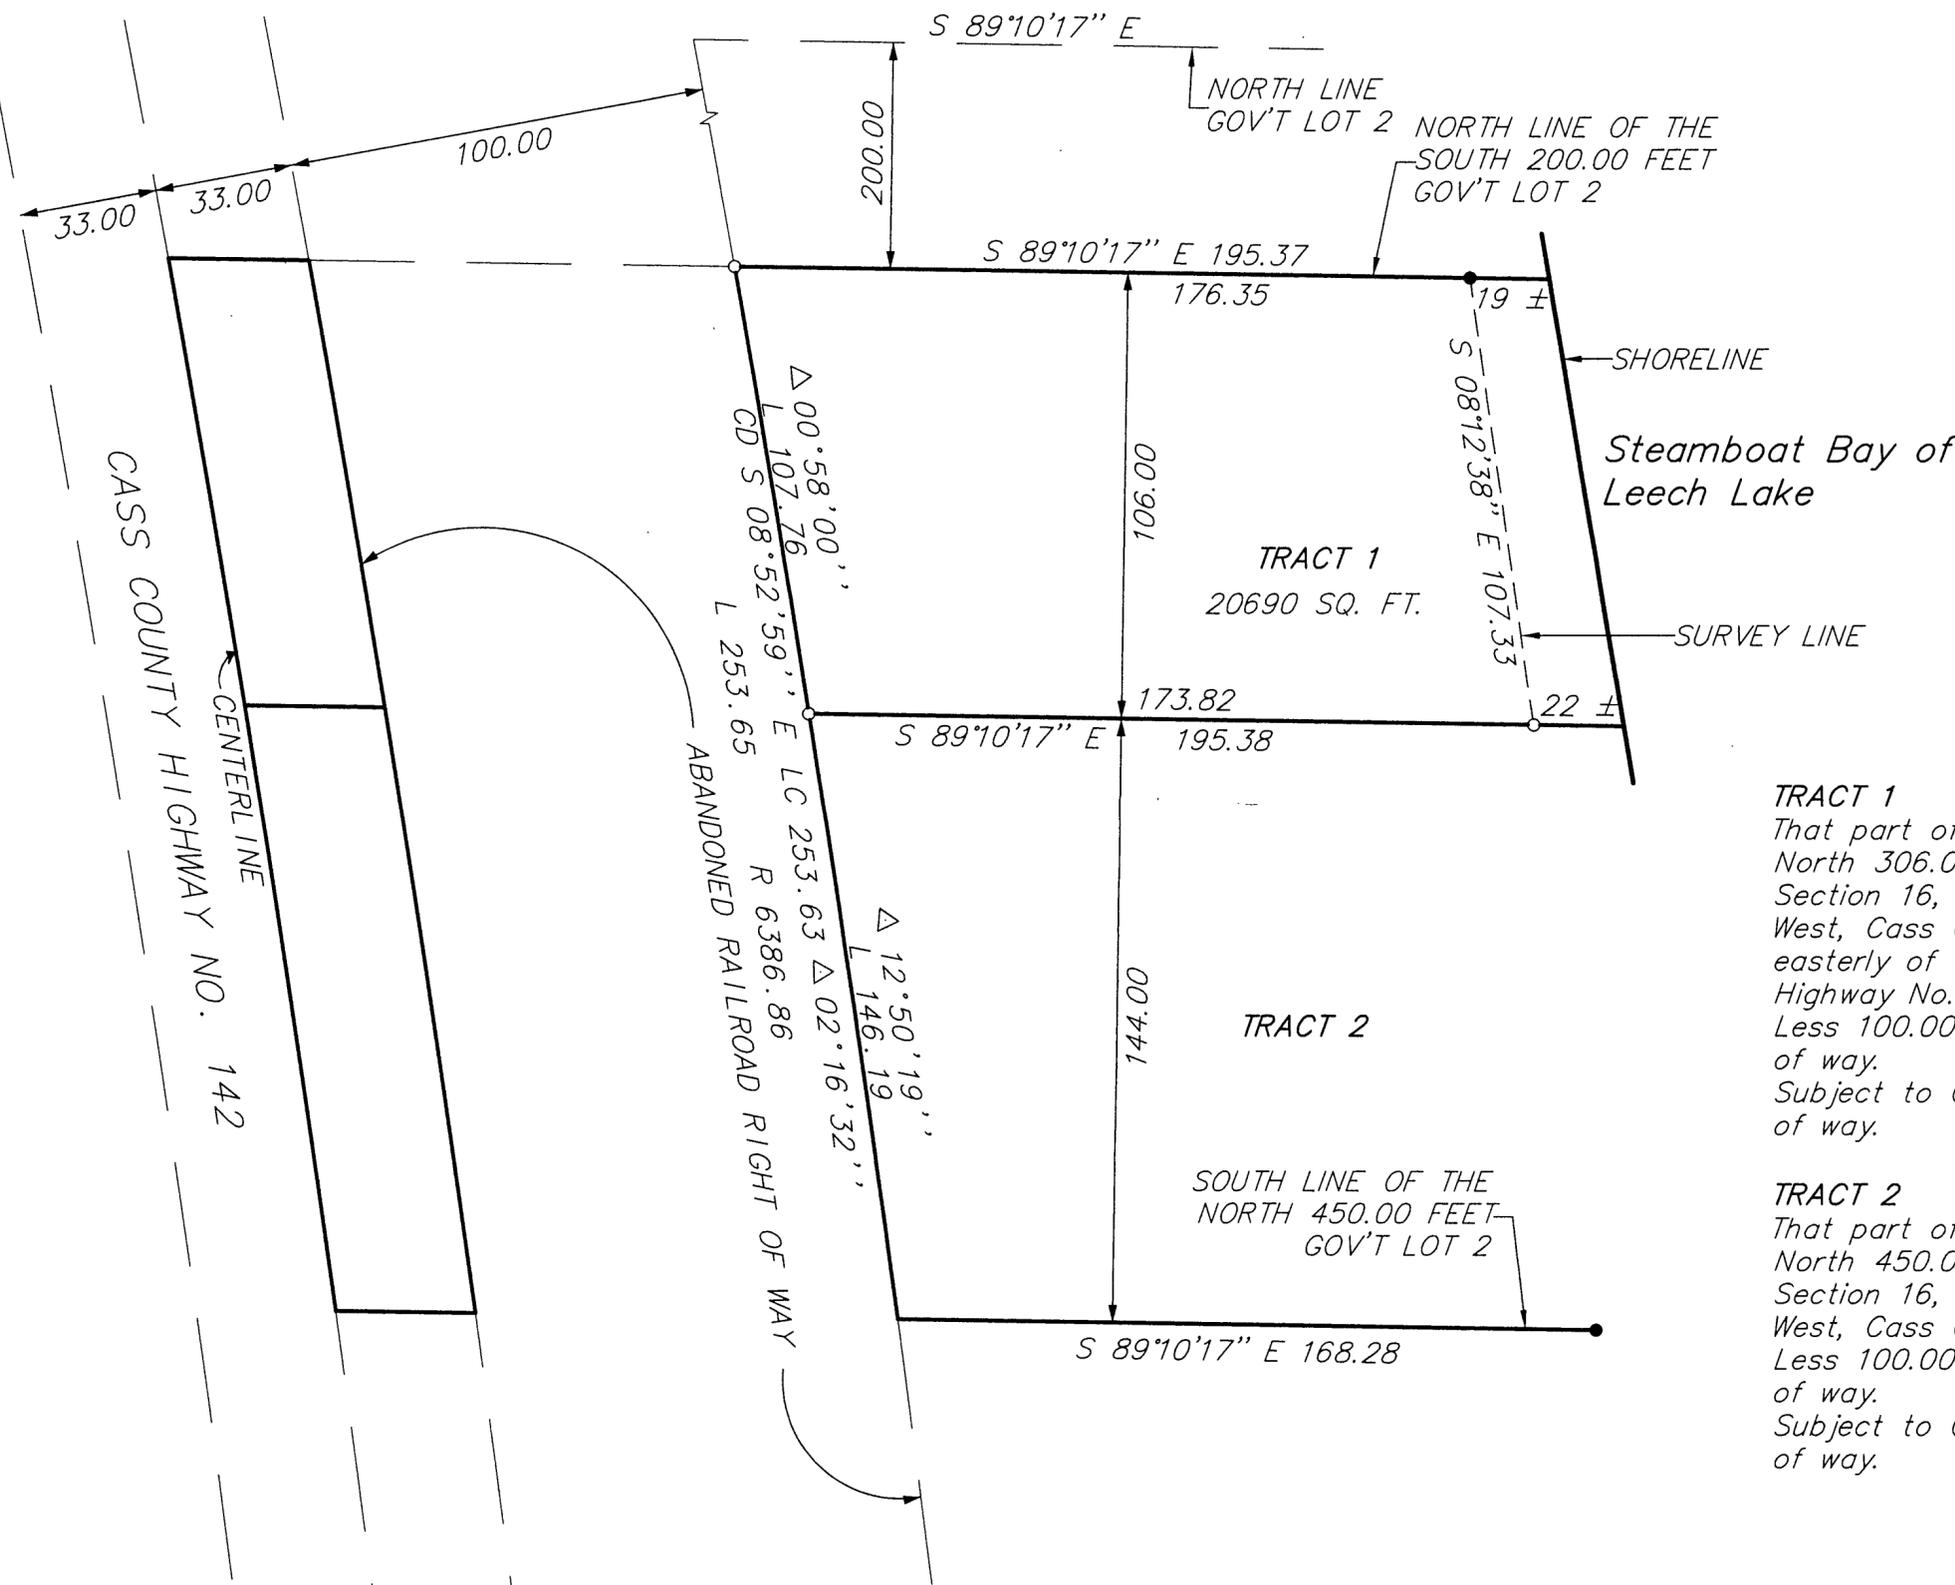

● DENOTES FOUND IRON MONUMENT
○ DENOTES IRON MONUMENT SET MARKED BY REGISTRATION NO. 21367

ORIENTATION OF THIS BEARING SYSTEM IS BASED ON THE NORTH LINE OF GOVERNMENT LOT 2 AND IS ASSUMED TO BEAR S 89°10'17" E

TRACT 1
That part of the South 106.00 feet of the North 306.00 feet of Government Lot 2, Section 16, Township 143 North, Range 31 West, Cass County, Minnesota which lies easterly of the centerline of Cass County Highway No. 142. Less 100.00 foot wide abandoned railroad right of way. Subject to Cass County Highway No. 142 right of way.

TRACT 2
That part of the South 144.00 feet of the North 450.00 feet of Government Lot 2, Section 16, Township 143 North, Range 31 West, Cass County, Minnesota. Less 100.00 foot wide abandoned railroad right of way. Subject to Cass County Highway No. 142 right of way.

I HEREBY CERTIFY THAT THIS SURVEY, PLAN, SPECIFICATION OR REPORT WAS PREPARED BY ME OR UNDER MY DIRECT SUPERVISION AND THAT I AM A DULY LICENSED ENGINEER OR LAND SURVEYOR UNDER THE LAWS OF THE STATE OF MINNESOTA.

Thom L. Lunde
DATE 6/16/97 LIC. NO. 21367

LANDECKER & ASSOCIATES INC.
WALKER, MN. 56484
PHONE 218-547-1296
PLANNING ENGINEERING SURVEYING

PRG. MGR. TLF	DATE 6/16/97	REVISIONS	COMPUTER 97222
CHECKED BY <i>TLF</i>	SCALE 1"=30'		BOOK 133 PG. 36
DRAWN BY MRS	VERT. NONE		FILE NO. W97222
			SHEET 1 OF 1